





# Wollescote Cricket ground appendix 1 Site development plans

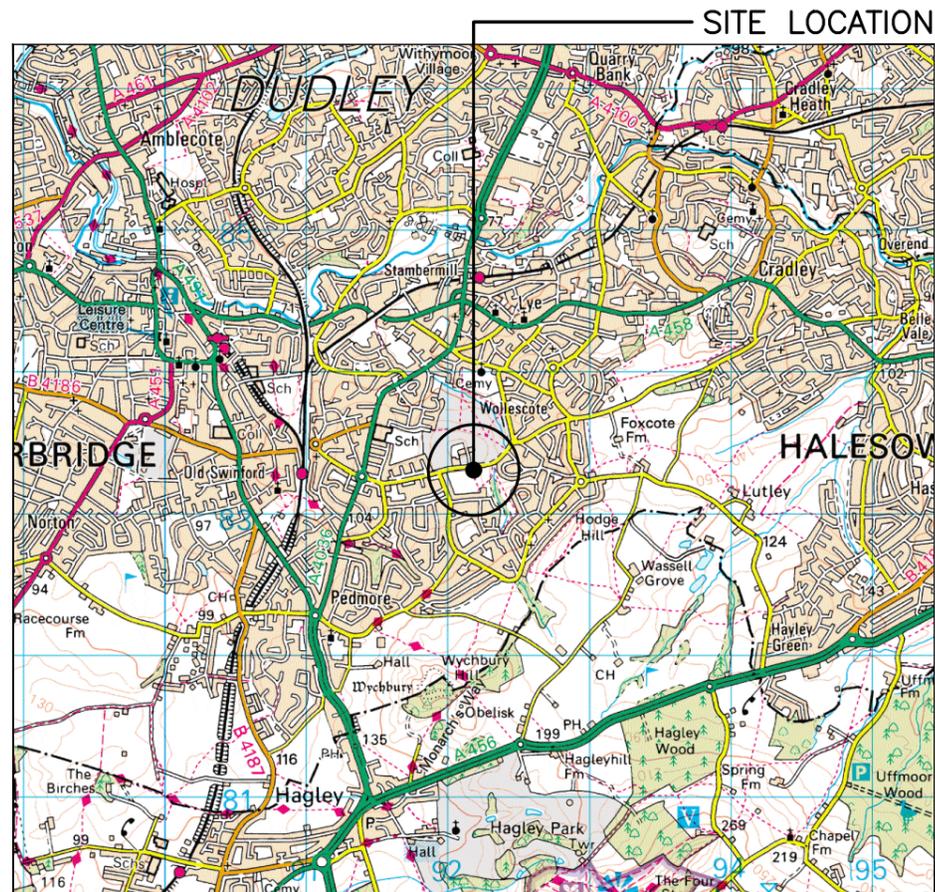


**SITE LOCATION**  
(Scale 1:50000)  
Ordnance Survey map extract based upon Landranger map series with the permission of the controller of His Majesty's Stationery Office Licence No. 100022432 Crown copyright.



**SITE PHOTOGRAPH**

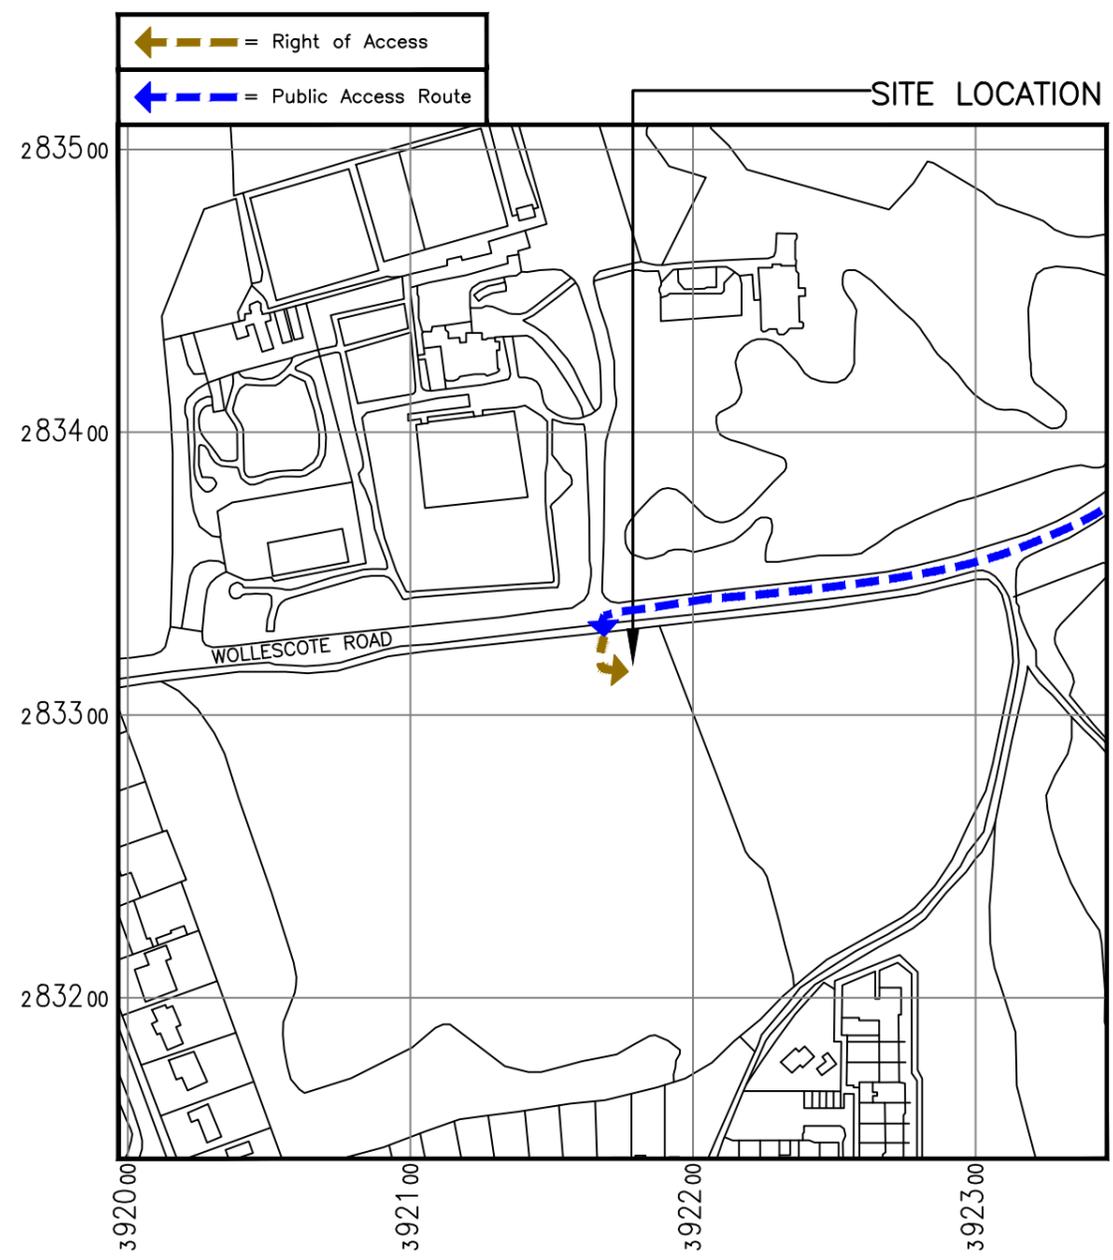

**DETAILED SITE LOCATION**  
(Scale 1:2500)  
Based upon Ordnance Survey map extract with the permission of the Controller of His Majesty's Stationery Office. Crown copyright. Licence No. 100022432

 

ALL DIMENSIONS ARE IN mm UNLESS NOTED OTHERWISE

N.G.R | E: 392189 N: 283317

**DIRECTIONS TO SITE:**  
Head north on M5 at junction 3, take the A456 exit to Birmingham (W & C). After 0.2 miles at Quinton Interchange, take the 1st exit onto Manor Way/A456. Continue for 1.3 miles then at the roundabout, take the 2nd exit and stay on Manor Way/A456. After 1.5 miles at the roundabout, take the 1st exit onto Hagley Rd/A456. Continue to follow the A456 for 0.6 miles then at the roundabout, take the 3rd exit onto Hagley Causeway/A456. Continue to follow A456 for 0.3 miles then continue on Lutley Lane. Take Wynnall Lane South to Wollescote Rd in Stourbridge. Continue for 2.3 miles then turn left onto Lutley Lane. After 0.8 miles continue onto Wynnall Lane South then after 0.6 miles at the roundabout, take the 2nd exit onto Wynnall Lane. After 0.3 miles turn left onto Brook Holloway. After 0.3 miles continue onto Wollescote Road. The site is within the field approximately 0.2 miles on the left.

**NOTES:**



A	Issued for Approval	TCL	MT	04.02.21
REV	MODIFICATION	BY	CH	DATE

Cell Name		Opt.
WOLLESCOTE ROAD CRICKET PITCH		-
Cell ID No		
CORNERSTONE	TEF	VF
30315100	088890	-

**Site Address / Contact Details**  
WOLLESCOTE ROAD CRICKET PITCH  
WOLLESCOTE ROAD  
STOURBRIDGE  
WEST MIDLANDS  
DY9 7JU

Drawing Title: SITE LOCATION MAPS				
Purpose of issue: PLANNING				Dwg Rev:
Drawing Number: 100				A
Surveyed By: TECHTEL		Original Sheet Size: A3		Pack Issue:
Drawn: TCL	Date: 04.02.21	Checked: MT	Date: 04.02.21	D

The drawings comply with TEF & Vodafone Standard ICNIRP guidelines.  
Designed in accordance with CORNERSTONE document: SDN0008

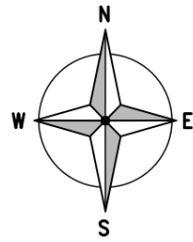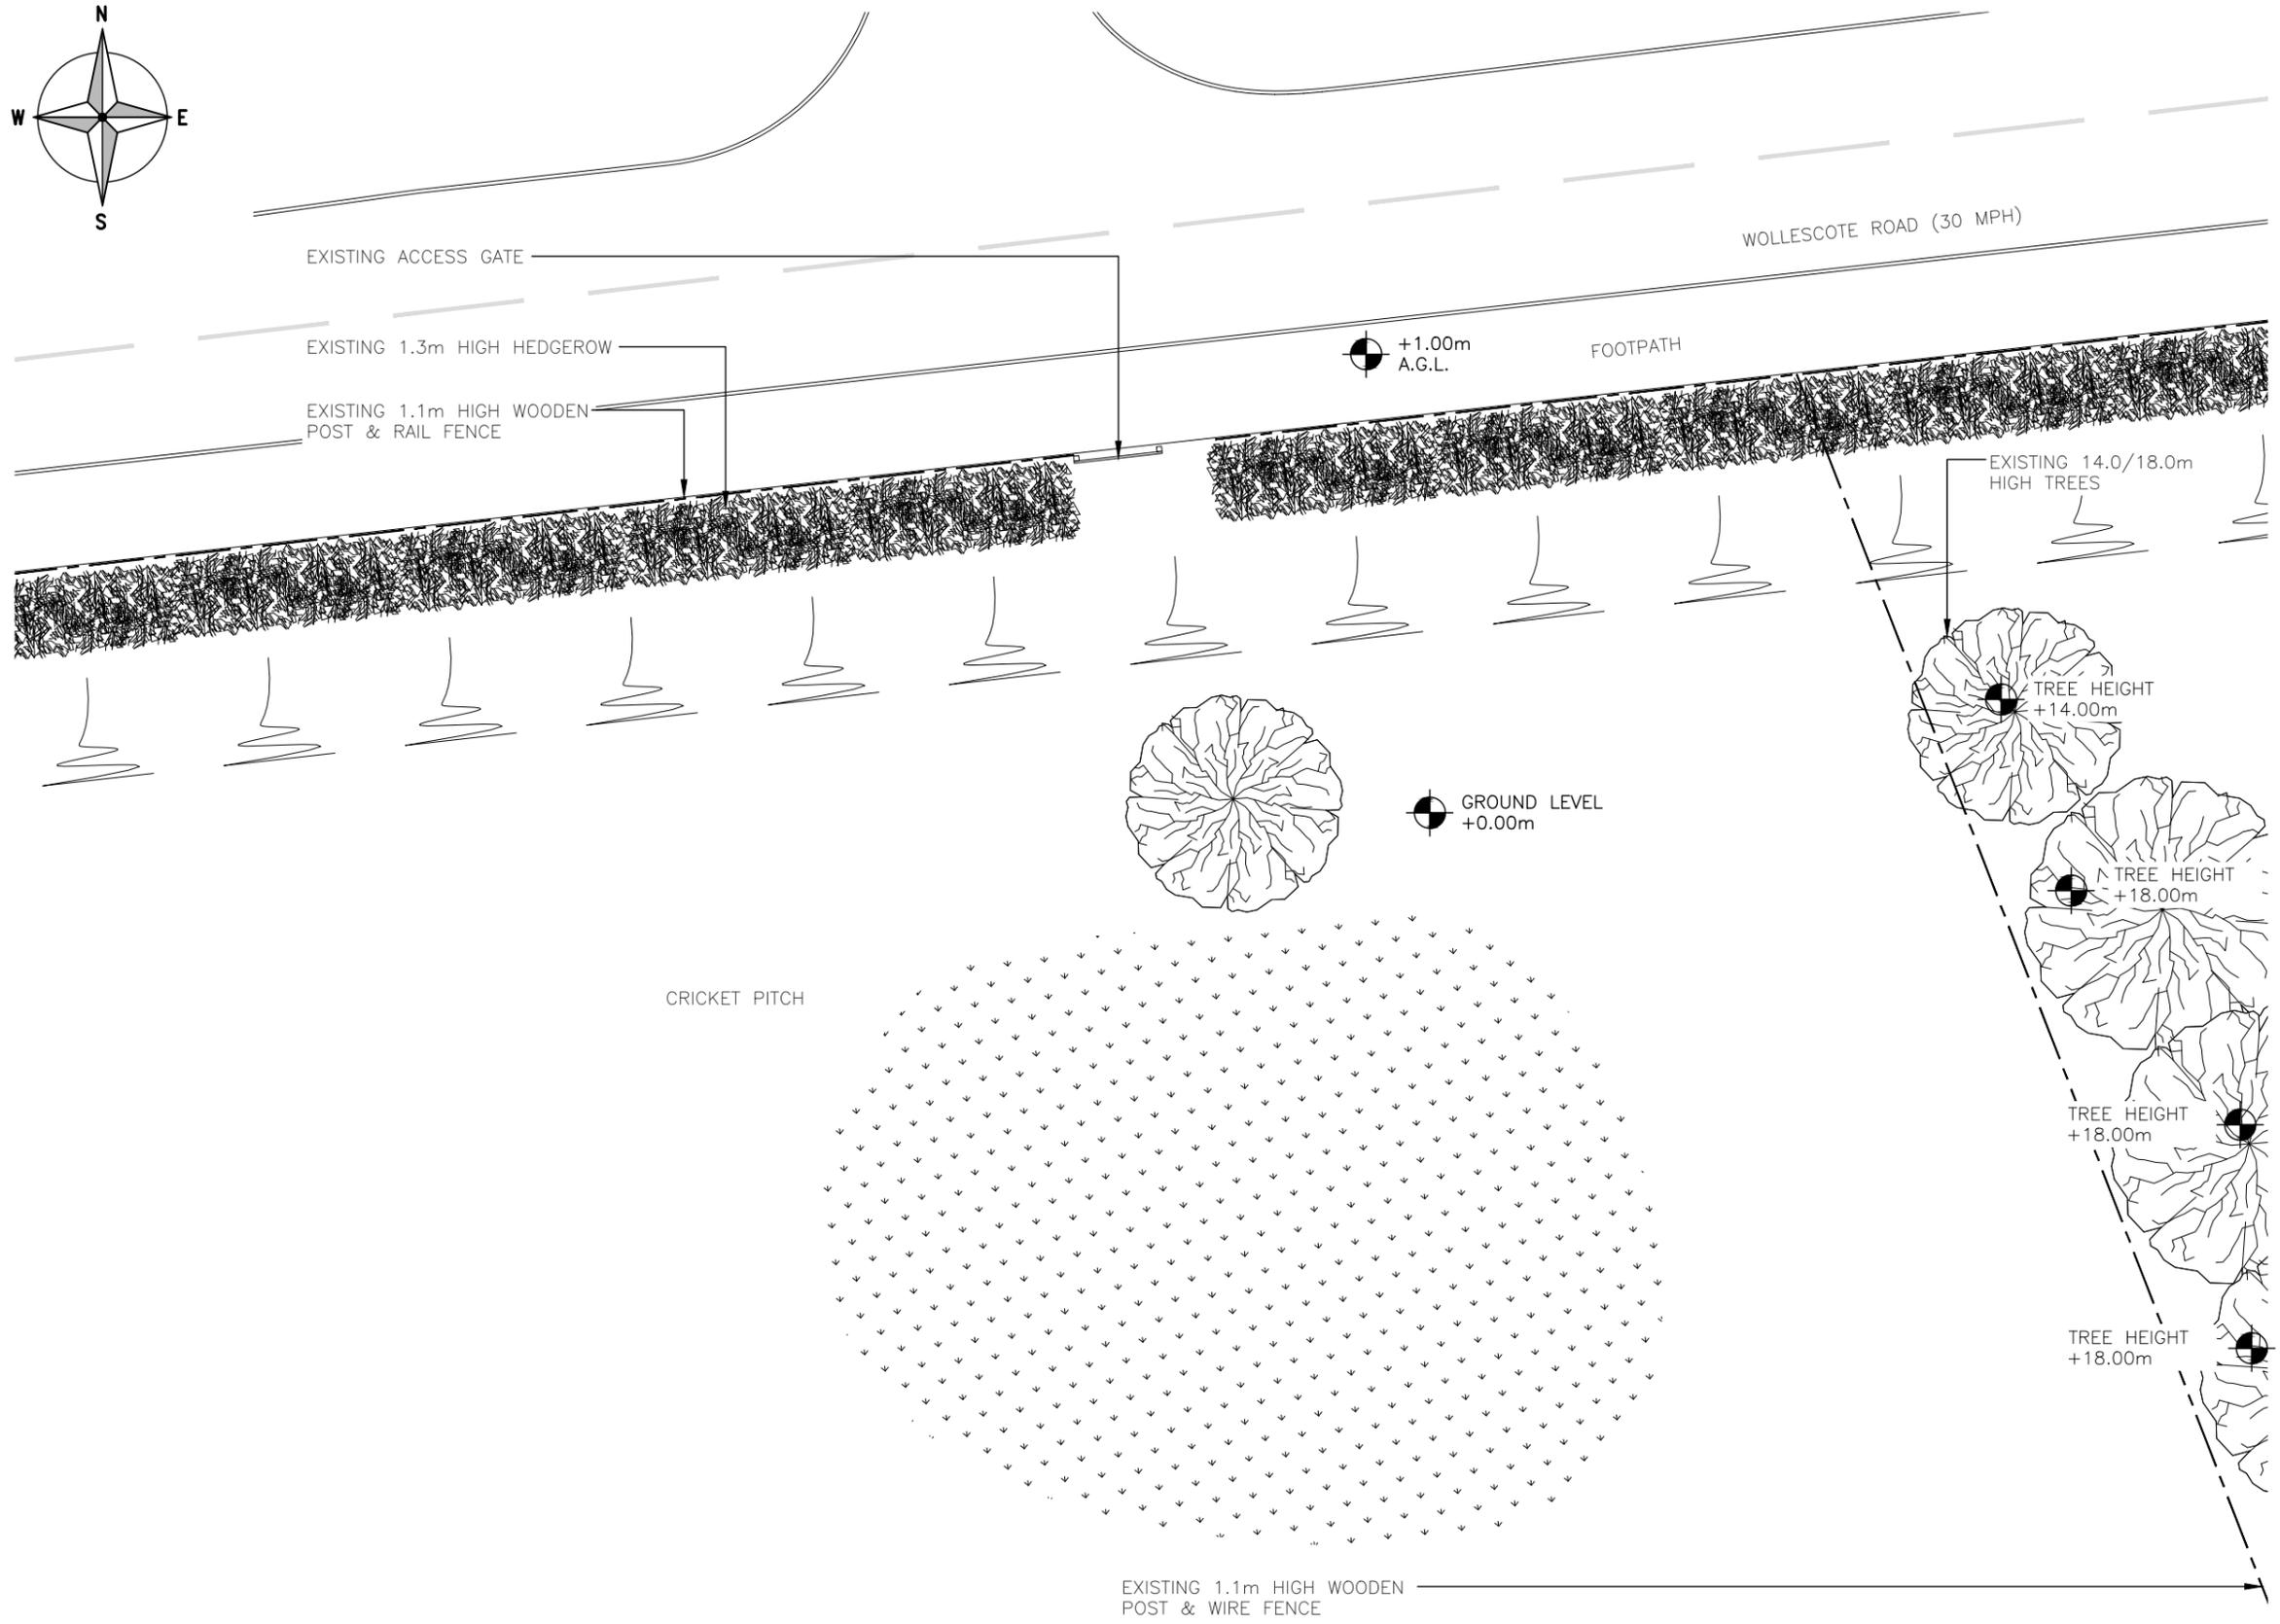

ALL DIMENSIONS ARE IN mm UNLESS NOTED OTHERWISE

N.G.R E: 392189 N: 283317

NOTES:

REV	Issued for Approval	TCL	MT	04.02.21
	MODIFICATION	BY	CH	DATE

**GBC**  
 Great British Communications  
 Lapping House, Block 3 Forward Point,  
 Ton House Lane, Widnes, Cheshire, WAB 0SL  
 t. 44 (0)151 420 4128  
 www.gbcservices.co.uk

**O<sub>2</sub>**  
 CORNERSTONE - BEACON 3

Cell Name	Opt.
WOLLESCOTE ROAD CRICKET PITCH	-

Cell ID No		
CORNERSTONE	TEF	VF
30315100	088890	-

Site Address / Contact Details  
 WOLLESCOTE ROAD CRICKET PITCH  
 WOLLESCOTE ROAD  
 STOURBRIDGE  
 WEST MIDLANDS  
 DY9 7JU

Drawing Title:  
 EXISTING SITE PLAN

Purpose of issue:	PLANNING	Dwg Rev:
Drawing Number:	200	A


Surveyed By:	TECHTEL	Original Sheet Size:	A3	Pack Issue:
Drawn:	TCL	Checked:	MT	D

Date:	04.02.21	Date:	04.02.21
-------	----------	-------	----------

EXISTING SITE PLAN  
 (1:200)



ORIGINAL SCALE AT A3 - 1:200 ALL DIMENSIONS IN MILLIMETRES

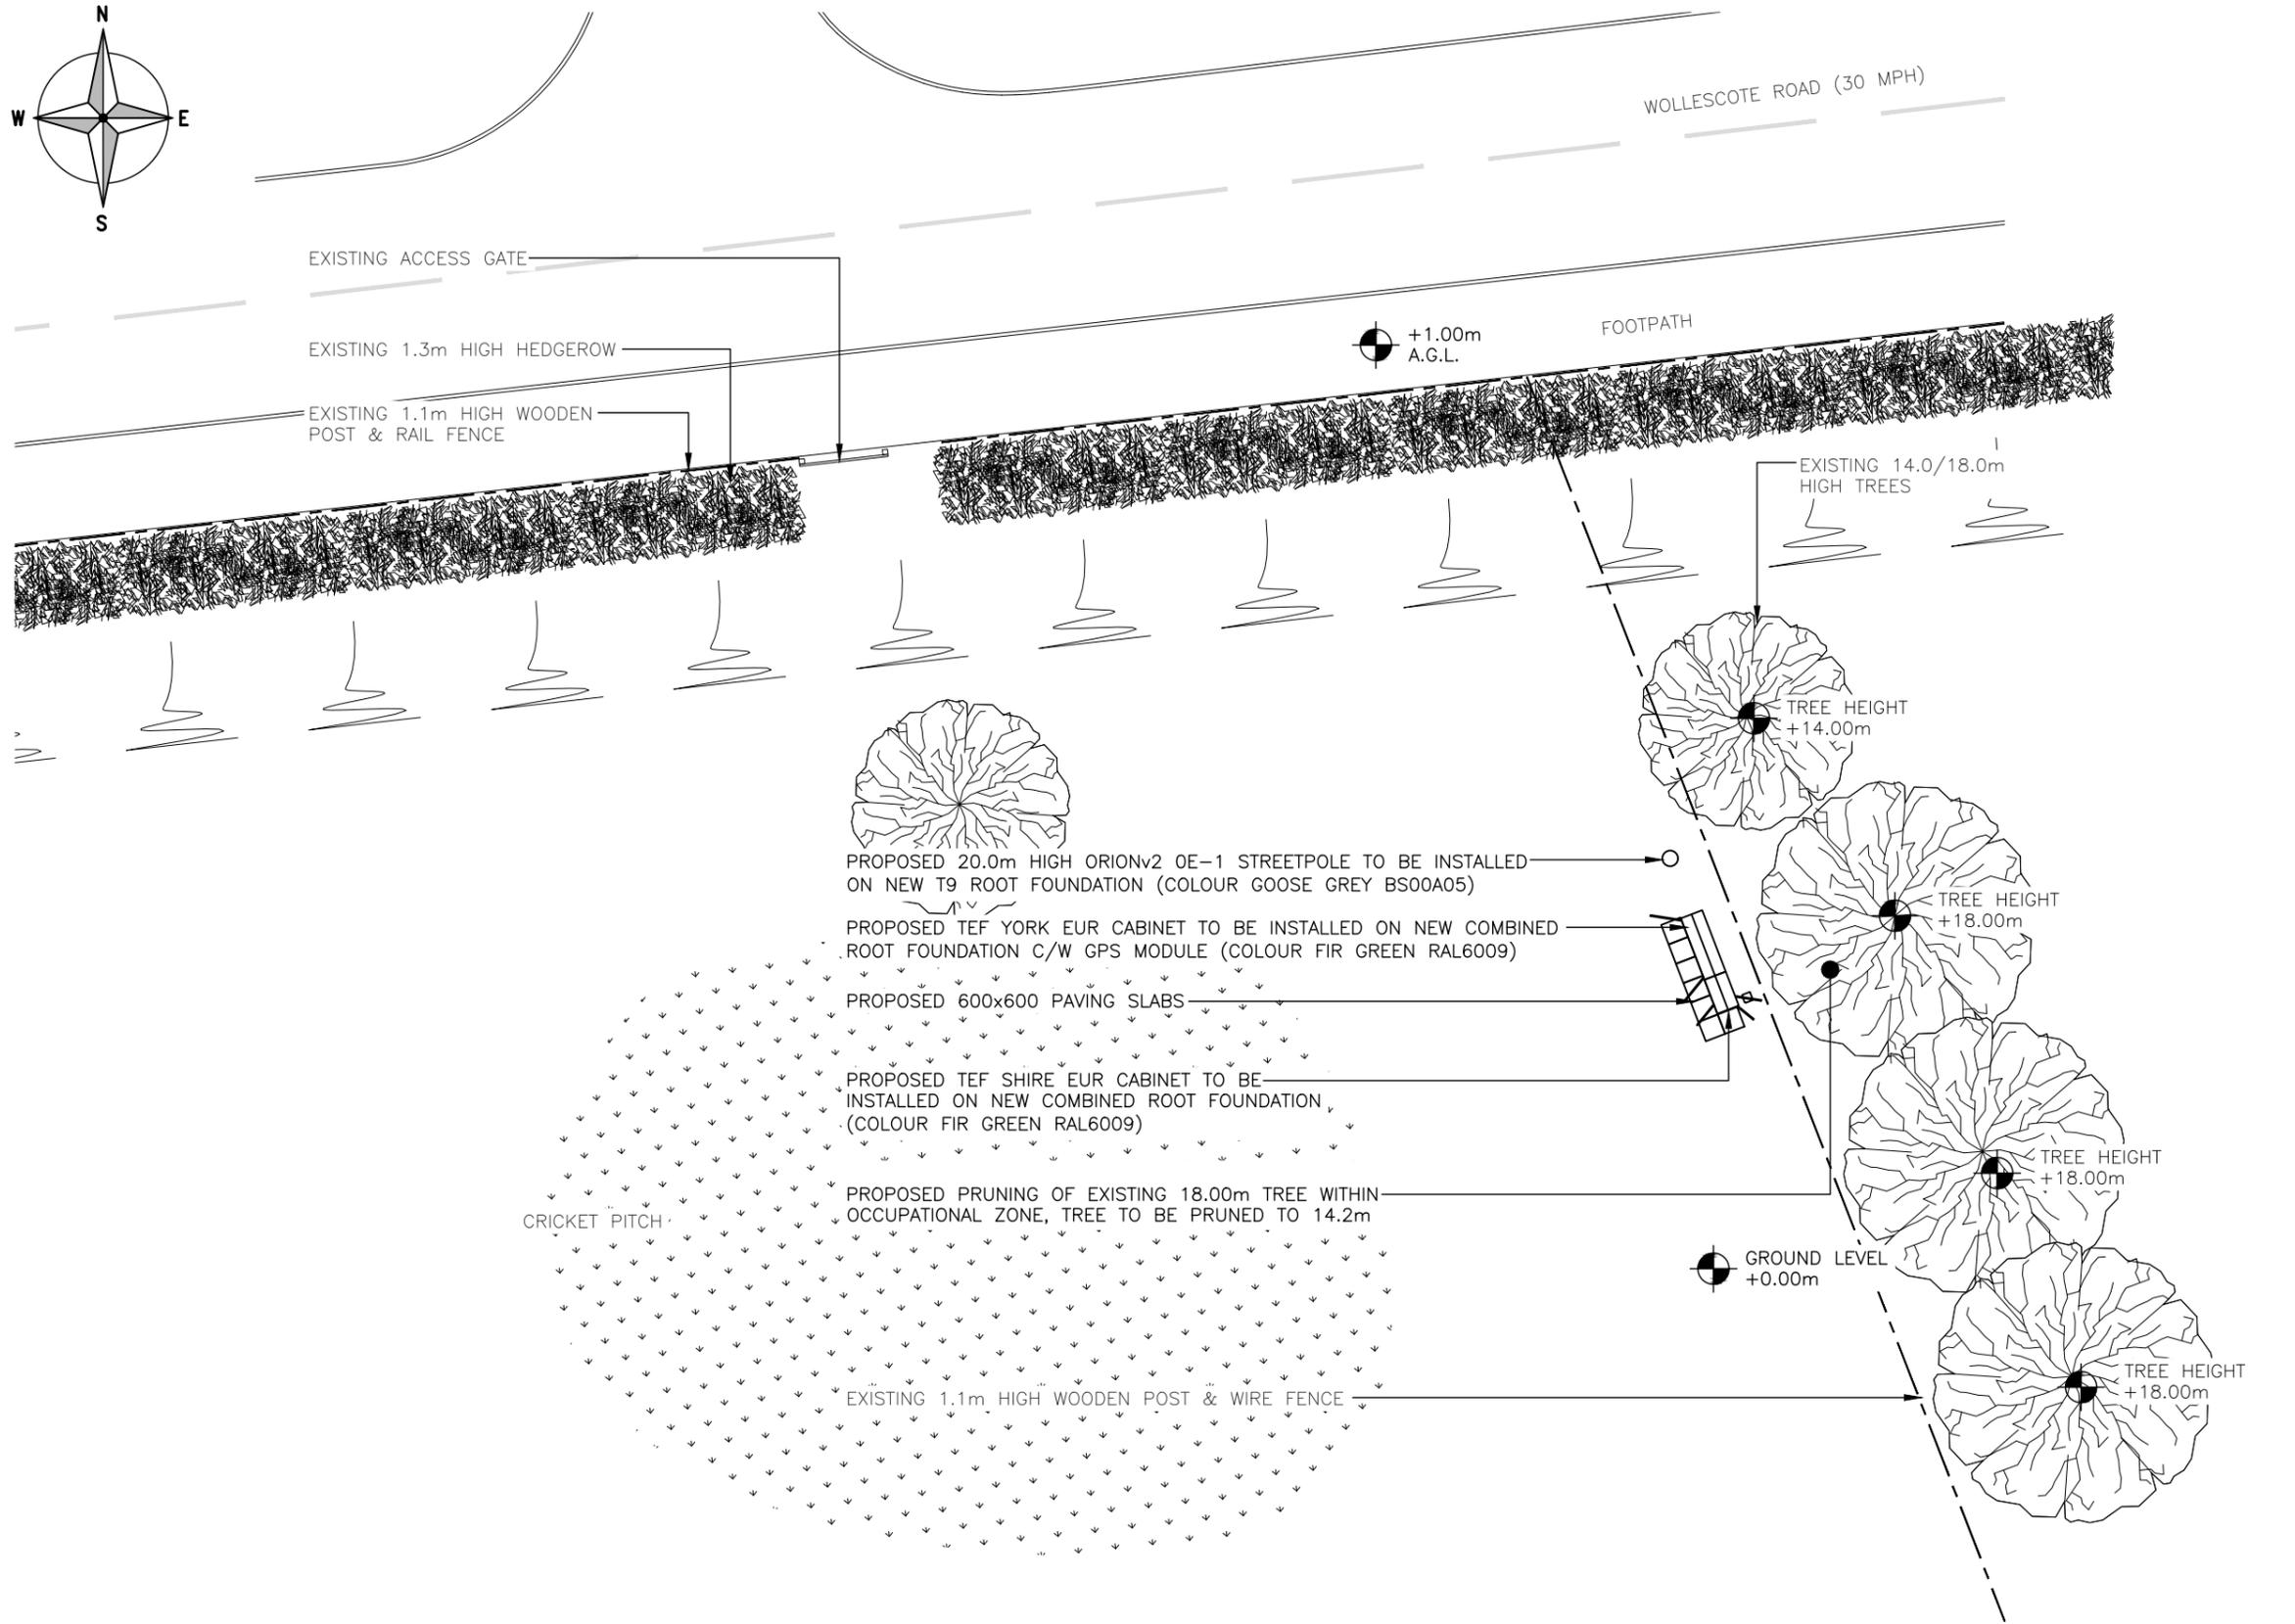

**PROPOSED SITE PLAN**



ORIGINAL SCALE AT A3 - 1:200 ALL DIMENSIONS IN MILLIMETRES

The drawings comply with TEF & Vodafone Standard ICNIRP guidelines.  
Designed in accordance with CORNERSTONE document: SDN0008

ALL DIMENSIONS ARE IN mm UNLESS NOTED OTHERWISE

N.G.R E: 392189 N: 283317

NOTES:

D	Site Plan Revised	GBC	GBC	18.10.23
C	Site Redesign as SW	NP	GBC	21.07.21
B	VF Added, Config Revised	PK	GBC	09.02.21
A	Issued for Approval	TCL	MT	04.02.21
REV	MODIFICATION	BY	CH	DATE


**GBC**  
Great British Communications  
Lapwing House, Block 3 Forward Point,  
Ton House Lane, Widnes, Cheshire, WAB 0SL  
t. 44 (0)151 420 4128  
www.gbcservices.co.uk

**O<sub>2</sub>**  
CORNERSTONE - BEACON 3

Cell Name		Opt.
WOLLESCOTE ROAD CRICKET PITCH		-
Cell ID No		
CORNERSTONE	TEF	VF
30315100	088890	-

Site Address / Contact Details  
WOLLESCOTE ROAD CRICKET PITCH  
WOLLESCOTE ROAD  
STOURBRIDGE  
WEST MIDLANDS  
DY9 7JU

Drawing Title:		PROPOSED SITE PLAN	
Purpose of issue:		PLANNING	Dwg Rev:
Drawing Number:		201	D
Surveyed By:	TECHTEL	Original Sheet Size:	A3
Drawn:	TCL	Date:	04.02.21
Checked:	MT	Date:	04.02.21
Pack Issue:	D		

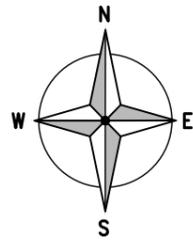

TREE HEIGHT +18.00m AGL



EXISTING EAST ELEVATION  
(1:125)



ALL DIMENSIONS ARE IN mm UNLESS NOTED OTHERWISE

N.G.R | E: 392189 N: 283317

NOTES:

REV	MODIFICATION	BY	CH	DATE
A	Issued for Approval	TCL	MT	04.02.21



Great British Communications  
Lapwing House, Block 3 Forward Point,  
Ton House Lane, Widnes, Cheshire, WAB 0SL  
t. 44 (0)151 420 4128  
www.gbcservices.co.uk




CORNERSTONE - BEACON 3

Cell Name			Opt.
WOLLESCOTE ROAD CRICKET PITCH			-
Cell ID No			
CORNERSTONE	TEF	VF	
30315100	088890	-	

Site Address / Contact Details

WOLLESCOTE ROAD CRICKET PITCH  
WOLLESCOTE ROAD  
STOURBRIDGE  
WEST MIDLANDS  
DY9 7JU

Drawing Title: EXISTING SITE ELEVATION			
Purpose of issue: PLANNING			Dwg Rev: A
Drawing Number: 300			Pack Issue: D
Surveyed By: TECHTEL	Original Sheet Size: A3		
Drawn: TCL	Date: 04.02.21	Checked: MT	Date: 04.02.21

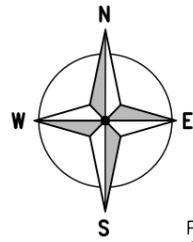

PROPOSED PRUNING OF EXISTING 18.00m TREE WITHIN OCCUPATIONAL ZONE, TREE TO BE PRUNED TO 14.2m

PROPOSED TEF 3No. AIR3258 M-MIMO ANTENNAS INSTALLED ON NEW ORION POLE

PROPOSED TEF 3No. SUA-7 ANTENNAS MOUNTED ON NEW ORION POLE

PROPOSED TEF 3No. L23 8863 RRH'S INSTALLED ON NEW ORION POLE

PROPOSED 2No. 3000 DISHES INSTALLED ON NEW ORION POLE

PROPOSED 20.0m HIGH ORIONv2 OE-1 STREETPOLE TO BE INSTALLED ON NEW T9 ROOT FOUNDATION (COLOUR GOOSE GREY BS00A05)

PROPOSED TEF SHIRE EUR CABINET TO BE INSTALLED ON NEW COMBINED ROOT FOUNDATION (COLOUR FIR GREEN RAL6009)

PROPOSED TEF YORK EUR CABINET TO BE INSTALLED ON NEW COMBINED ROOT FOUNDATION C/W GPS MODULE (COLOUR FIR GREEN RAL6009)

TOP OF PROPOSED ANTENNAS +19.71m AGL


U/S OF PROPOSED ANTENNAS +18.91m AGL

TOP OF PROPOSED ANTENNAS +18.60m AGL

U/S OF PROPOSED ANTENNAS +16.50m AGL

CL OF PROPOSED DISHES +14.69m AGL

TREE HEIGHT +18.00m AGL

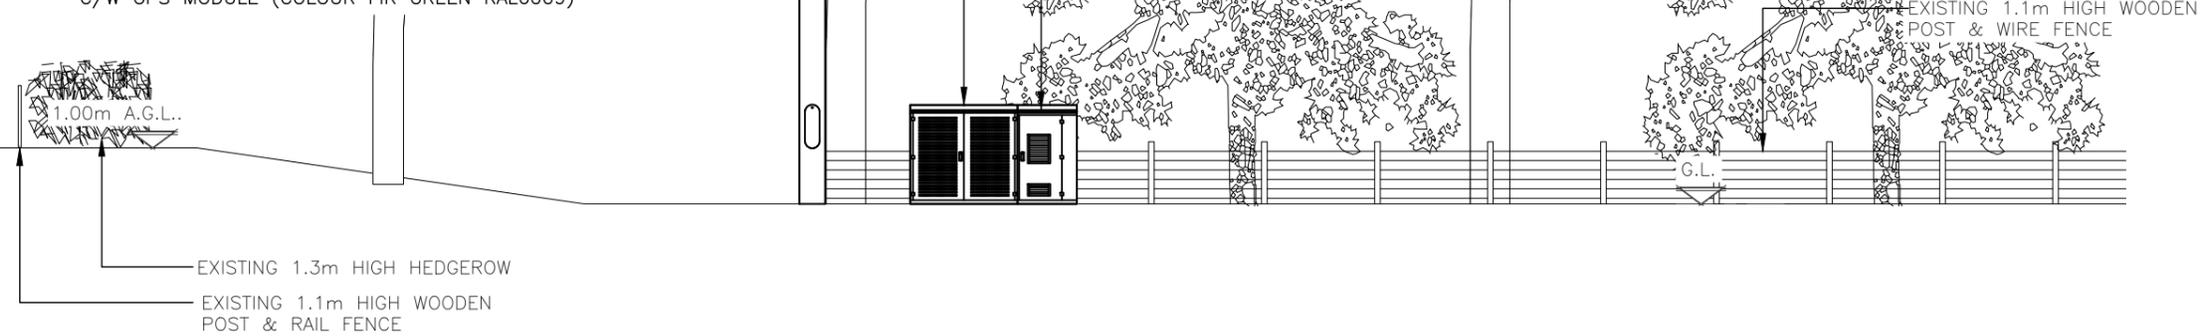

PROPOSED EAST ELEVATION  
(1:125)



ALL DIMENSIONS ARE IN mm UNLESS NOTED OTHERWISE

N.G.R E: 392189 N: 283317

NOTES:

REV	MODIFICATION	BY	CH	DATE
D	Site Elevation Revised	GBC	GBC	18.10.23
C	Site Redesign as SW	NP	GBC	21.07.21
B	VF Added, Config Revised	PK	GBC	09.02.21
A	Issued for Approval	TCL	MT	04.02.21



Great British Communications  
Lapwing House, Block 3 Forward Point,  
Ton House Lane, Widnes, Cheshire, WAB 0SL  
t. 44 (0)151 420 4128  
www.gbcservices.co.uk



CORNERSTONE - BEACON 3

Cell Name		Opt.
WOLLESCOTE ROAD CRICKET PITCH		-
Cell ID No		
CORNERSTONE	TEF	VF
30315100	088890	-

Site Address / Contact Details

WOLLESCOTE ROAD CRICKET PITCH  
WOLLESCOTE ROAD  
STOURBRIDGE  
WEST MIDLANDS  
DY9 7JU

Drawing Title:		PROPOSED SITE ELEVATION	
Purpose of issue:		PLANNING	Dwg Rev:
Drawing Number:		301	D
Surveyed By:	TECHTEL	Original Sheet Size:	A3
Drawn:	TCL	Date:	04.02.21
Checked:	MT	Date:	04.02.21
Pack Issue:			D

The drawings comply with TEF & Vodafone Standard ICNIRP guidelines.  
Designed in accordance with CORNERSTONE document: SDN0008