



NORTH-EAST ELEVATION

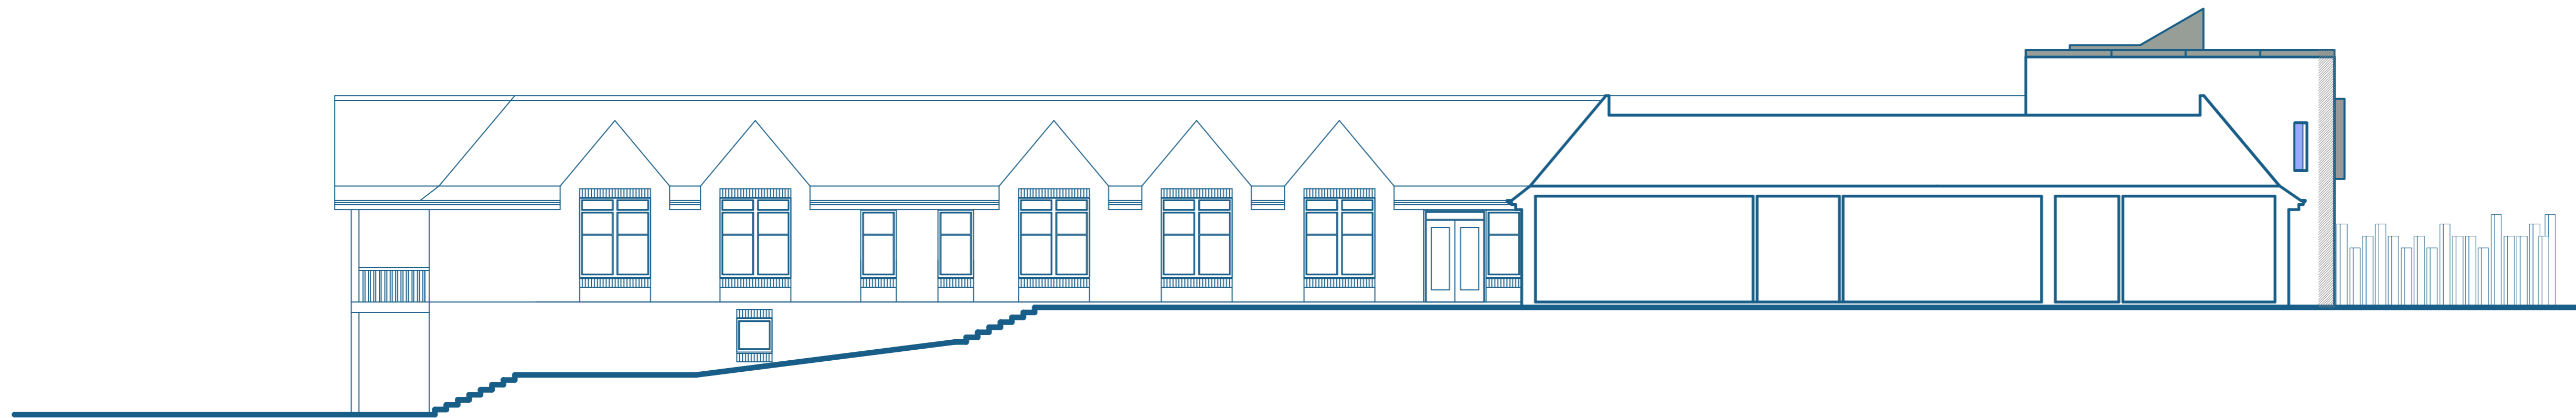

SOUTH-EAST ELEVATION

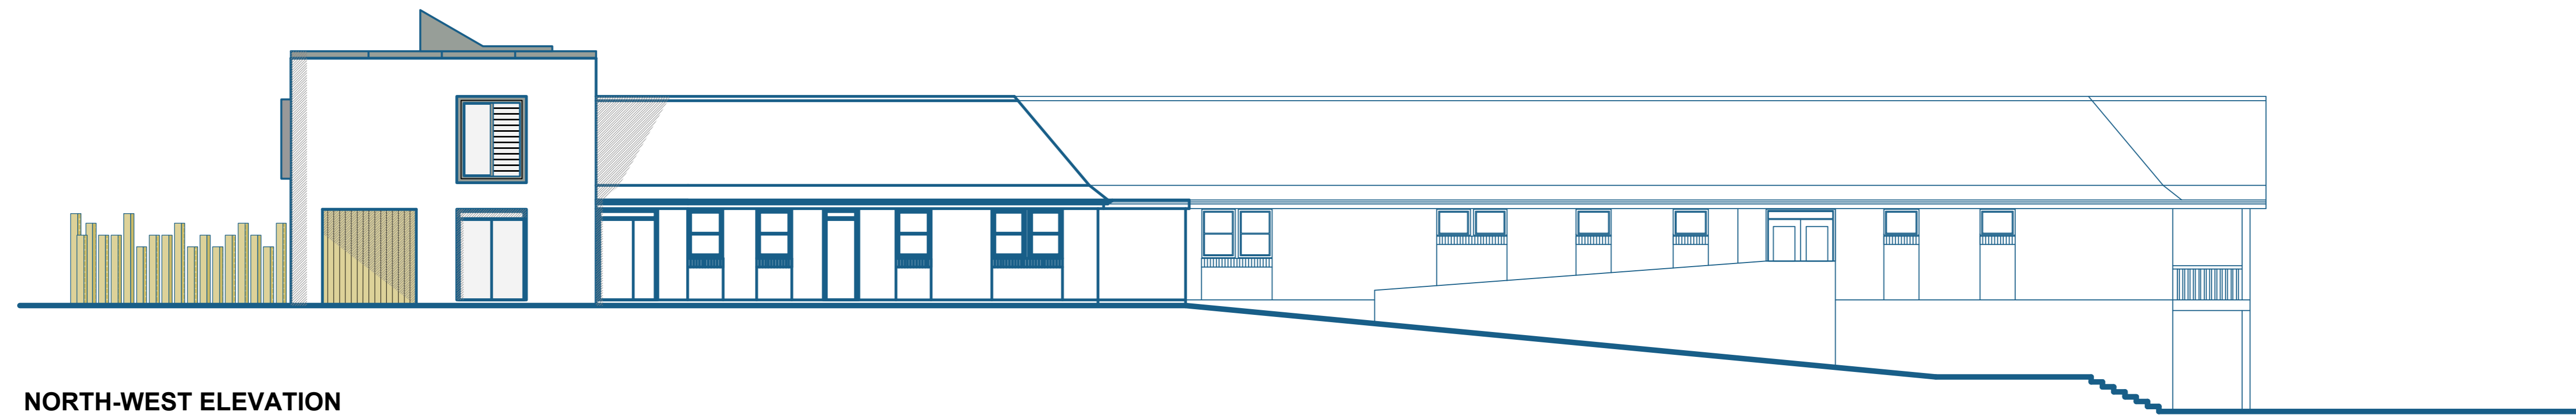

NORTH-WEST ELEVATION

COMMUNITY CARE SERVICES

PROJECT

PROPOSED ELEVATIONS

DRAWING

1:100 @ A1

SCALE SIZE

Rev	Description	By	Date	Rev	Description	By	Date

0599/005 (C) -
PROJECT AND DRAWING NO. STATUS
MARY STEVENS HOSPICE
CLIENT

Danks Warehouse
 Diglis Basin
 60 Diglis Road
 Worcester
 WR5 3BW
 tel 01905 358626

