


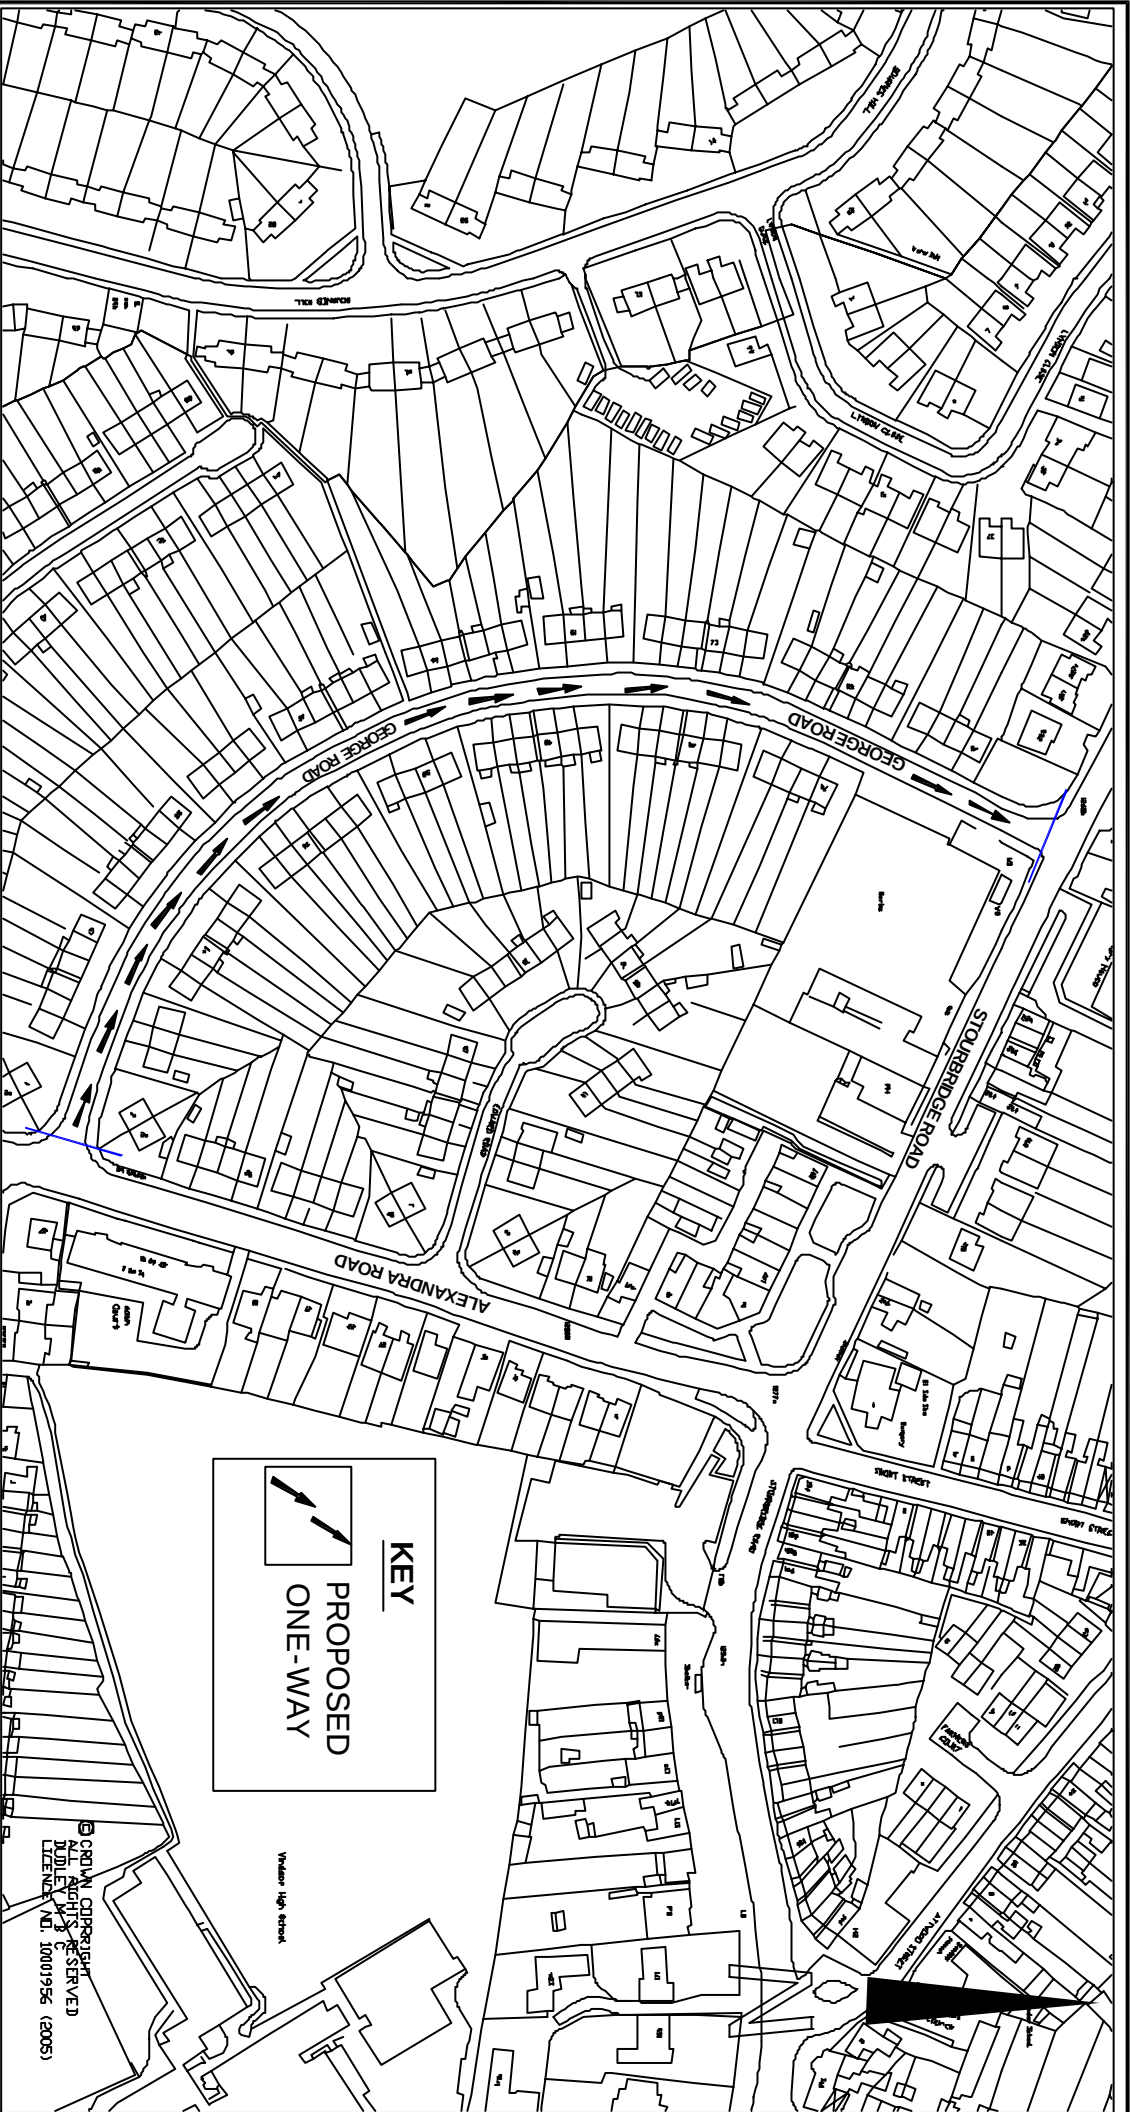

Council House
Mary Stevens Park
Stourbridge
West Midlands
DY8 2AA.

MR J. ANDERSON
HEAD OF ENGINEERING

Dudley
Metropolitan Borough Council

Project **GEORGE ROAD, HALESOWEN**
Title **THE PROPOSED ONE WAY**

DIRECTORATE OF THE URBAN ENVIRONMENT

Drawing No.
TMD/TM/523

Drawn By **TA**

Checked By **PVG**

Revision No.

Date **07/04/08**

Scale **NTS**