



Council House
Mary Stevens Park
Stourbridge
West Midlands
DY8 2AA.

MR J. ANDERSON
HEAD OF ENGINEERING



DIRECTORATE OF THE URBAN ENVIRONMENT

Project **COVENTRY STREET STOURBRIDGE**
Title **PROPOSED REDUCTION OF ONE-WAY STREET LENGTH**

Drawing No.
TM2915

Drawn By **JL**

Checked By **RM**

Revision No.

Date **06/10/09**

Scale **1:1250**



Council House
Mary Stevens Park
Stourbridge
West Midlands
DY8 2AA.

MR J. ANDERSON
HEAD OF ENGINEERING



DIRECTORATE OF THE URBAN ENVIRONMENT

Project Title BIRMINGHAM STREET, SERVICE ROAD BETWEEN
STEPPING STONES AND SANDYACRE WAY STOURBRIDGE
PROPOSED ONE-WAY STREET

Drawing No.
TM2916


Drawn By JL

Checked By RM

Revision No.

Date 06/10/09

Scale 1:1250

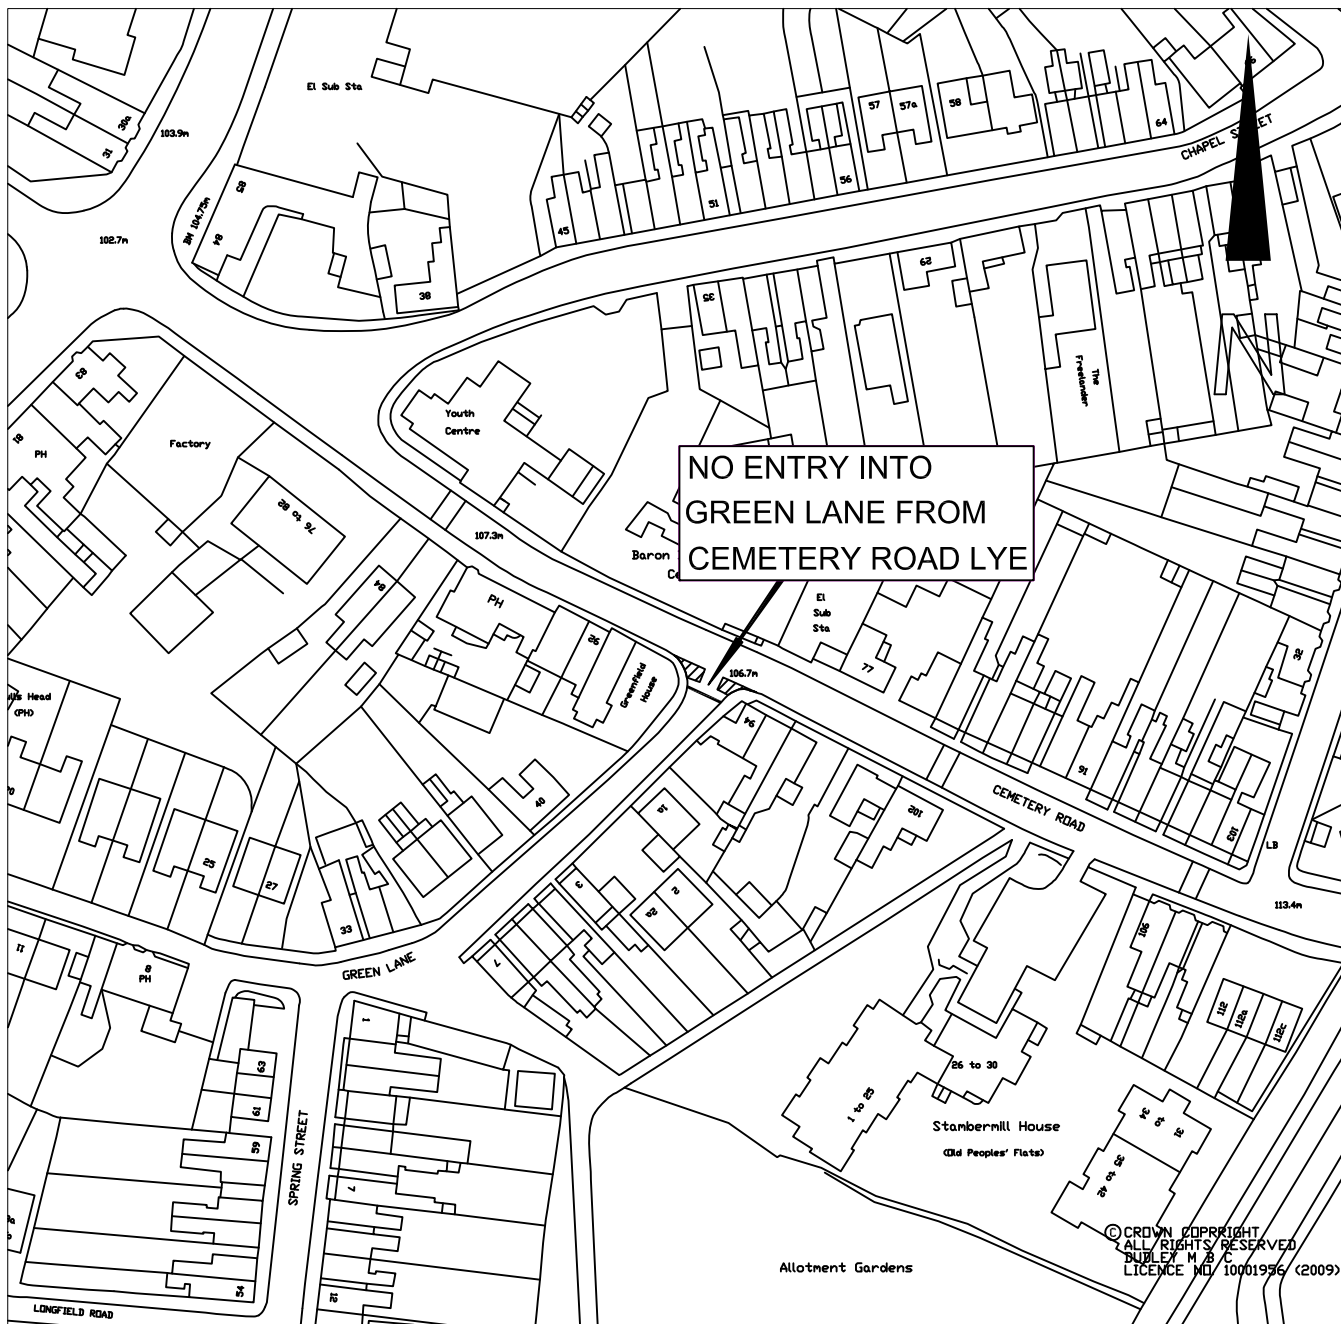

Council House
Mary Stevens Park
Stourbridge
West Midlands
DY8 2AA.

MR J. ANDERSON
HEAD OF ENGINEERING

Dudley
Metropolitan Borough Council

DIRECTORATE OF THE
URBAN ENVIRONMENT

Project Title
GREEN LANE CEMETERY ROAD LYE
PROPOSED NO ENTRY INTO
GREEN LANE FROM CEMETERY ROAD LYE

Drawing No.
TM 2951

Drawn By
JL

Checked By
RM

Revision No.

Date
03/11/09

Scale
1:1250