


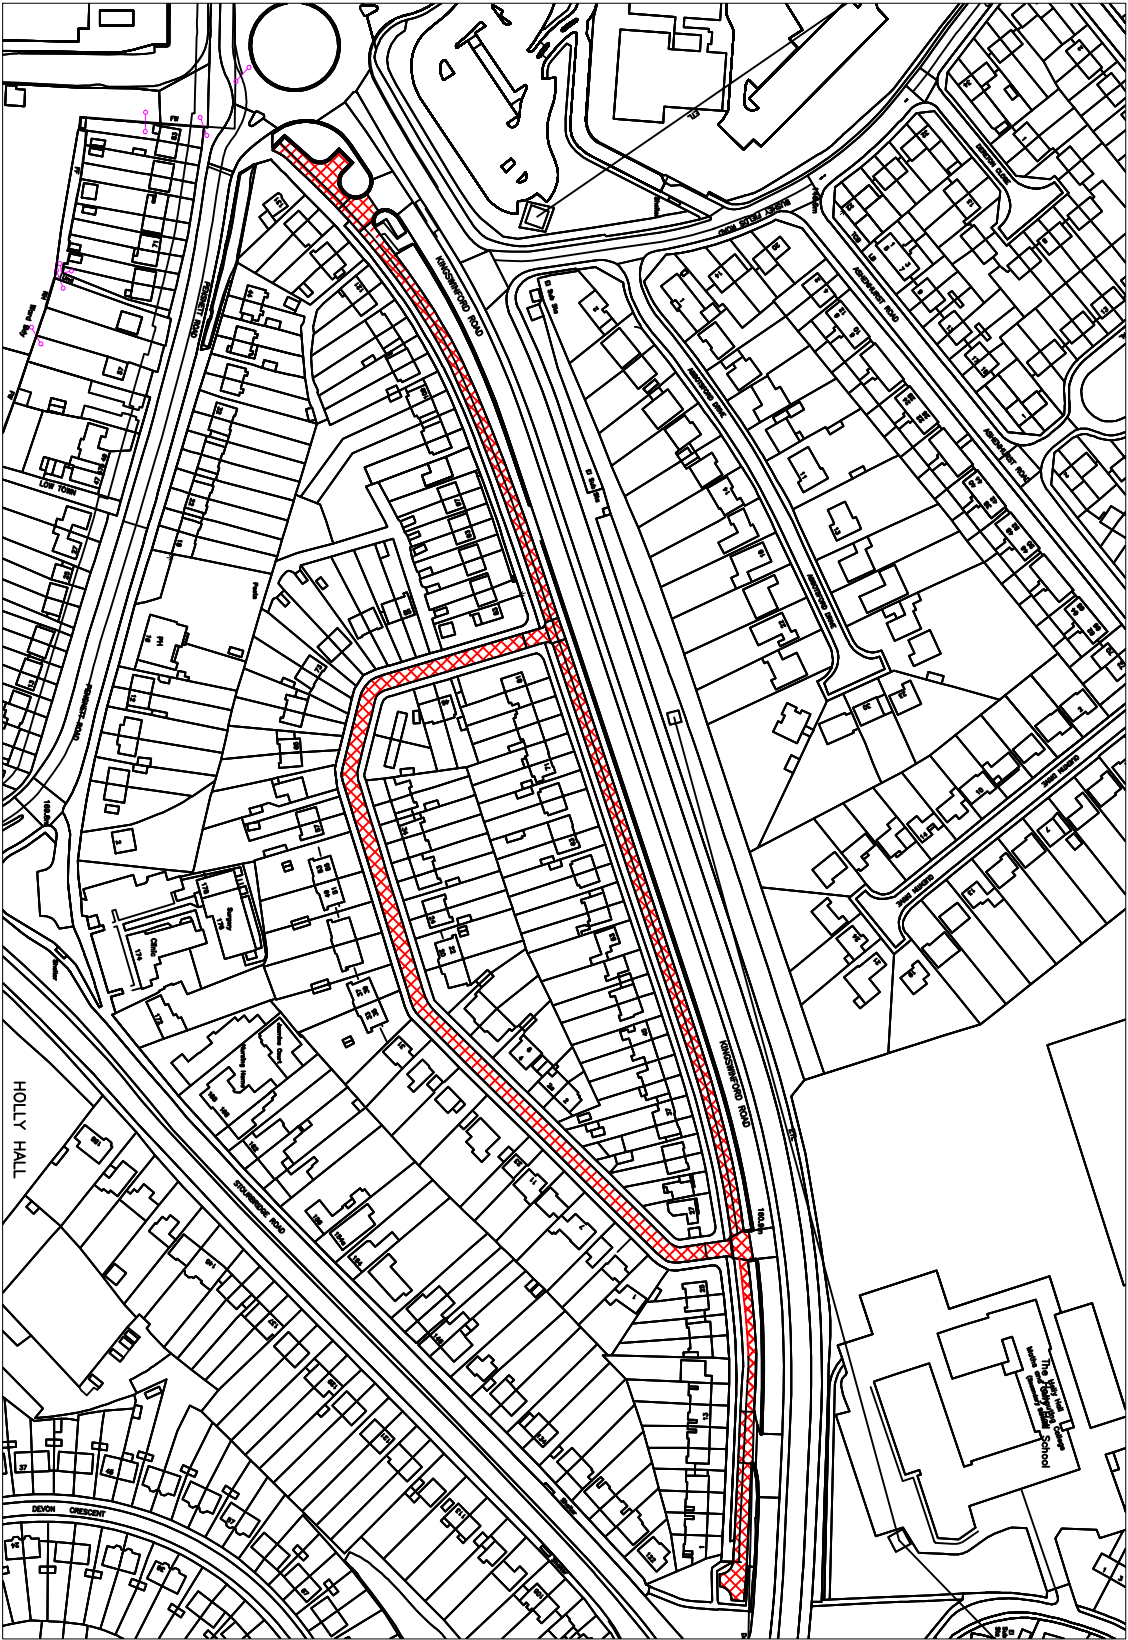

Key:

Prohibition of Driving
except for access



Based upon the Ordnance Survey
map data supplied to the
Council of the Dudley & Stairway
Office © Crown copyright. Unauthorised
reproduction infringes Crown copyright
and may lead to prosecution or civil
proceedings
Dudley M.S.C. 100019566

Project Russells Hall Traffic Working Group	Location Kingswinford Road Service Road, Hilderic Crescent	Date March 2011	Revision No				
Title Proposed Prohibition of Driving except for access TRO	Drawing No TM 3261	Scale NTS	Drawn By HLM	Checked By PVG	Author	Description	Revision
Directorate of the Urban Environment				Economic Regeneration Division - Traffic & Road Safety			
Council: Huddersfield, West Yorkshire				Dudley			