



Key:

Prohibition of Driving
except for access



No Waiting 10am-11am
& 2pm-3pm
Monday -Friday



Based upon the Ordnance Survey
mapping with the permission of the
Controller of Her Majesty's Stationery
Office © Crown copyright. Unauthorised
reproduction infringes Crown copyright
and may lead to prosecution or civil
proceedings

Dudley M.B.C. 100019566 — / — / —

Project
Russells Hall Traffic Working
Group

Location
Abbotsford Drive, Dereton Close, Pearce
Close, Middlepark Road and Ashenhurst
Road

Date
Nov
2010

Revision No

Title
Proposed Prohibition of Driving
except for access and
Restriction of Waiting TRO

Drawing No
TM 3155

Scale
1:2500
© A4

Drawn By
HLM

Checked By
PVG

Directorate of the Urban Environment
Economic Regeneration Division - Traffic & Road Safety
Council House, Mary Stevens Park
Stourbridge, West Midlands, DY8 3AA
www.dudley.gov.uk

Dudley
Metropolitan Borough Council



Key



Revocation of
current
Prohibition of
Waiting and
replace with
Restriction of
Waiting
Monday–Friday
10am – 11am
& 2pm – 3pm



Based upon the Ordnance Survey
mapping with the permission of the
Controller of Her Majesty's Stationery
Office © Crown copyright. Unauthorised
reproduction infringes Crown copyright
and may lead to prosecution or civil
proceedings

Dudley M.B.C. 100019566 — / — / —

Project
Russells Hall Traffic Working
Group

Location
Bushey Fields Road

Date
Jan
2011

Revision No
A

Title
Proposed revocation TRO

Drawing No
TM 3201a

Scale
NTS

Drawn By
HLM

Checked By
PVG


Directorate of the Urban Environment
Economic Regeneration Division - Traffic & Road Safety
Council House, Mary Stevens Park
Stourbridge, West Midlands, DY8 3AA
www.dudley.gov.uk





Key

Limited Waiting
Mon – Sat
9am – 5pm
2 Hours
No Return 3
hours

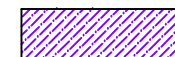

Based upon the Ordnance Survey
mapping with the permission of the
Controller of Her Majesty's Stationary
Office © Crown copyright. Unauthorised
reproduction infringes Crown copyright
and may lead to prosecution or civil
proceedings

Dudley M.B.C. 100019566 — / — / —

Project
Russells Hall Traffic Working
Group

Location
Pensnett Road

Date
Jan
2011

Revision No
A

Title
Proposed Limited Waiting TRO

Drawing No
TM 3195

Scale
NTS


Drawn By
HLM

Checked By
PVG

Directorate of the Urban Environment
Economic Regeneration Division - Traffic & Road Safety
Council House, Mary Stevens Park
Stourbridge, West Midlands, DY8 3AA
www.dudley.gov.uk

Dudley
Metropolitan Borough Council

| Revision No. | Description | Approved Project Engineer | Date |
|--------------|-------------|---------------------------|------|
| | | | |

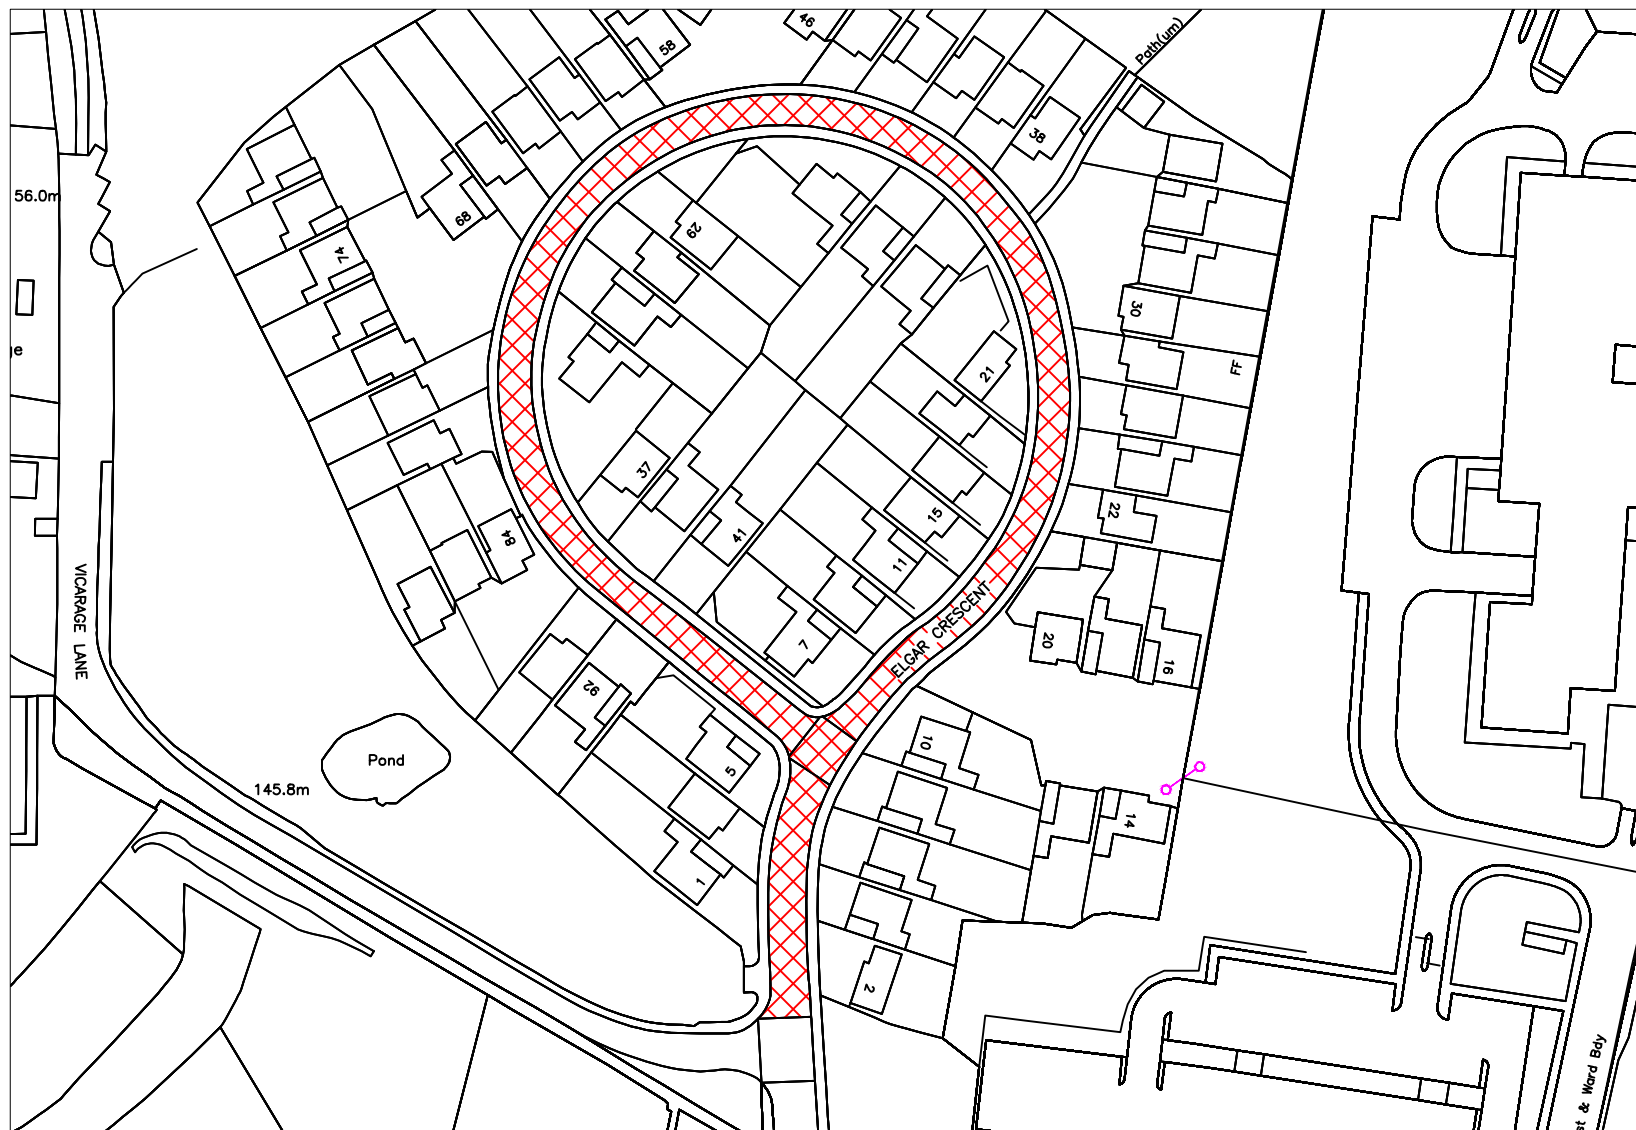

Key:

Prohibition of Driving
except for access



Based upon the Ordnance Survey
mapping with the permission of the
Controller of Her Majesty's Stationary
Office © Crown copyright. Unauthorised
reproduction infringes Crown copyright
and may lead to prosecution or civil
proceedings
Dudley M.B.C. 100019566 — / — / —

Project
Russells Hall Traffic Working
Group

Location
Elgar Crescent

Date
Nov
2010

Revision No

Title
Proposed Prohibition of Driving
except for access TRO

Drawing No
TM 3159

Scale
NTS


Drawn By
HLM

Checked By
PVG

Directorate of the Urban Environment
Economic Regeneration Division - Traffic & Road Safety
Council House, Mary Stevens Park
Stourbridge, West Midlands, DY8 3AA
www.dudley.gov.uk

Dudley
Metropolitan Borough Council

| Revision No. | Description | Approved Project Engineer | Date |
|--------------|-------------|---------------------------|------|
| | | | |

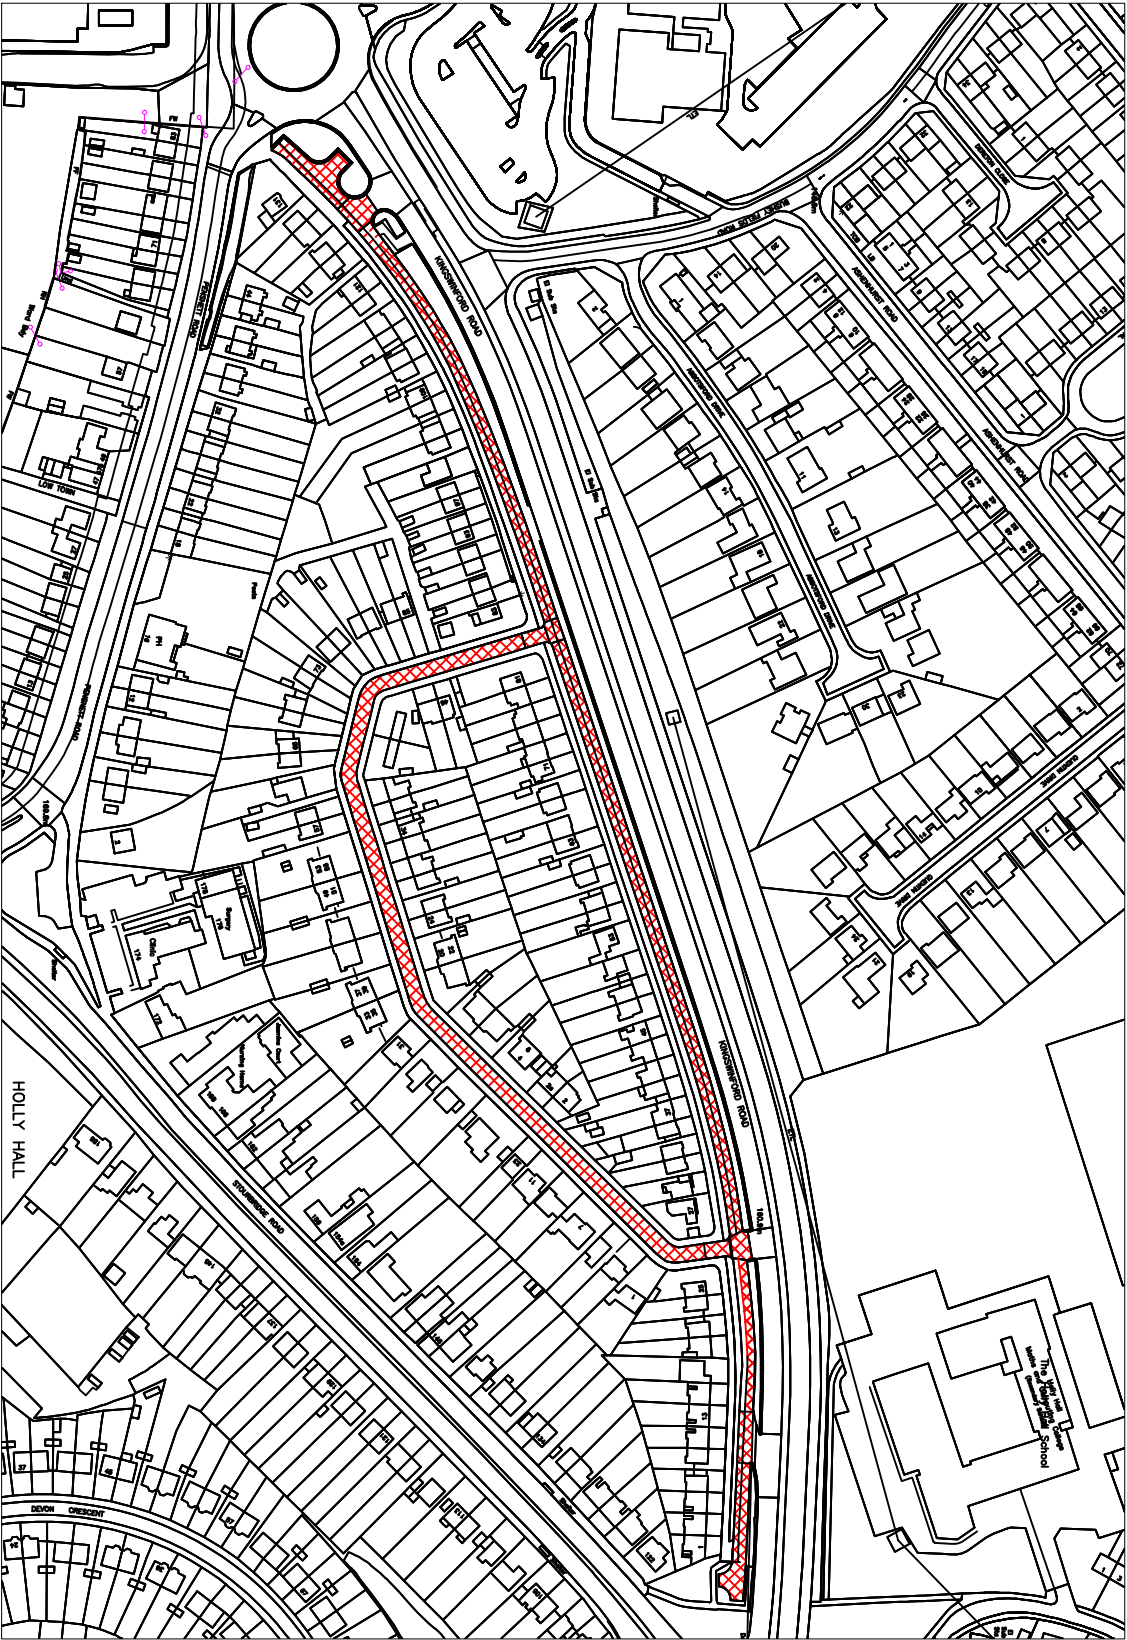


Key:

Prohibition of Driving
except for access



Based upon the Ordnance Survey
map data supplied to the
City of Dudley at the Dudley's Stationary
Office © Crown copyright. Unauthorised
reproduction infringes Crown copyright
and may lead to prosecution or civil
proceedings
Dudley M.B.C. 100018966

| | | | | | | | |
|---|--|-----------------------|-----------------|--|--------|-------------|---------------|
| Project Russells Hall Traffic Working Group | Location Kingswinford Road Service Road, Hilderic Crescent | Date March 2011 | Revision No | | | | |
| Title Proposed Prohibition of Driving except for access TRO | Drawing No TM 3261 | Scale NTS | Drawn By HLM | Checked By PVG | Author | Description | Approved Date |
| Directorate of the Urban Environment | | | | Economic Regeneration Division - Traffic & Road Safety | | | |
| Contact: Nicola May, Streetscape Team, 0121 653 3333, nicola.may@cityofdudley.gov.uk | | | | | | | |
| Dudley | | | | Dudley City Council | | | |

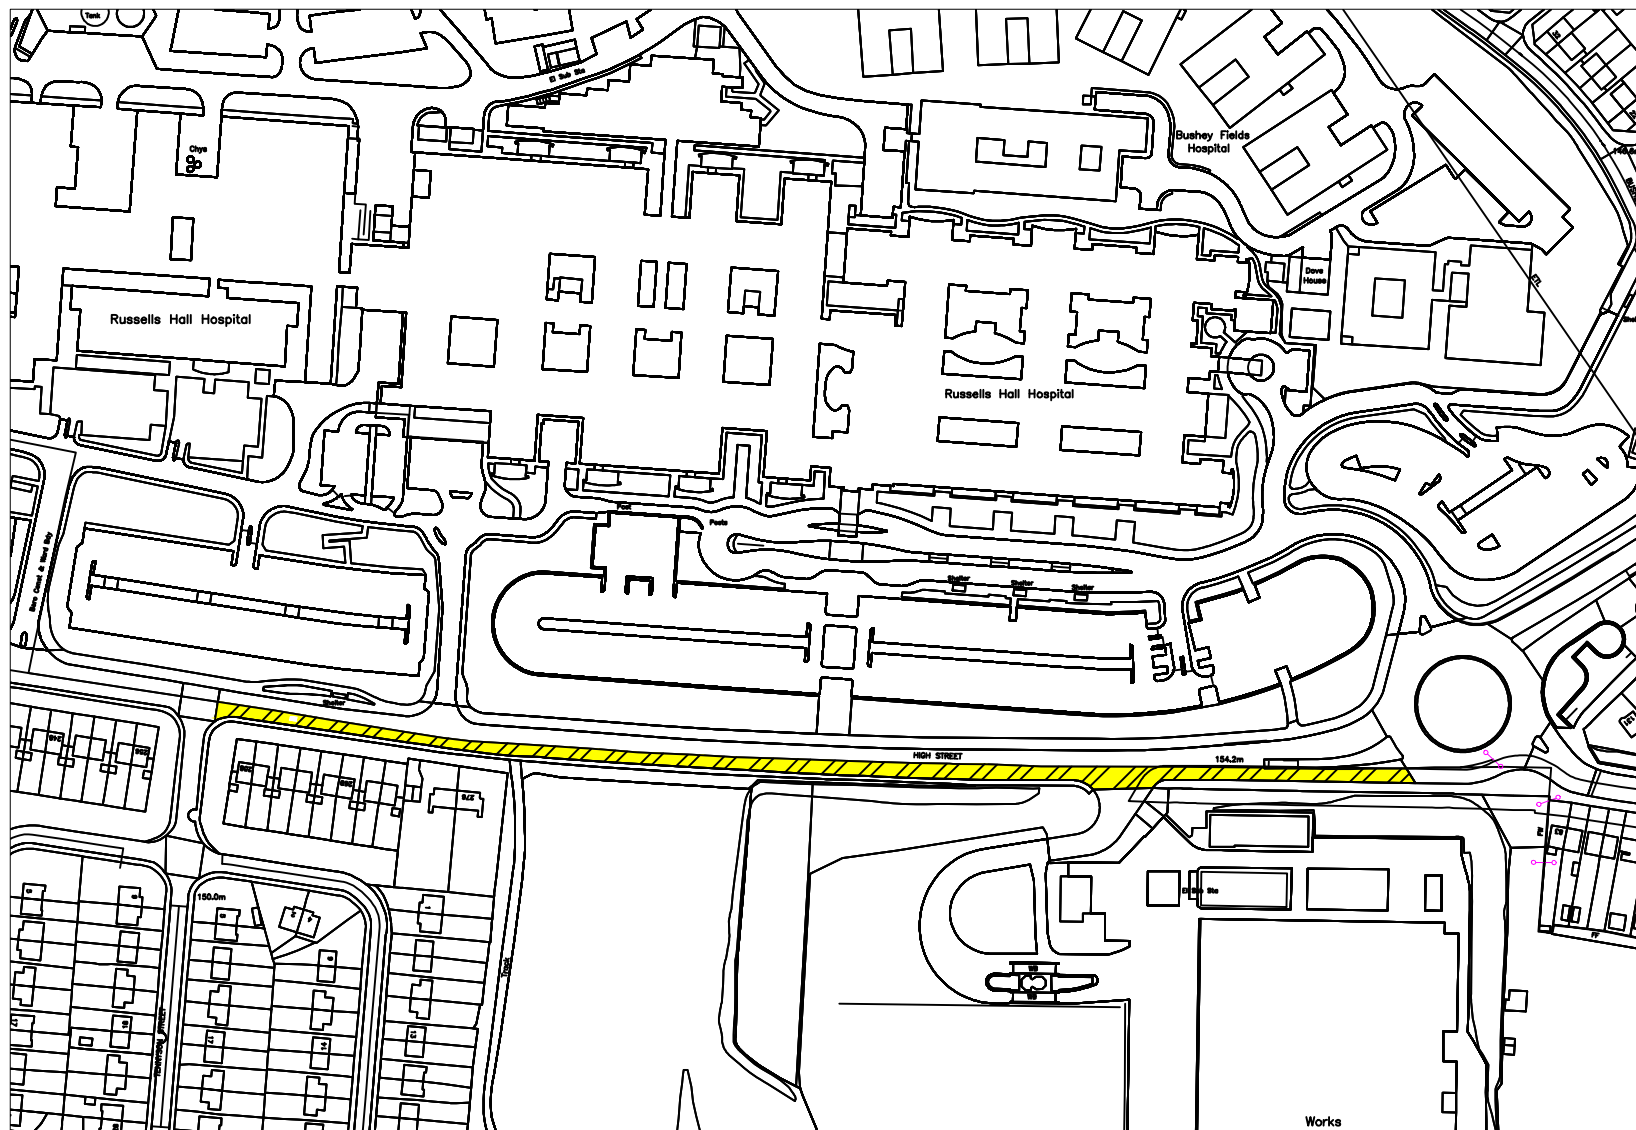


Key

No Loading
7.30 – 9.30am &
4.30 – 6.30pm
Monday – Friday

Based upon the Ordnance Survey mapping with the permission of the Controller of Her Majesty's Stationery Office © Crown copyright. Unauthorised reproduction infringes Crown copyright and may lead to prosecution or civil proceedings
Dudley M.B.C. 100019566 — / — / —

| | | | | | | | |
|--|-----------------------|-----------------------------------|-----------------|-------------------|-------------|---|--|
| Project Russells Hall Traffic Working Group | | Location High Street, Pensnett | | Date Nov 2010 | Revision No | <div> <div>Directorate of the Urban Environment</div> <div>Economic Regeneration Division - Traffic & Road Safety</div> <div>Council House, Mary Stevens Park</div> <div>Stourbridge, West Midlands, DY8 3AA</div> <div>www.dudley.gov.uk</div> </div> | |
| Title Proposed peak hour loading ban TRO | Drawing No TM 3158 | Scale NTS | Drawn By HLM | Checked By PVG | | | |
| | | | | | | <div> <div>Revision No.</div> <div>Description</div> <div>Approved Project Engineer</div> <div>Date</div> </div> | |



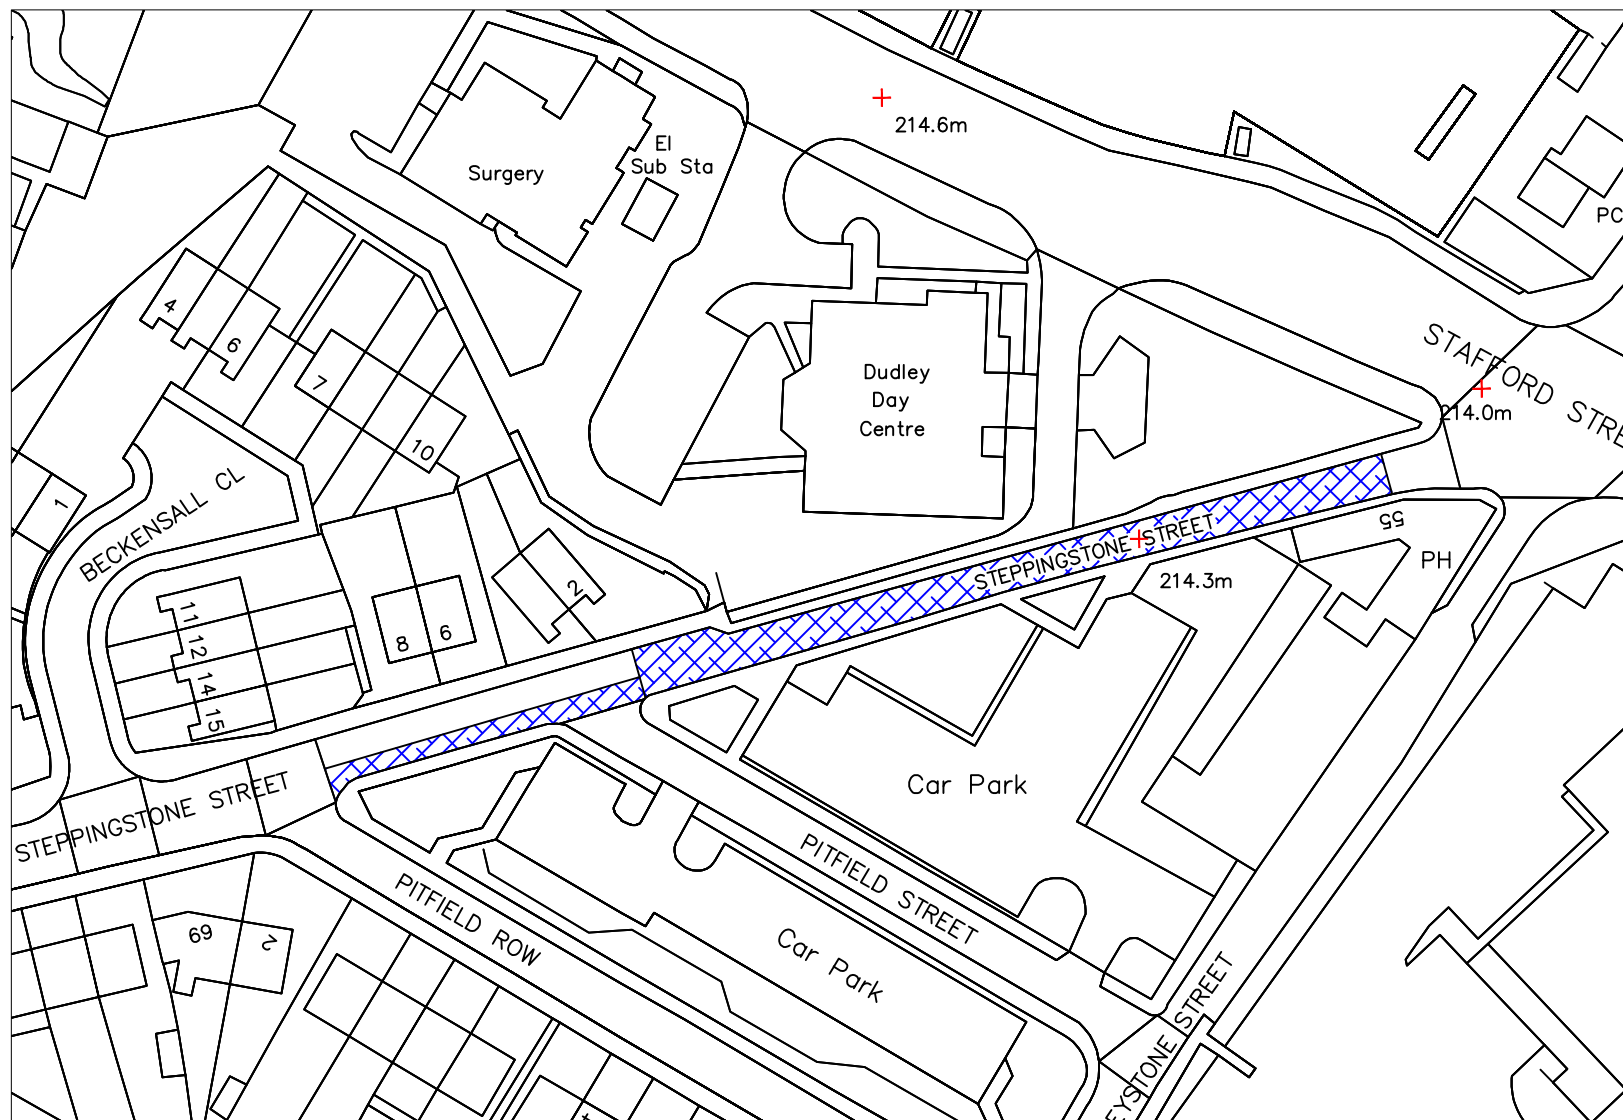


Key

No Waiting
at any
time



Based upon the Ordnance Survey
mapping with the permission of the
Controller of Her Majesty's Stationery
Office © Crown copyright. Unauthorised
reproduction infringes Crown copyright
and may lead to prosecution or civil
proceedings

Dudley M.B.C. 100019566 — / — / —

| | | | | | | | | |
|-----------------------------------|---|--------------|-----------------|-------------------|--------------|-------------|---------------------------|---|
| Project Prohibition of Waiting | Location Steppingstone Street, Dudley | | Date Feb 11 | Revision No | | | | <div>Directorate of the Urban Environment Economic Regeneration Division - Traffic & Road Safety Council House, Mary Stevens Park Stourbridge, West Midlands, DY8 3AA www.dudley.gov.uk</div> <div></div> |
| Title Proposed TRO | Drawing No TM 3200/A | Scale NTS | Drawn By HLM | Checked By PVG | | | | |
| | | | | | | | | |
| | | | | | Revision No. | Description | Approved Project Engineer | Date |

