


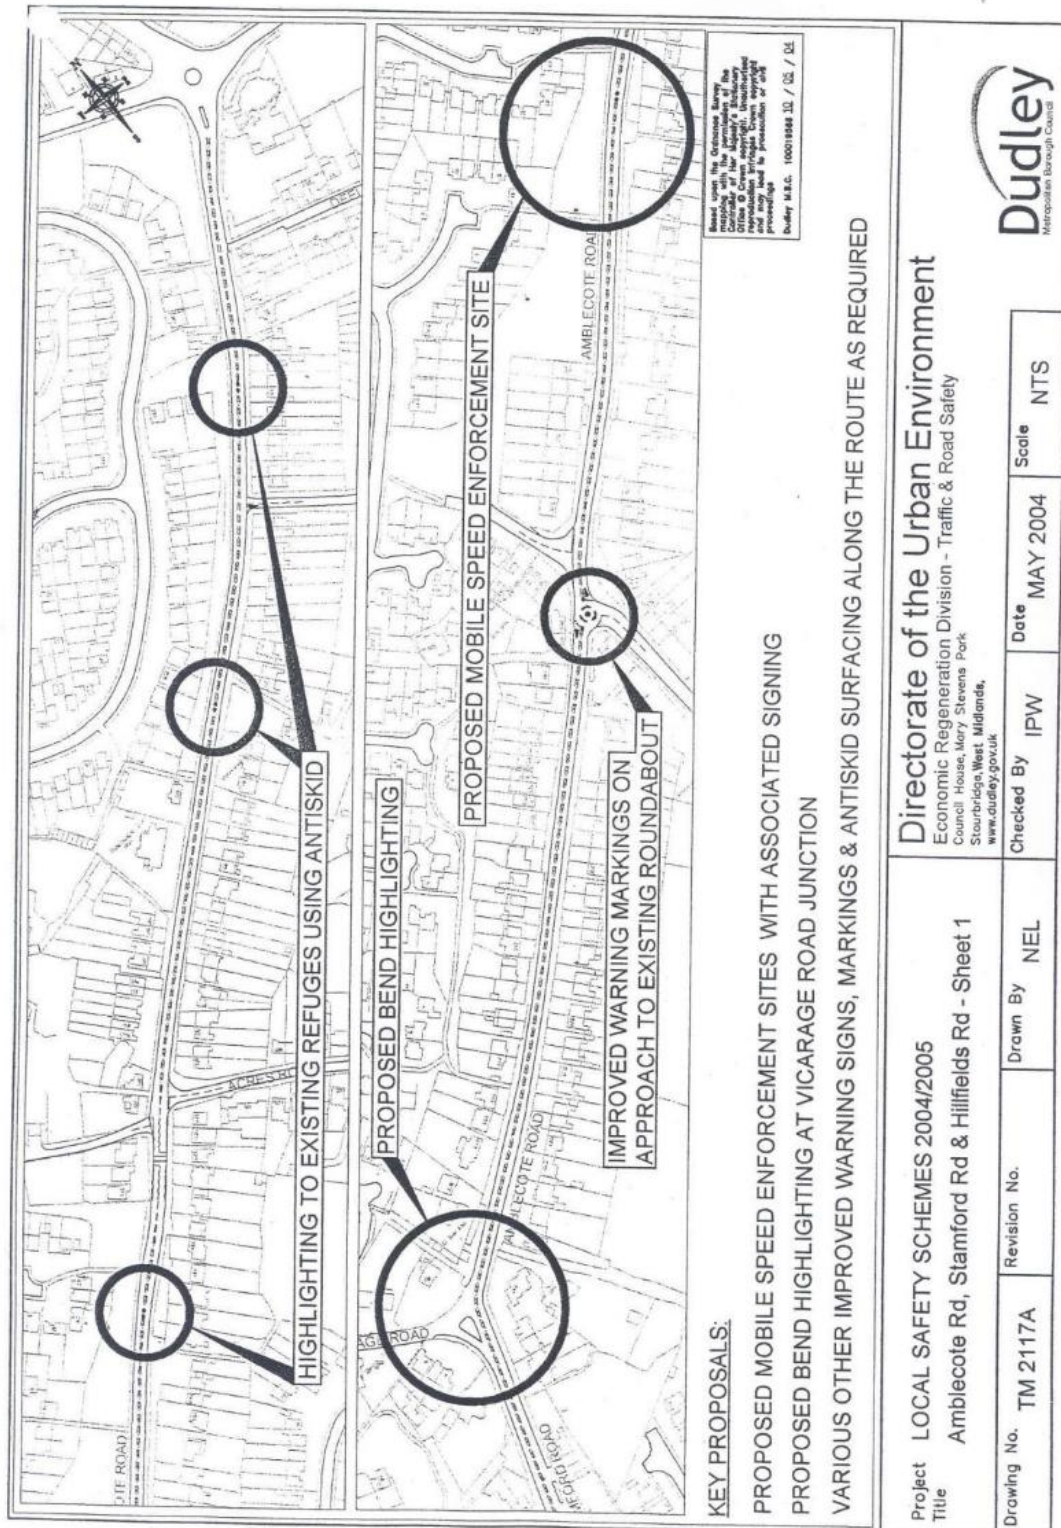

Project LOCAL SAFETY SCHEMES 2004/2005
Title Amblecote Rd, Stamford Rd & Hillfields Rd - Sheet 1

Directorate of the Urban Environment
 Economic Regeneration Division - Traffic & Road Safety
 Council House, Mary Stevens Park
 Stourbridge, West Midlands,
 www.dudley.gov.uk



Drawing No. TM 2117A	Revision No.	Drawn By NEL	Checked By IPW	Date MAY 2004	Scale NTS
----------------------	--------------	--------------	----------------	---------------	-----------