


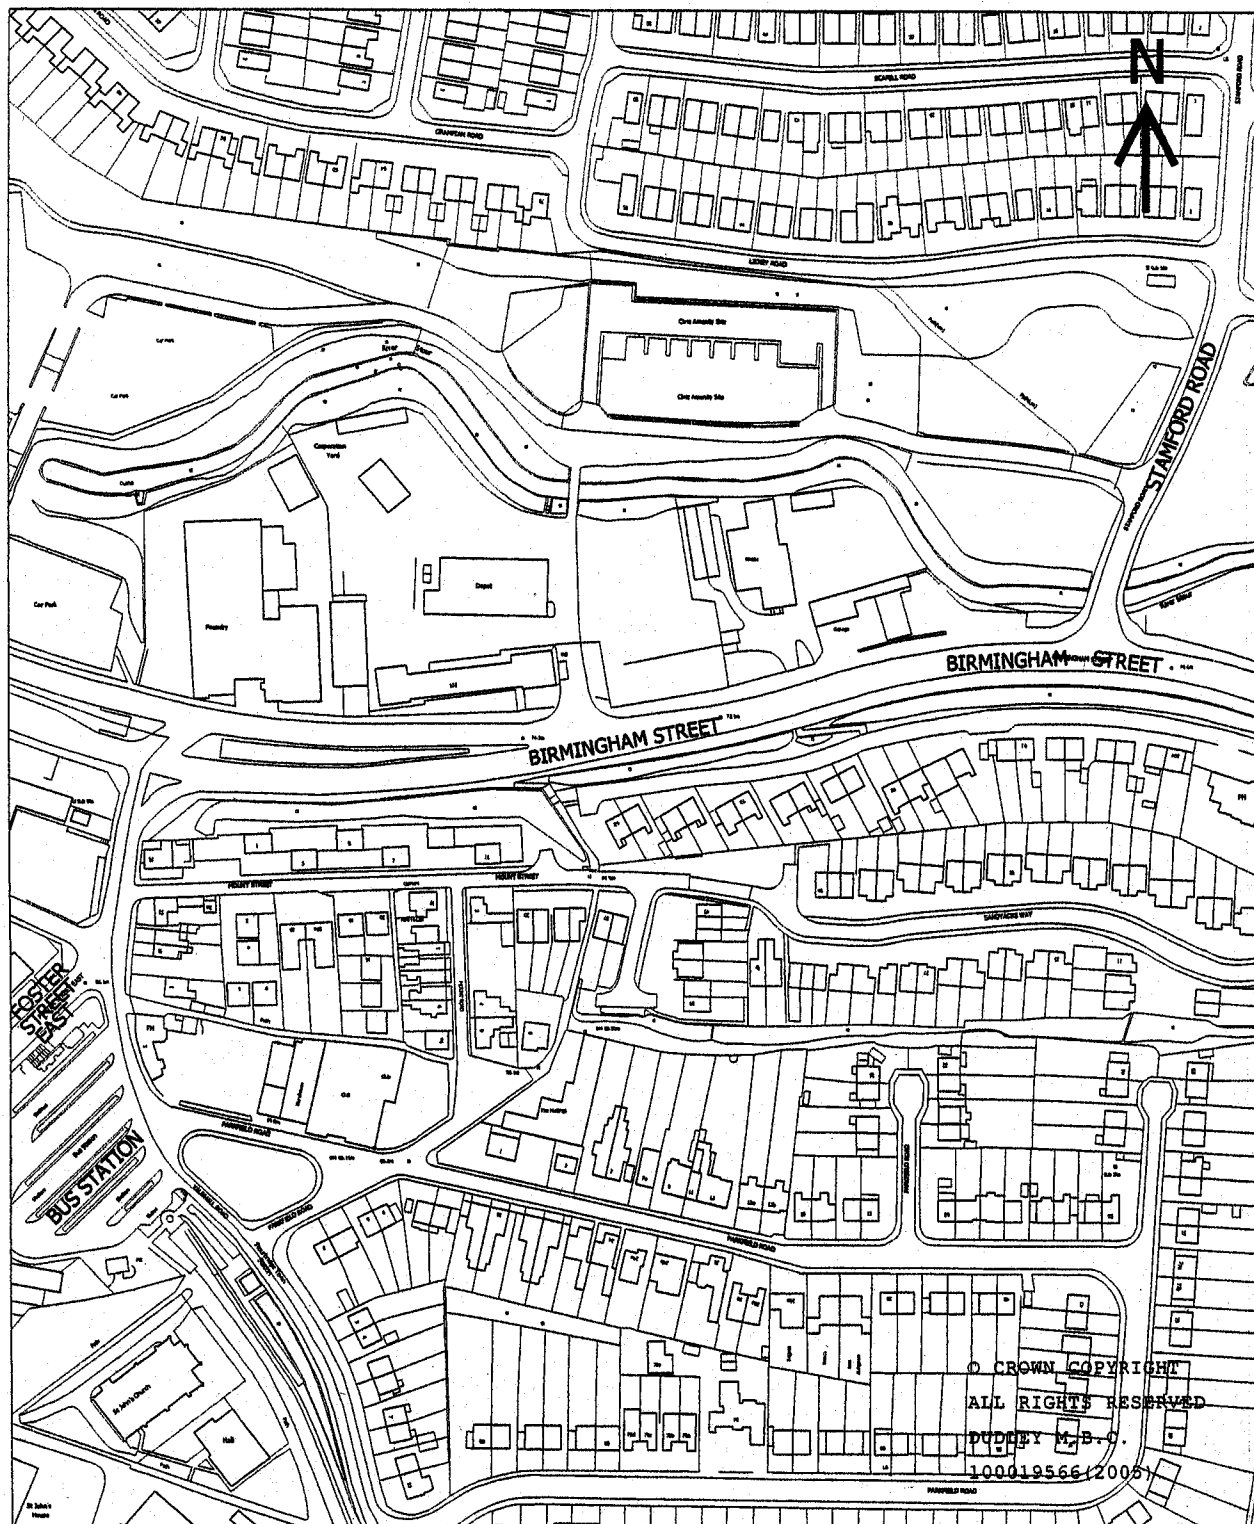

Council House
Mary Stevens Park
Stourbridge
West Midlands
DY8 2AA

Dudley
Metropolitan Borough Council

**DIRECTORATE OF THE
URBAN ENVIRONMENT**

Project: BIRMINGHAM STREET

Title: STOURBRIDGE

Date: 26/10/2005	Drawn By: GM / RM	Scale: 1:2500	Drawing No.: TM/2401
----------------------------	-----------------------------	-------------------------	--------------------------------