


APPENDIX A

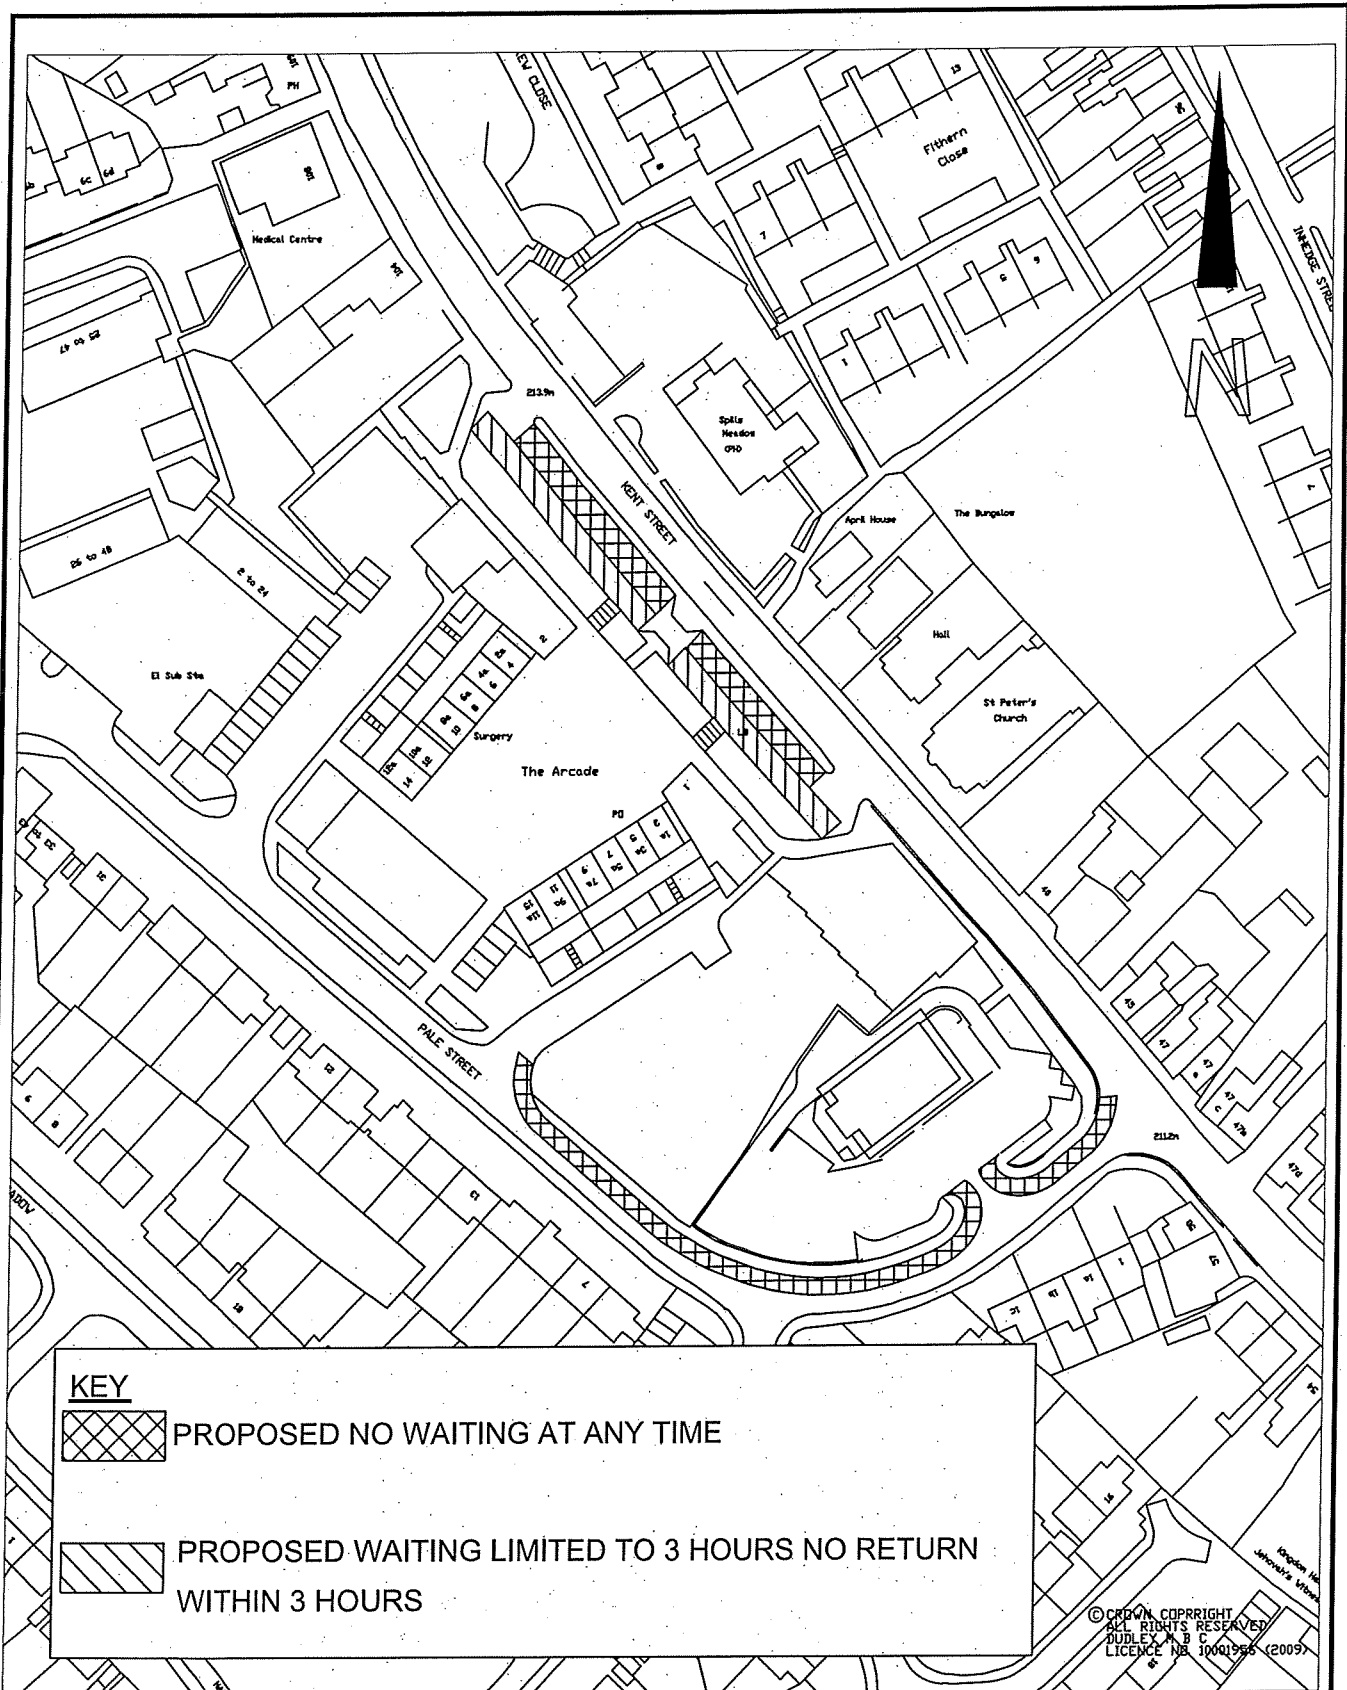

Council House
Mary Stevens Park
Stourbridge
West Midlands
DY8 2AA.

MR J. ANDERSON
HEAD OF ENGINEERING

Dudley
Metropolitan Borough Council

DIRECTORATE OF THE
URBAN ENVIRONMENT

Project THE ARCADE UPPER GORNAL
Title PROHIBITION AND RESTRICTION OF WAITING

Drawing No.
TM2912

Drawn By
JL

Checked By
JW

Revision No.

Date 24/09/09

Scale 1:1250