


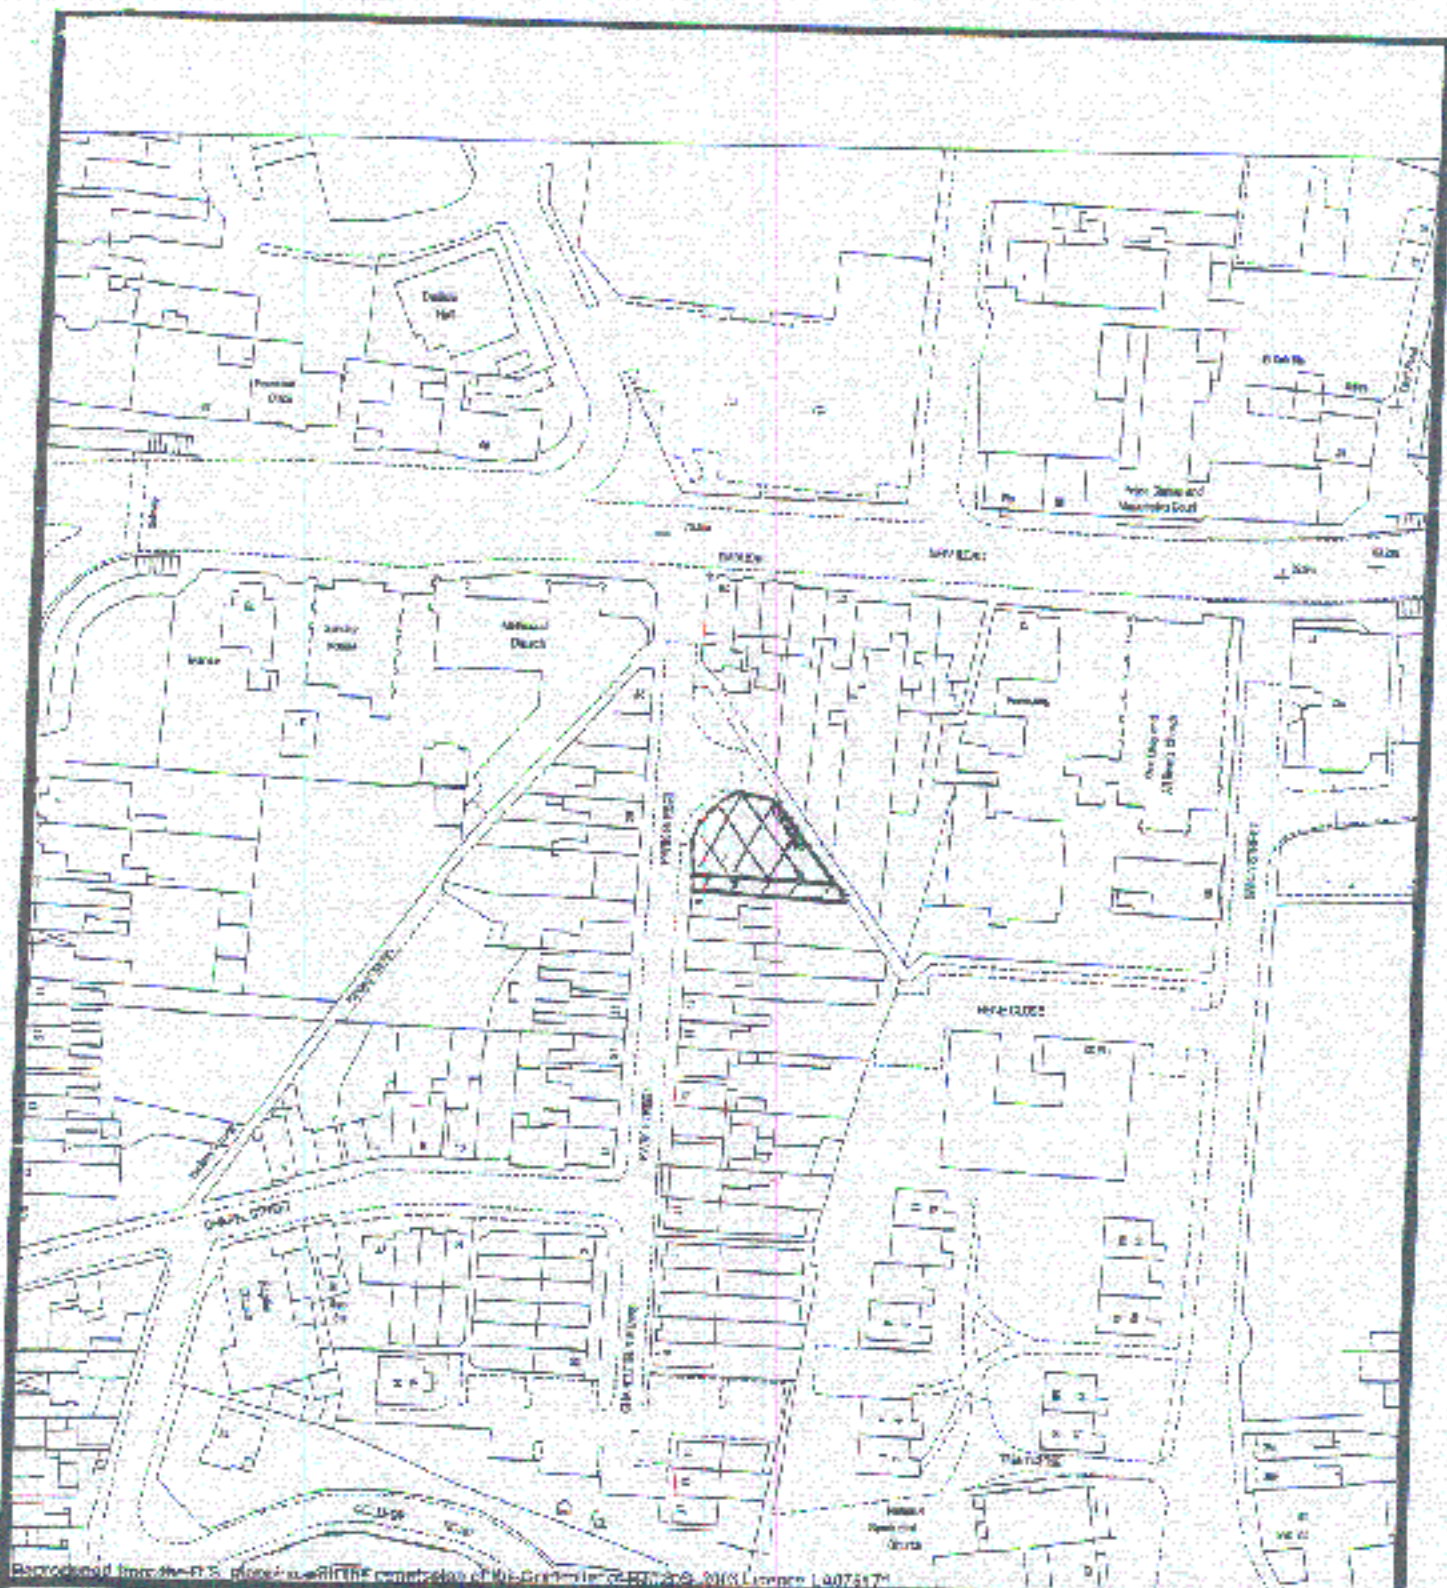

Reproduced from the D.S. plan of the City of Stourbridge, 2000. Licence 1.007517

TITLE

Land adjoining 8 Park Street Stourbridge

Area shown cross hatched - to be used as garden land

Area shown hatched - to be used as car parking



Dudley
Solicitors & Property Services

SCALE

1:1250

DATE:

27-OCT-2003

BY:

Legal & Property Services

5 St James's Road

STOURBRIDGE

West Midlands

DY11 1HZ