
APPENDIX C

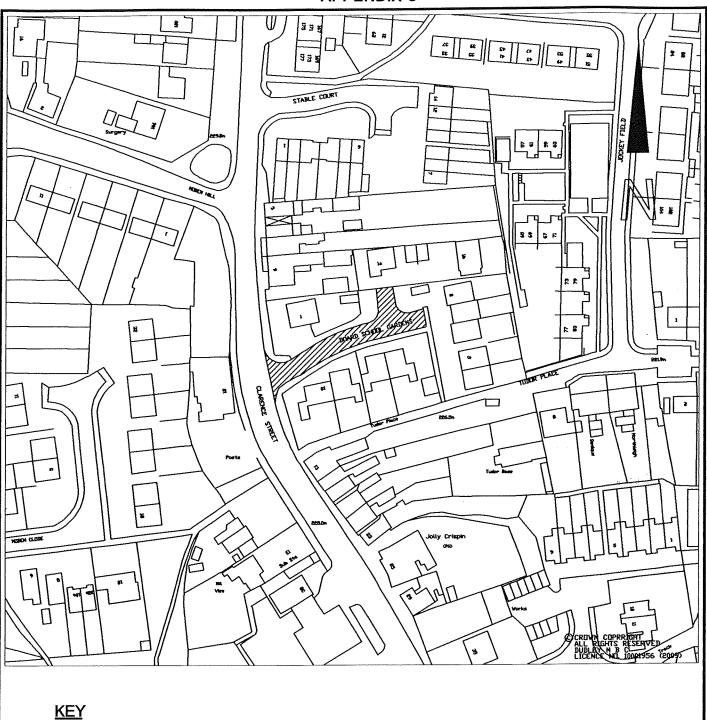



NO WAITING AT ANY TIME

Council House Mary Stevens Park Stourbridge West Midlands DYB 2AA.		MR J. ANDERSON HEAD OF ENGINEERING	Dudley Metropoliter Borough Council	DIRECTORATE OF THE URBAN ENVIRONMENT	
Project Title			RDENS UPPER TION OF WAI		Drawing No. TMD/NM/538
Drawn By]]	Checked By	Revision No.	Date 29/10/09	Scale 1:1250