


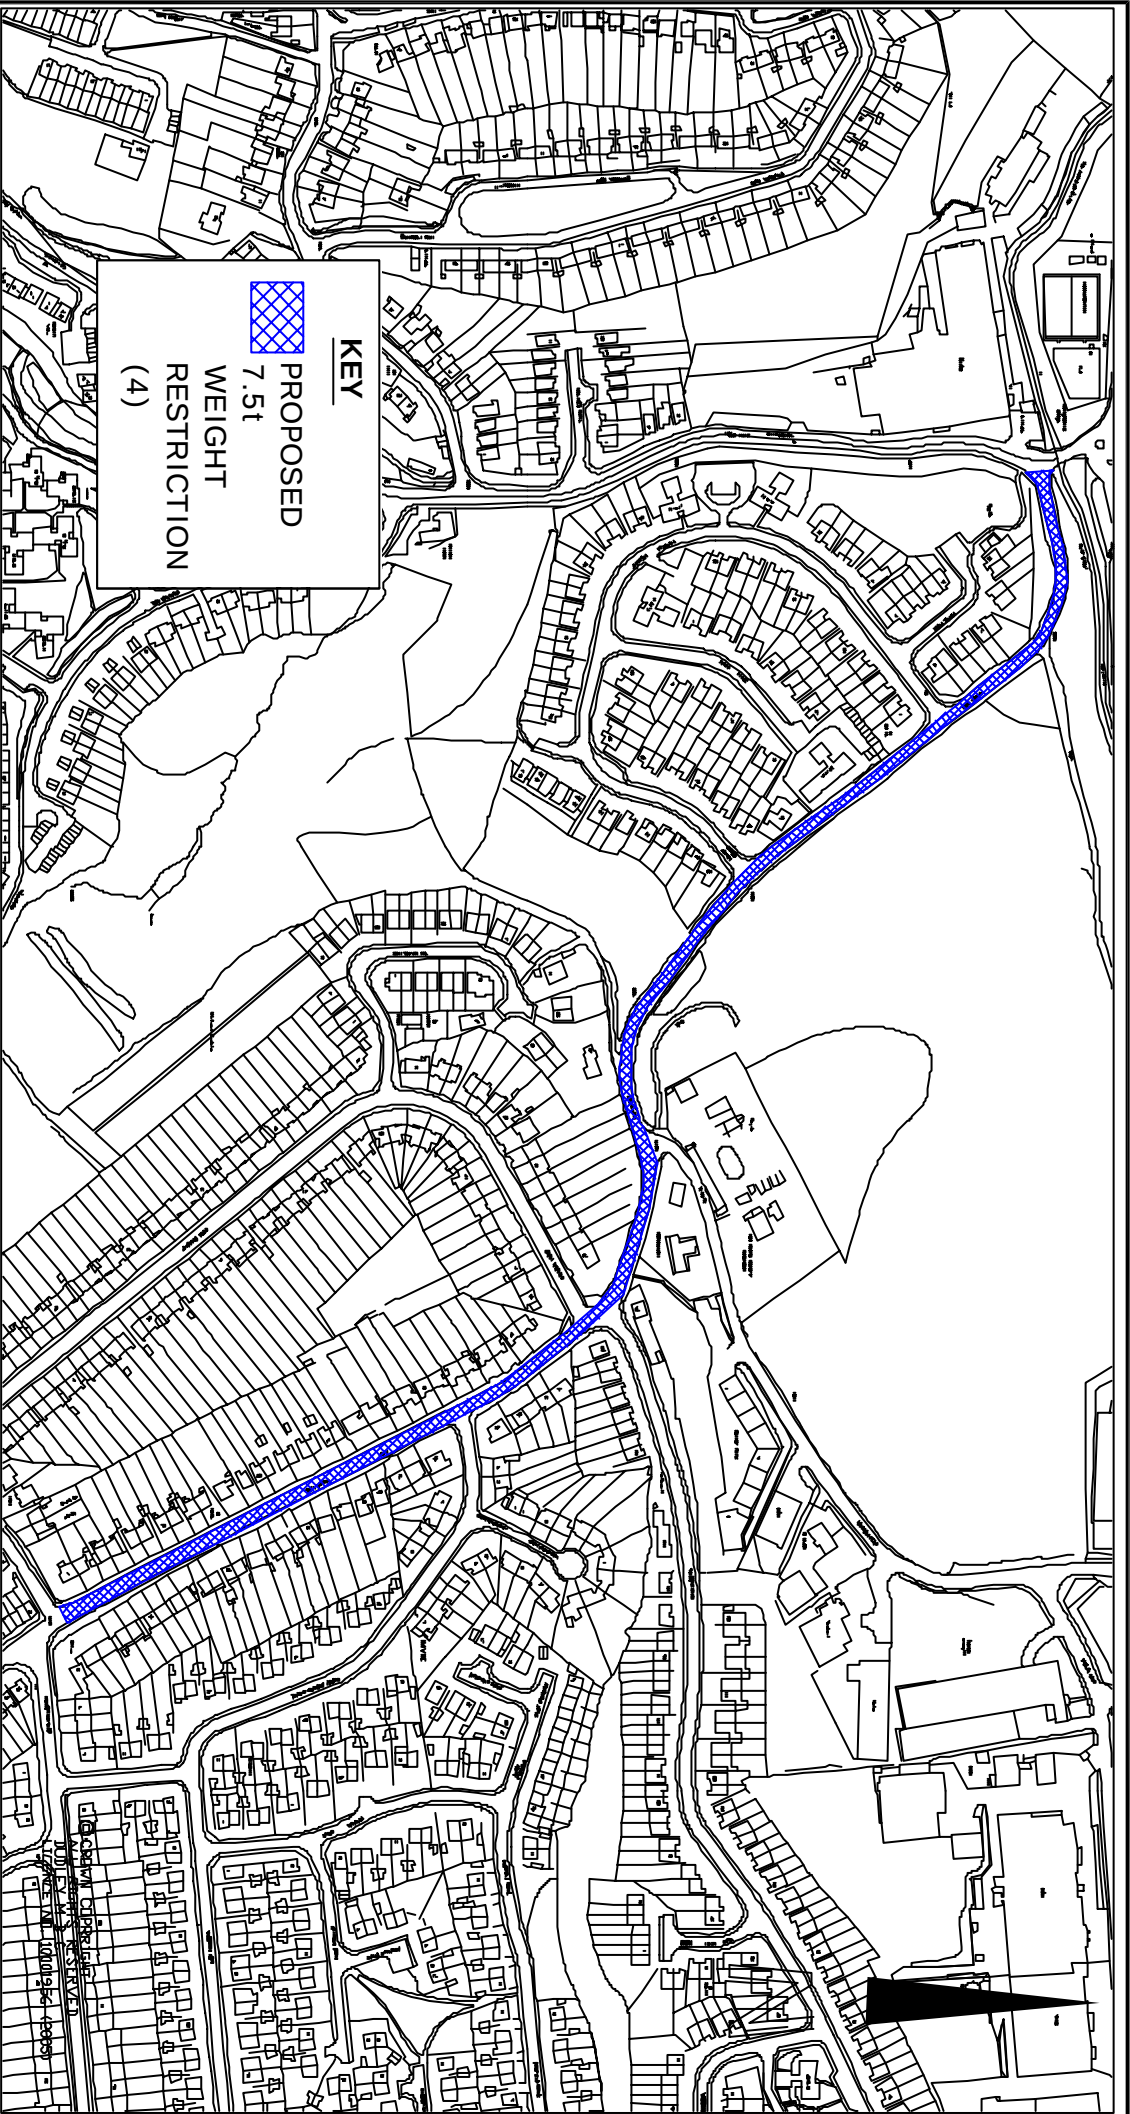

Council House
Mary Stevens Park
Stourbridge
West Midlands
DY8 2AA.

MR J. ANDERSON
HEAD OF ENGINEERING

Dudley
Metropolitan Borough Council

DIRECTORATE OF THE URBAN ENVIRONMENT

Project **HAWNE LANE, HALESOWEN**
Title **PROPOSED 7.5T WEIGHT RESTRICTION**

Drawing No.
TMD/TM/517

Drawn By **TA** Checked By **PVG** Revision No. Date **23/01/08** Scale **NTS**