


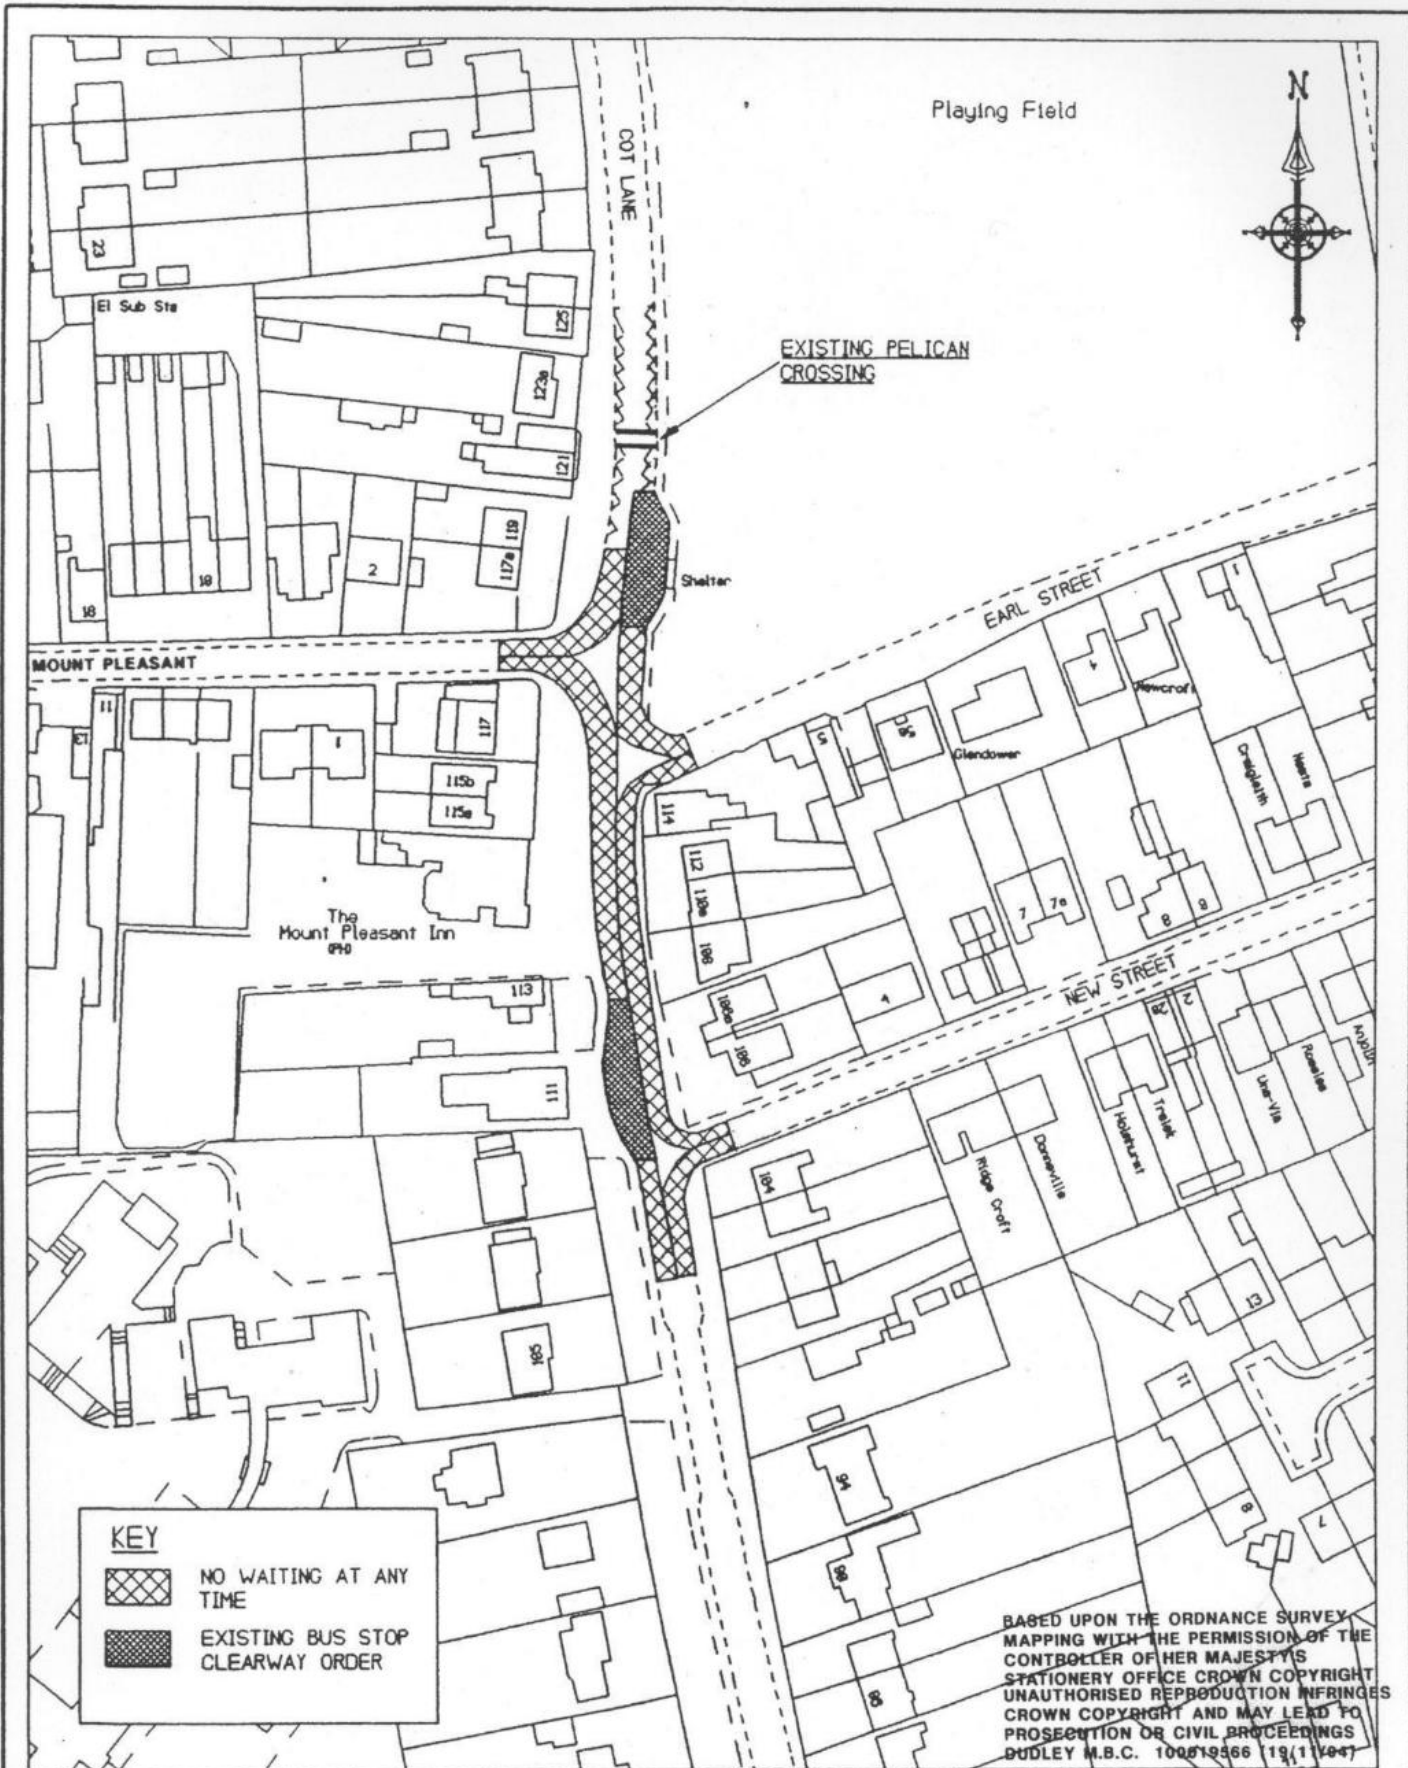

Council House
Mary Stevens Park
Stourbridge
West Midlands
DY8 2AA



DIRECTORATE OF THE
URBAN ENVIRONMENT

Project COT LANE/MOUNT PLEASANT, KINGSWINFORD.
Title PROPOSED PROHIBITION OF WAITING ORDER

DRAWING
TM/2183 A

DRAWN BY
G.M

CHECKED BY
R.M

REVISION NO
A

DATE
19/11/04

SCALE
1:1250