

KEY



NO WAITING 10.00AM TO 11.00AM & 14.00PM
TO 15.00PM, MONDAY TO FRIDAY

First Plan

©CROWN COPYRIGHT
ALL RIGHTS RESERVED
DUDLEY M.B.C.
LICENCE NO. 10001956 (2011)

Council House
Mary Stevens Park
Stourbridge
West Midlands
DY8 2AA.

Dudley
Metropolitan Borough Council

DIRECTORATE OF THE
URBAN ENVIRONMENT

Project WATER STREET, KINGSWINFORD
Title RESTRICTION OF WAITING

Drawing No.
TRS-TM-611B


Drawn By JK

Checked By PVG

Revision No.

Date 04/07/11

Scale 1:1250

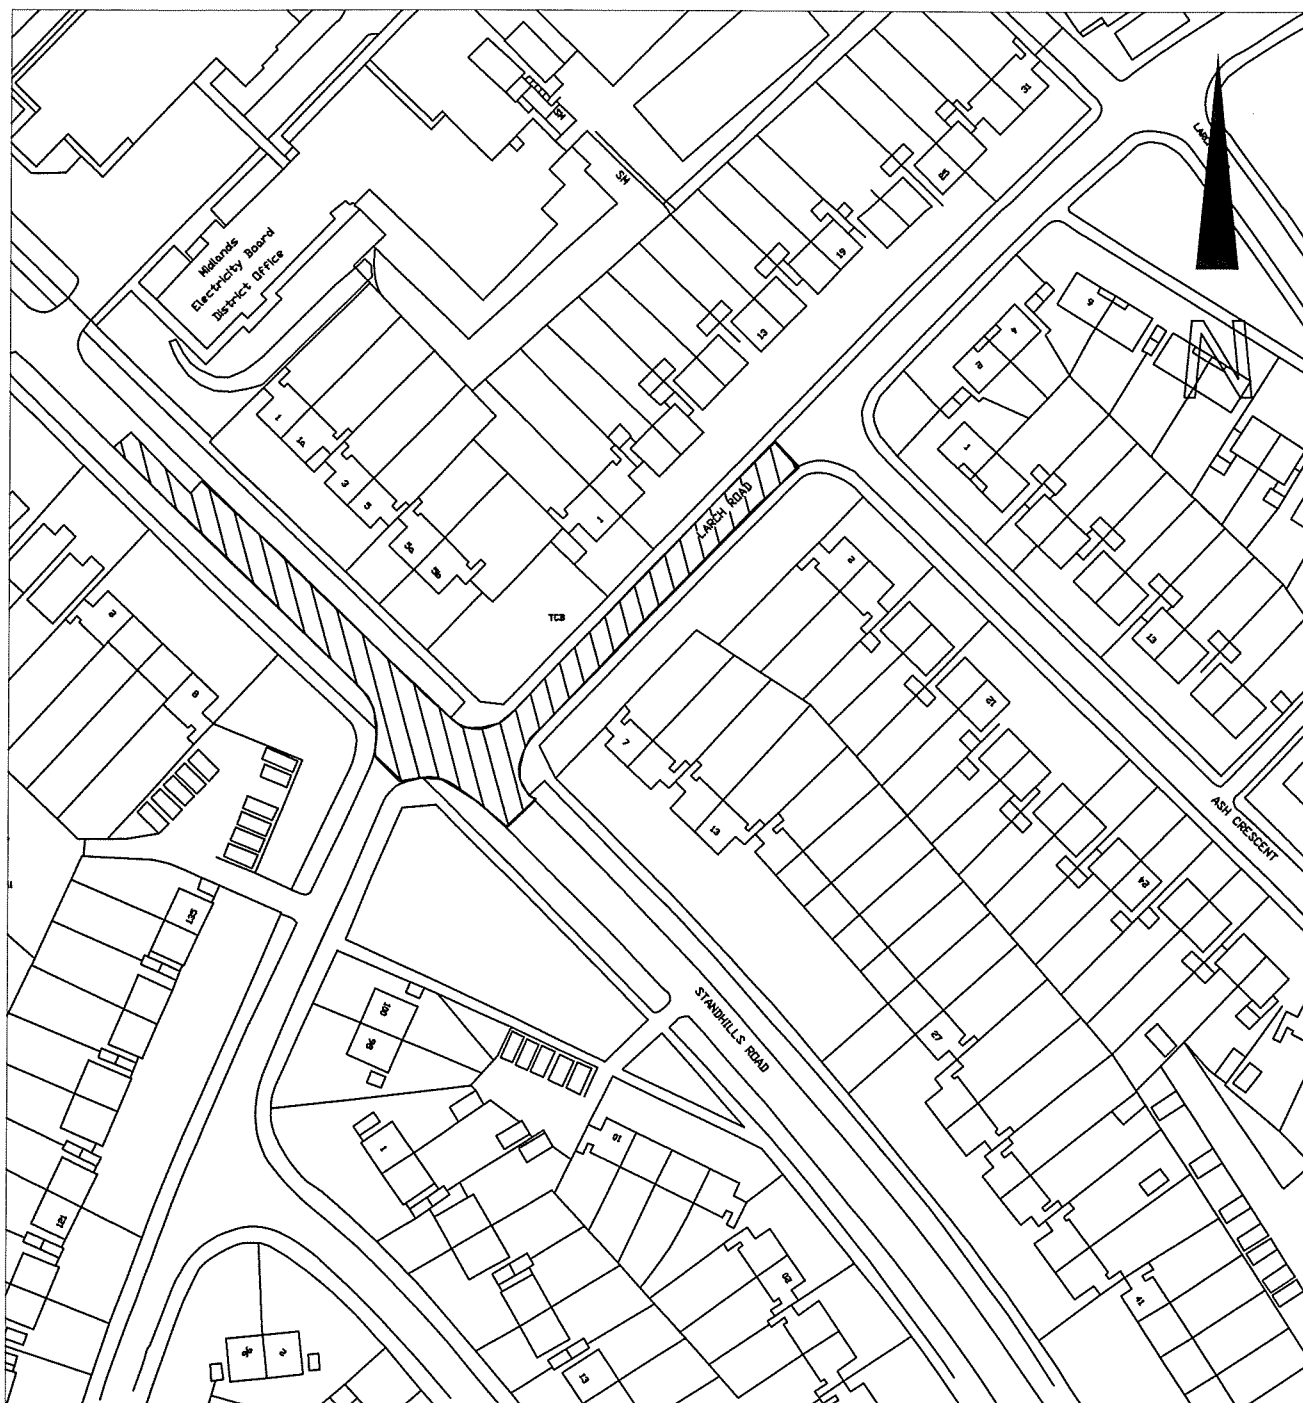

KEY



NO WAITING 10.00AM TO 11.00AM & 14.00PM
TO 15.00PM, MONDAY TO FRIDAY

Second Plan

©CROWN COPYRIGHT
ALL RIGHTS RESERVED
DUDLEY M.B.C.
LICENCE NO. 10001956 (2011)

Council House
Mary Stevens Park
Stourbridge
West Midlands
DY8 2AA.



DIRECTORATE OF THE
URBAN ENVIRONMENT

Project STANDHILLS ROAD & LARCH ROAD, KINGSWINFORD
Title WAITING RESTRICTIONS

Drawing No.
TRS-TM-612

Drawn By JK

Checked By PVG

Revision No.

Date 04/07/11

Scale 1:1250



KEY



NO WAITING 10.00AM TO 11.00AM & 14.00PM
TO 15.00PM, MONDAY TO FRIDAY

Third Plan

©CROWN COPYRIGHT
ALL RIGHTS RESERVED
DUDLEY M.B.C.
LICENCE NO. 10001956 (2011)

Council House
Mary Stevens Park
Stourbridge
West Midlands
DY8 2AA.

Dudley
Metropolitan Borough Council

DIRECTORATE OF THE
URBAN ENVIRONMENT

Project STANDHILLS ROAD & LARCH ROAD, KINGSWINFORD
Title WAITING RESTRICTIONS

Drawing No.
TRS-TM-613

Drawn By JK

Checked By PVG

Revision No.

Date 04/07/11

Scale 1:1250



KEY



NO WAITING AT ANY TIME

Fourth Plan

©CROWN COPYRIGHT
ALL RIGHTS RESERVED
DUDLEY M B C
LICENCE NO. 10001956 (2011)

Council House
Mary Stevens Park
Stourbridge
West Midlands
DY8 2AA.



DIRECTORATE OF THE
URBAN ENVIRONMENT

Project COT LANE NEAR BROAD STREET, KINGSWINFORD
Title PROHIBITION OF WAITING

Drawing No.
TRS-TM-595


Drawn By JK

Checked By PVG


Revision No.

Date 06/06/11

Scale 1:1250

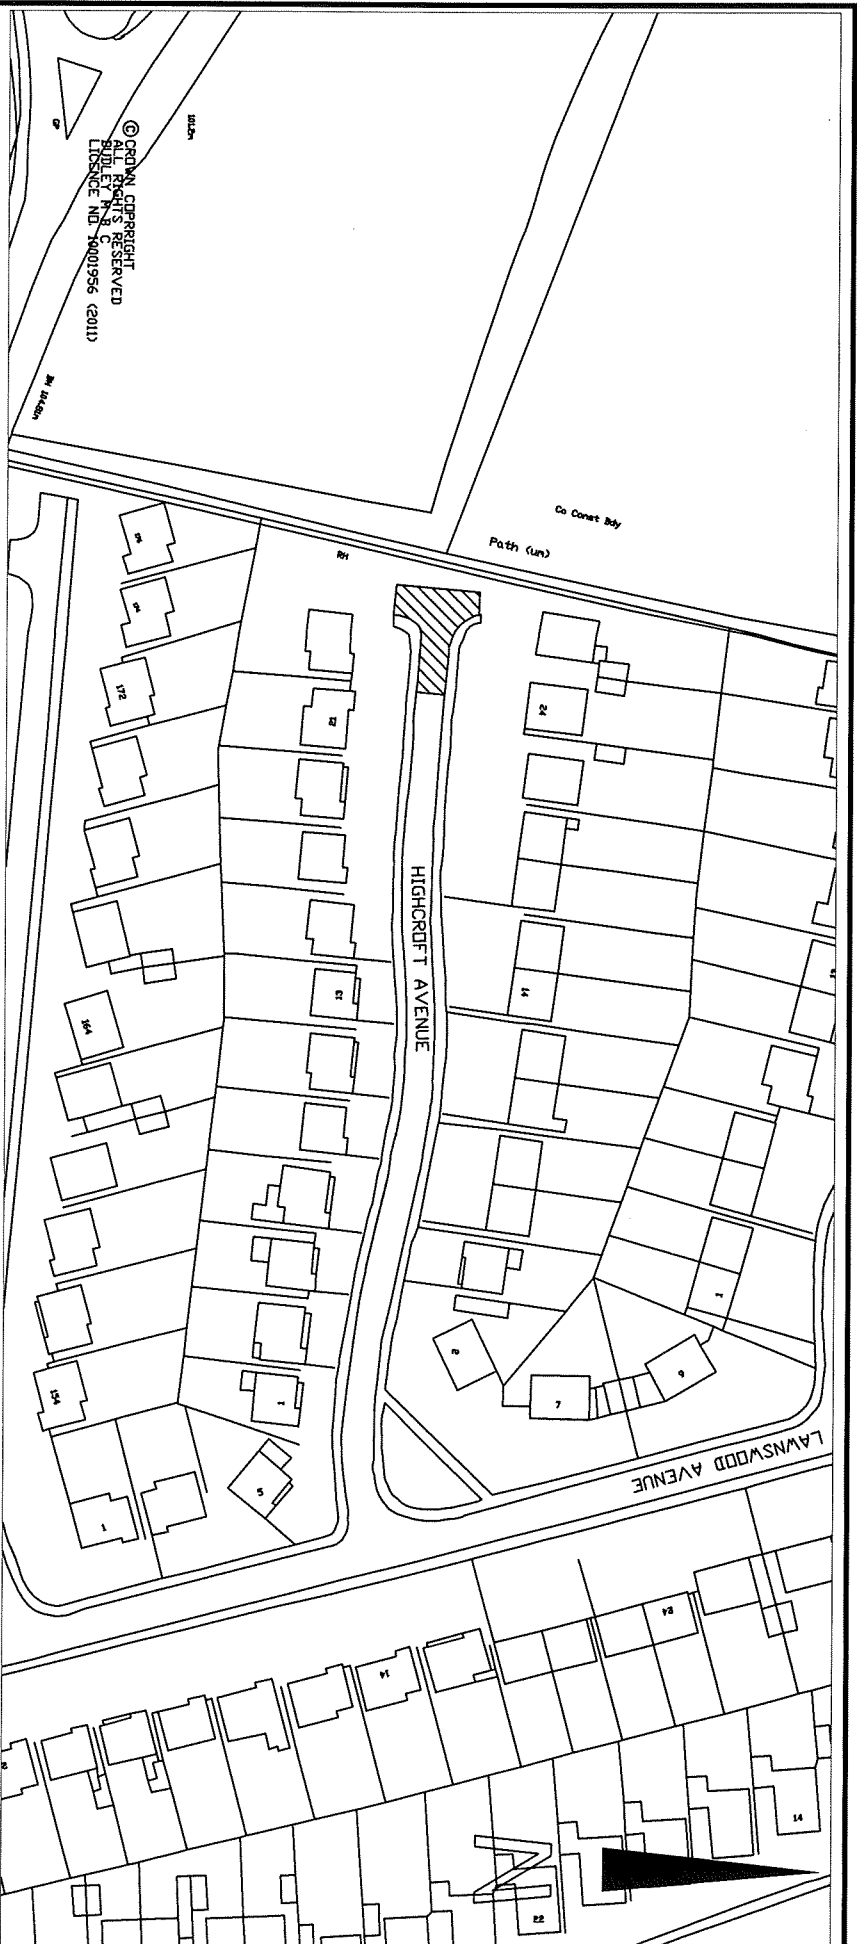

KEY

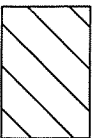

NO WAITING AT ANY TIME

Fifth Plan

Council House
Mary Stevens Park
Stourbridge
West Midlands
DY8 2AA.



DIRECTORATE OF THE URBAN ENVIRONMENT

Project HIGHCROFT AVENUE, WORDSLEY
Title PROHIBITED WAITING

Drawing No.
TRS/TM/583


Drawn By SF

Checked By P V G

Revision No. 1

Date 13/05/11

Scale 1:1250

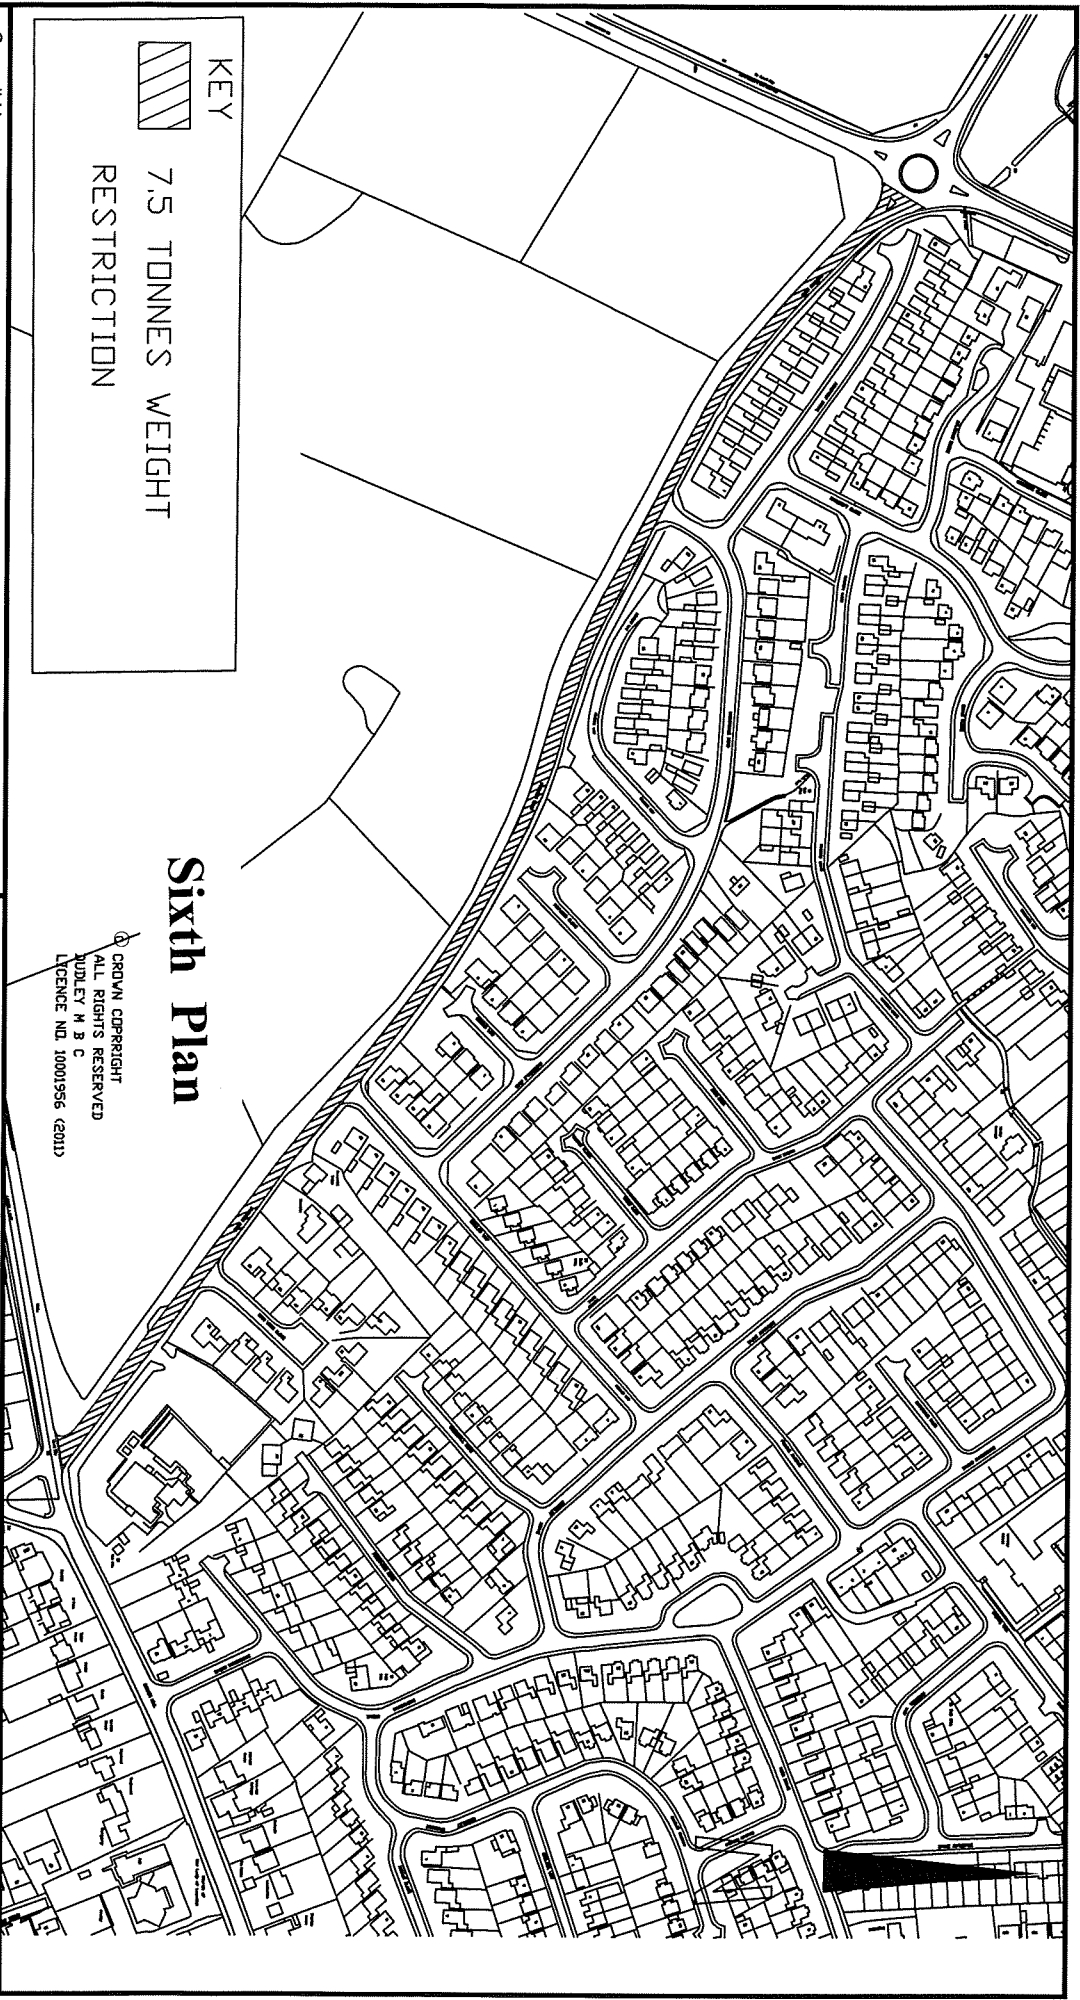

Council House
Mary Stevens Park
Stourbridge
West Midlands
DY8 2AA.



DIRECTORATE OF THE URBAN ENVIRONMENT

Project B4178 SWINDON ROAD, KINGSWINFORD, BETWEEN A449 KIDDERMINSTER ROAD & A4101 LODGE LANE

Title 7.5 TONNES WEIGHT RESTRICTION

Drawing No.
TRS-NM-617

Drawn By JK

Checked By P V G

Revision No.

Date
02/8/2011

Scale
NTS