




Council House
Mary Stevens Park
Stourbridge
West Midlands
DY8 2AA

MR J. ANDERSON
HEAD OF ENGINEERING

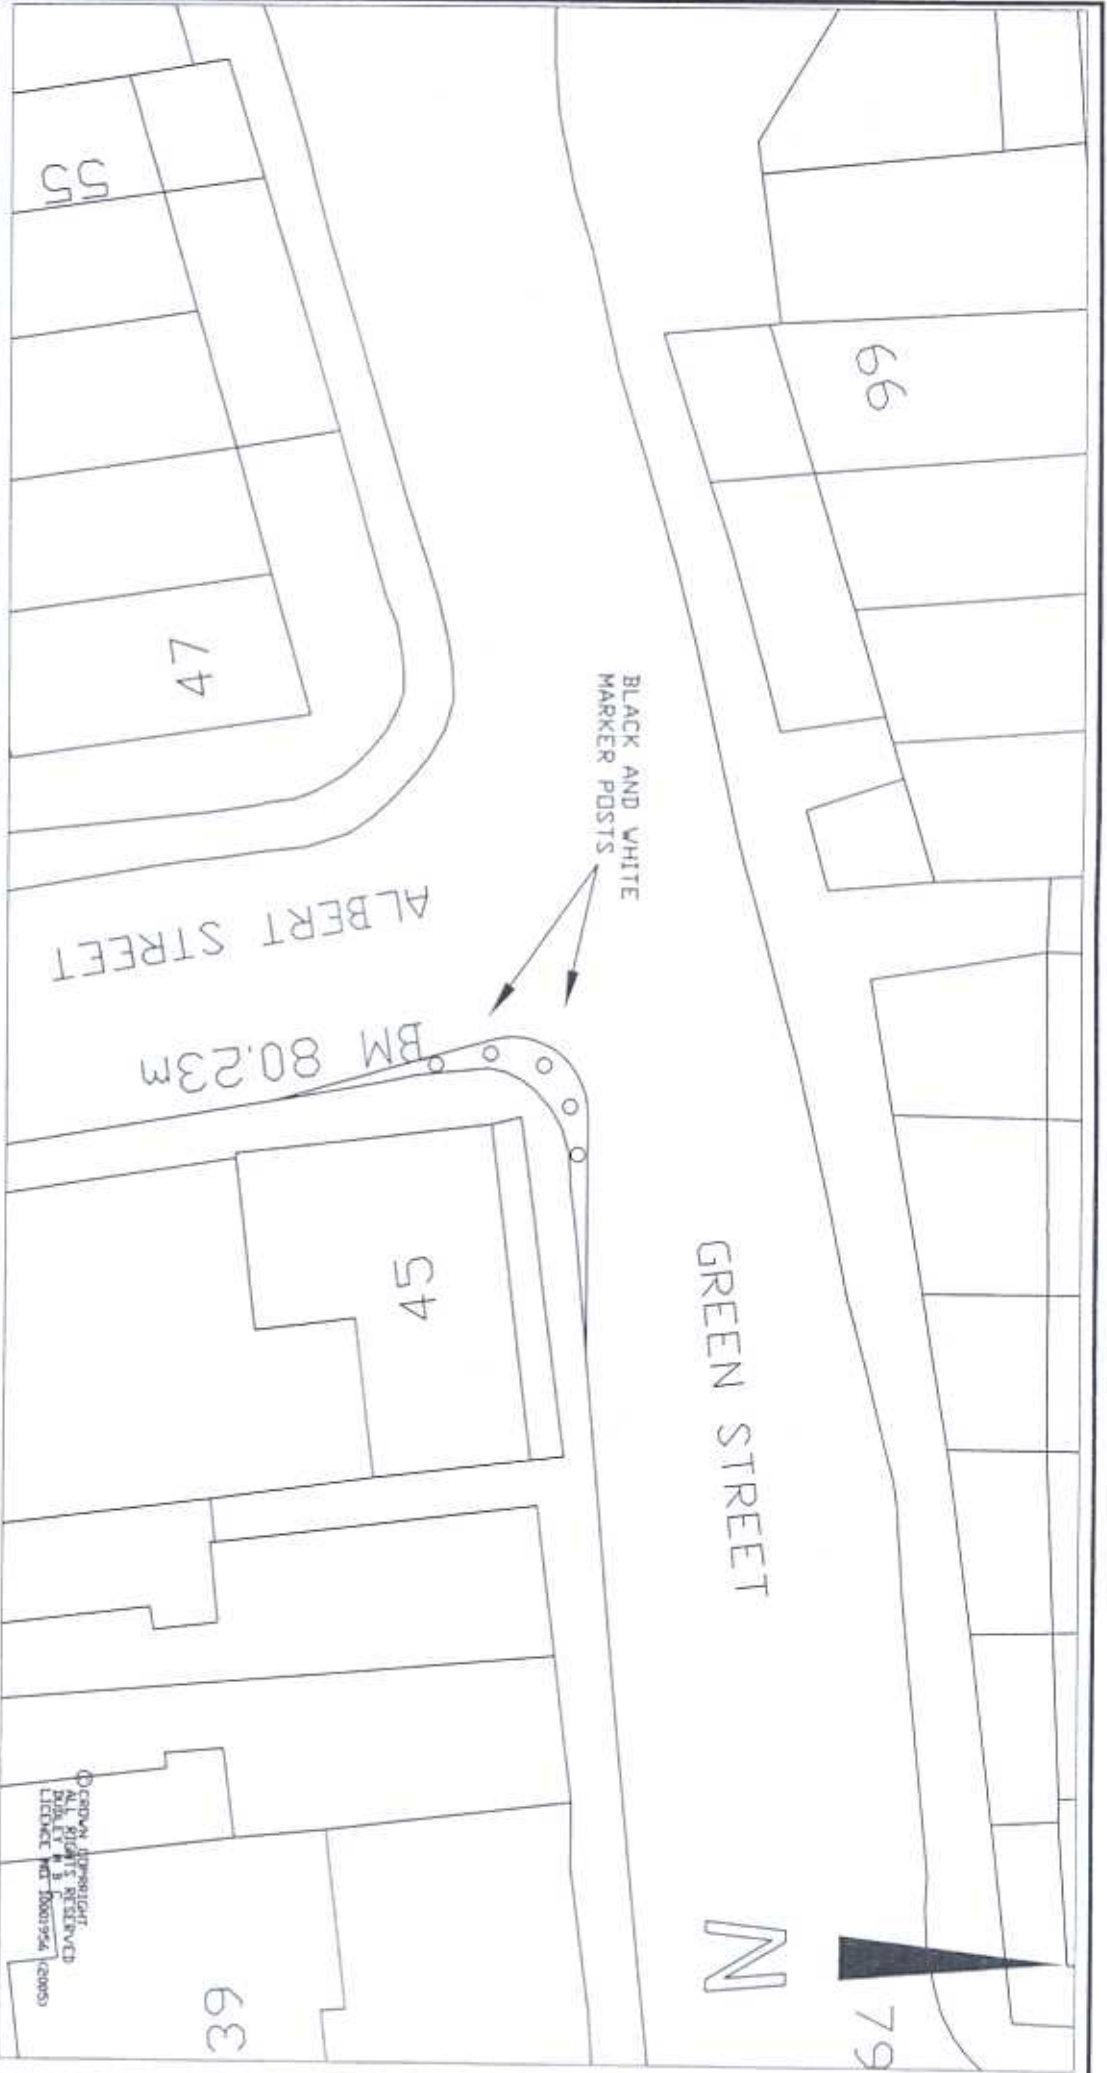

DIRECTORATE OF THE URBAN ENVIRONMENT
ECONOMIC REGENERATION DIVISION

Project STOURBRIDGE OLD QUARTER ALBERT STREET, STOURBRIDGE

Title SPEED REDUCTION KERB BUILD-OUT

Drawing No.
TM2611

Drawn By FB

Checked By PVG

Revision No.

Date 21/06/07

Scale 1:200