


154-9950 LUTLEY OAK
PLANS STC 0105/13.



X EXISTING CAT C X2

PROPOSED
3RD CATC

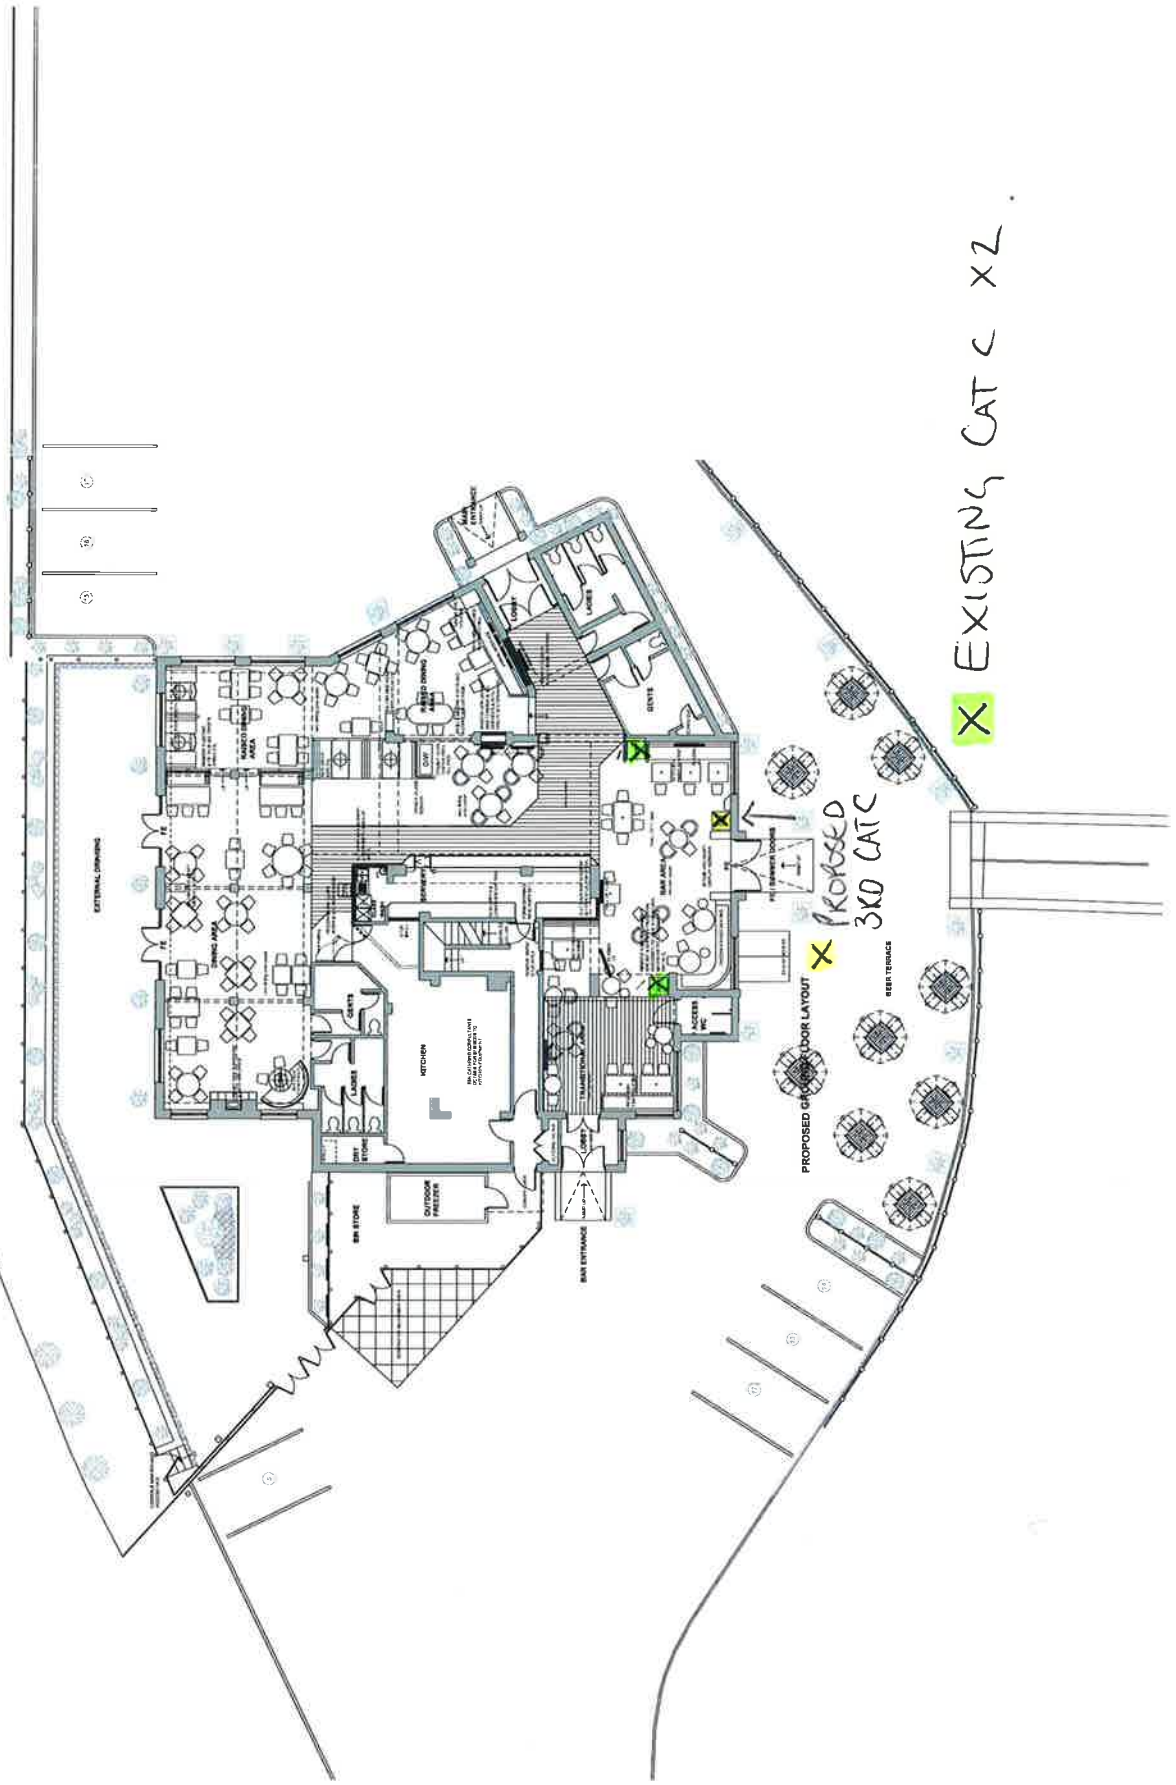

PROPOSED GARDEN FLOOR LAYOUT

REV B: 11.03.11
DRAWING AMENDED AS AGREED AT PRE START MEETING.

[illegible]

PUB COMPANY

THEY OAK

WEN B63 4XH

SED GROUND ELOO

[illegible]

10/10/2019

2715-02

--	--

[illegible]