


Based upon the Ordnance Survey map available to the Controller of Her Majesty's Stationery Office. Crown copyright. Unauthorised reproduction infringes Crown copyright and may lead to prosecution or civil proceedings.

Dudley M.B.C. 100019566



Directorate of the Urban Environment
Economic Regeneration Division - Traffic & Road Safety
Council House, 100, High Street, Dudley, B15 2TA
www.dudley.gov.uk

Project	Location	Date	Revision No	Drawn By	Checked By	Scale	Drawing No	Project Name	Project Description	Project Status
Russells Hall Traffic Working Group	Abbotsford Drive, Dereton Close, Pearce Close, Middlepark Road and Ashenurt Road	Nov 2010		HLM	PVG	1:2500 @ A4	TM 3155	Proposed Prohibition of Driving except for access and Restriction of Waiting TRO		

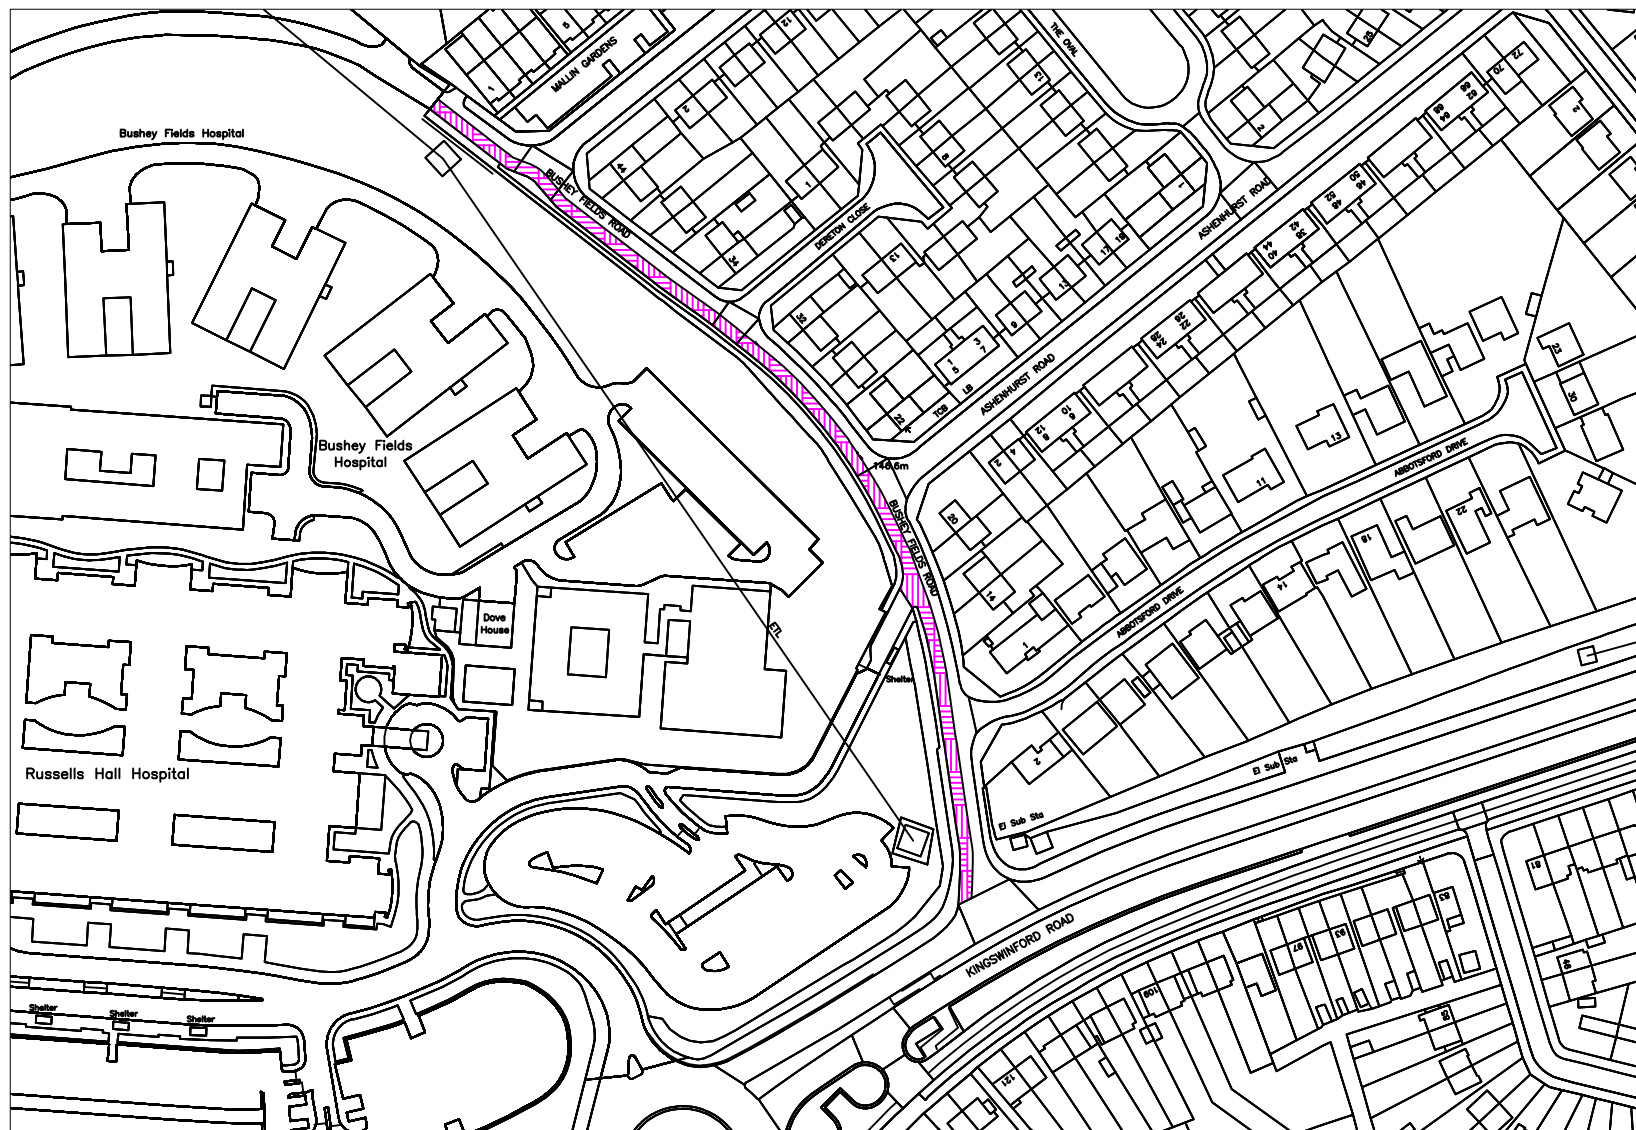

Key

Revocation of
current
Prohibition of
Waiting and
replace with
Restriction of
Waiting
Monday–Friday
8am – 7pm



Based upon the Ordnance Survey
mapping with the permission of the
Controller of Her Majesty's Stationary
Office © Crown copyright. Unauthorised
reproduction infringes Crown copyright
and may lead to prosecution or civil
proceedings

Dudley M.B.C. 100019566 — / — / —

Project
Russells Hall Traffic Working
Group

Location
Bushey Fields Road

Date
Jan
2011

Revision No

Directorate of the Urban Environment
Economic Regeneration Division - Traffic & Road Safety
Council House, Mary Stevens Park
Stourbridge, West Midlands, DY8 3AA
www.dudley.gov.uk



Title
Proposed revocation TRO

Drawing No
TM 3201a

Scale
NTS

Drawn By
HLM


Checked By
PVG

Revision No.	Description	Approved By	Date



Key

Limited Waiting
Mon – Sat
9am – 5pm
2 Hours
No Return 3
hours

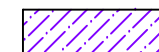

Based upon the Ordnance Survey
mapping with the permission of the
Controller of Her Majesty's Stationary
Office © Crown copyright. Unauthorised
reproduction infringes Crown copyright
and may lead to prosecution or civil
proceedings

Dudley M.B.C. 100019566 — / — / —

Project
Russells Hall Traffic Working
Group

Location
Pensnett Road, Russells
Hall

Date
Jan
2011

Revision No

Title
Proposed Limited Waiting TRO

Drawing No
TM 3195

Scale
NTS


Drawn By
HLM

Checked By
PVG

Directorate of the Urban Environment
Economic Regeneration Division - Traffic & Road Safety
Council House, Mary Stevens Park
Stourbridge, West Midlands, DY8 3AA
www.dudley.gov.uk



Revision No.	Description	Approved Project Engineer	Date

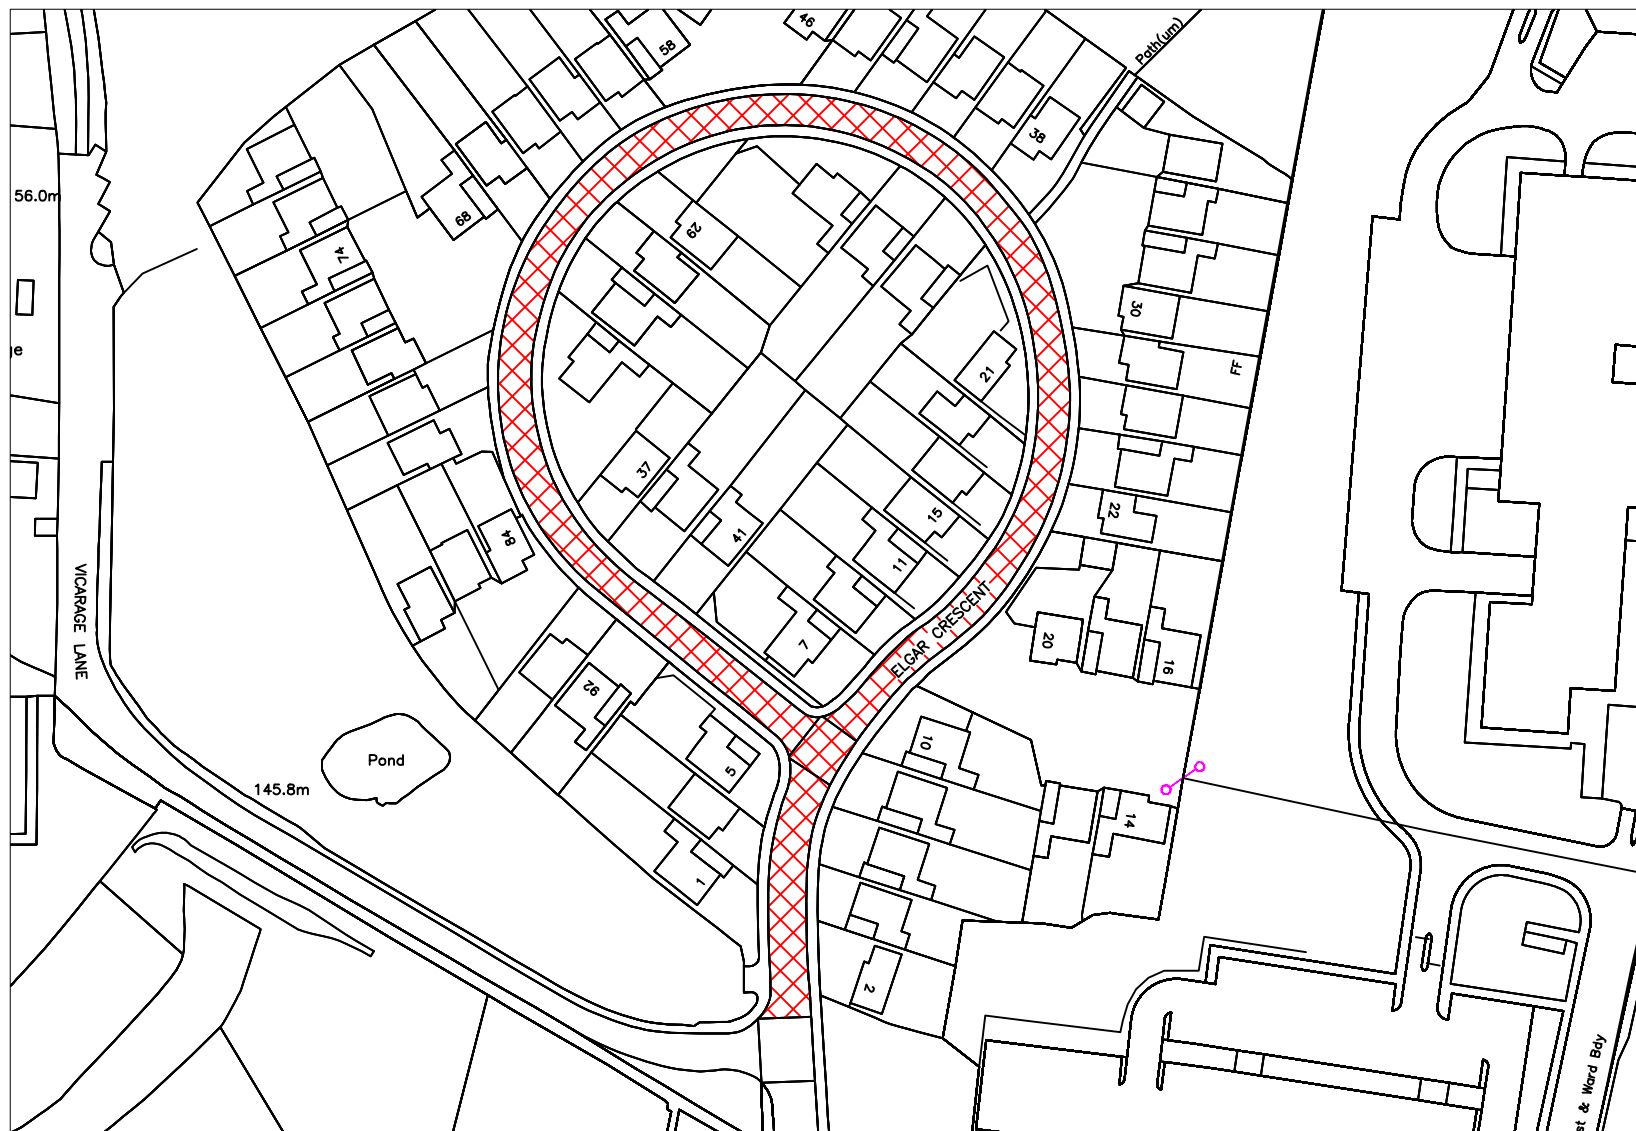

Key:

Prohibition of Driving
except for access



Based upon the Ordnance Survey
mapping with the permission of the
Controller of Her Majesty's Stationary
Office © Crown copyright. Unauthorised
reproduction infringes Crown copyright
and may lead to prosecution or civil
proceedings
Dudley M.B.C. 100019566 — / — / —

Project
Russells Hall Traffic Working
Group

Location
Elgar Crescent

Date
Nov
2010

Revision No

Directorate of the Urban Environment
Economic Regeneration Division - Traffic & Road Safety
Council House, Mary Stevens Park
Stourbridge, West Midlands, DY8 3AA
www.dudley.gov.uk



Title
Proposed Prohibition of Driving
except for access TRO


Drawing No
TM 3159

Scale
NTS

Drawn By
HLM

Checked By
PVG

Revision No.	Description	Approved Project Engineer	Date

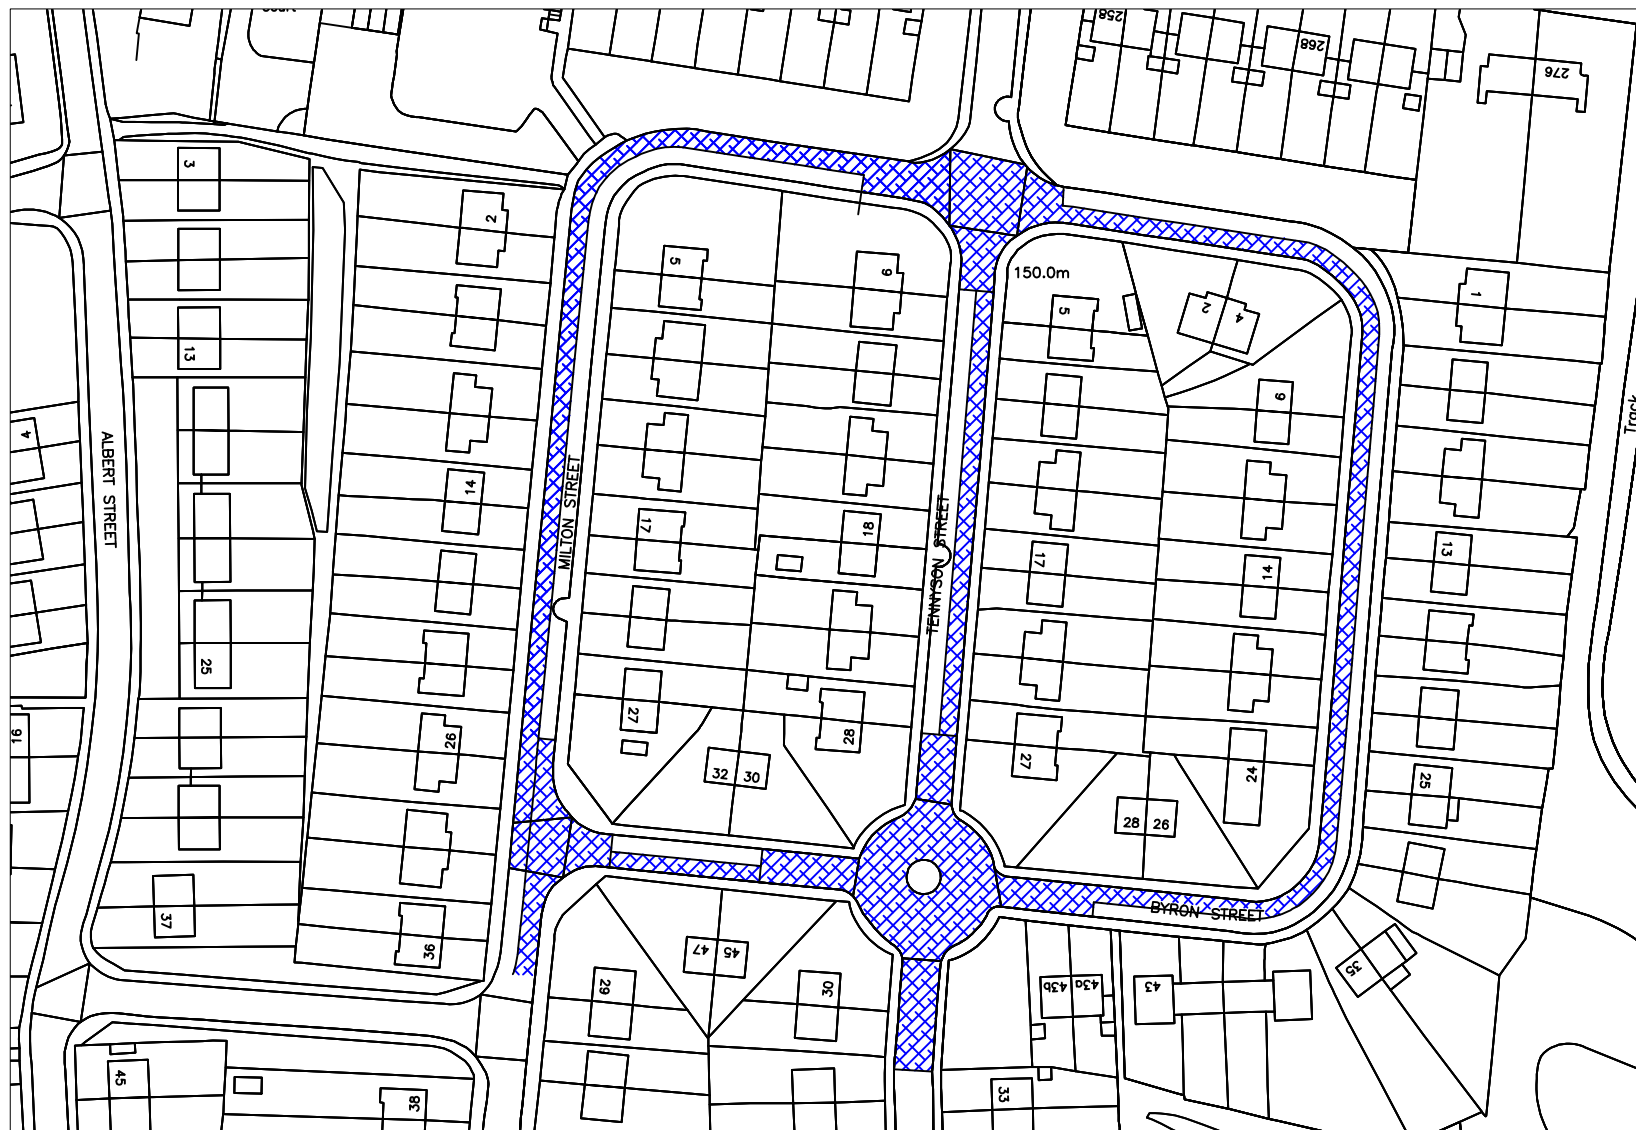

Key

No Waiting at any time



Based upon the Ordnance Survey mapping with the permission of the Controller of Her Majesty's Stationery Office © Crown copyright. Unauthorised reproduction infringes Crown copyright and may lead to prosecution or civil proceedings

Dudley M.B.C. 100019566 — / — / —

Project
Russells Hall Traffic Working Group

Location
Tennyson Street, Milton Street, Byron Street

Date
Nov 2010

Revision No

Title
Proposed Prohibition of Waiting TRO

Drawing No
TM 3156

Scale
NTS


Drawn By
HLM

Checked By
PVG

Directorate of the Urban Environment
Economic Regeneration Division - Traffic & Road Safety
Council House, Mary Stevens Park
Stourbridge, West Midlands, DY8 3AA
www.dudley.gov.uk

Dudley
Metropolitan Borough Council

Revision No.	Description	Approved Project Engineer	Date

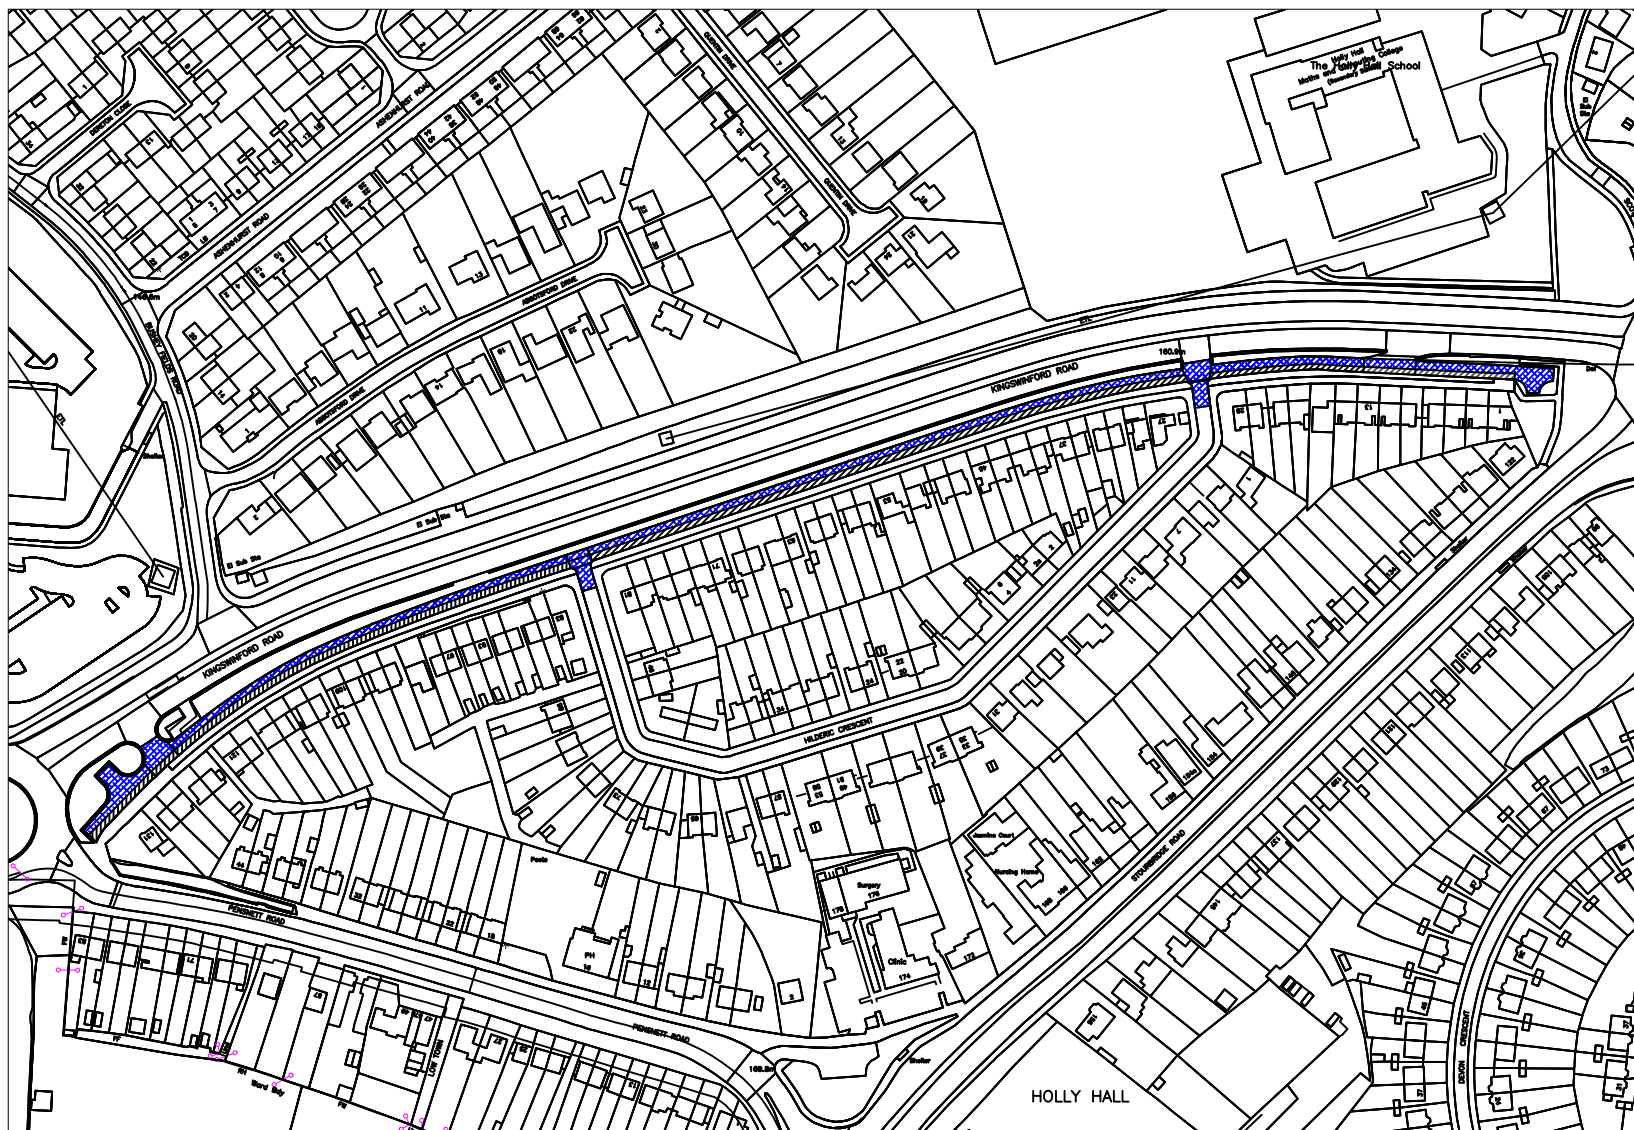


Key

No Waiting at any time




Key


No Waiting
10am-11am &
2pm-3pm
Monday -Friday

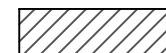

Based upon the Ordnance Survey mapping with the permission of the Controller of Her Majesty's Stationery Office © Crown copyright. Unauthorised reproduction infringes Crown copyright and may lead to prosecution or civil proceedings

Dudley M.B.C. 100019566 — / — / —

Project Russells Hall Traffic Working Group		Location Kingswinford Road Service Road, Hildric Crescent		Date Nov 2010	Revision No					<div>Directorate of the Urban Environment</div> <div>Economic Regeneration Division - Traffic & Road Safety</div> <div>Council House, Mary Stevens Park</div> <div>Shrewsbury Road, Middlesbrough, DY8 3AA</div> <div>www.dudley.gov.uk</div> <div></div>
Title Proposed Prohibition of Waiting and Restriction of Waiting TRO		Drawing No TM 3157	Scale NTS	Drawn By HLM	Checked By PVG					

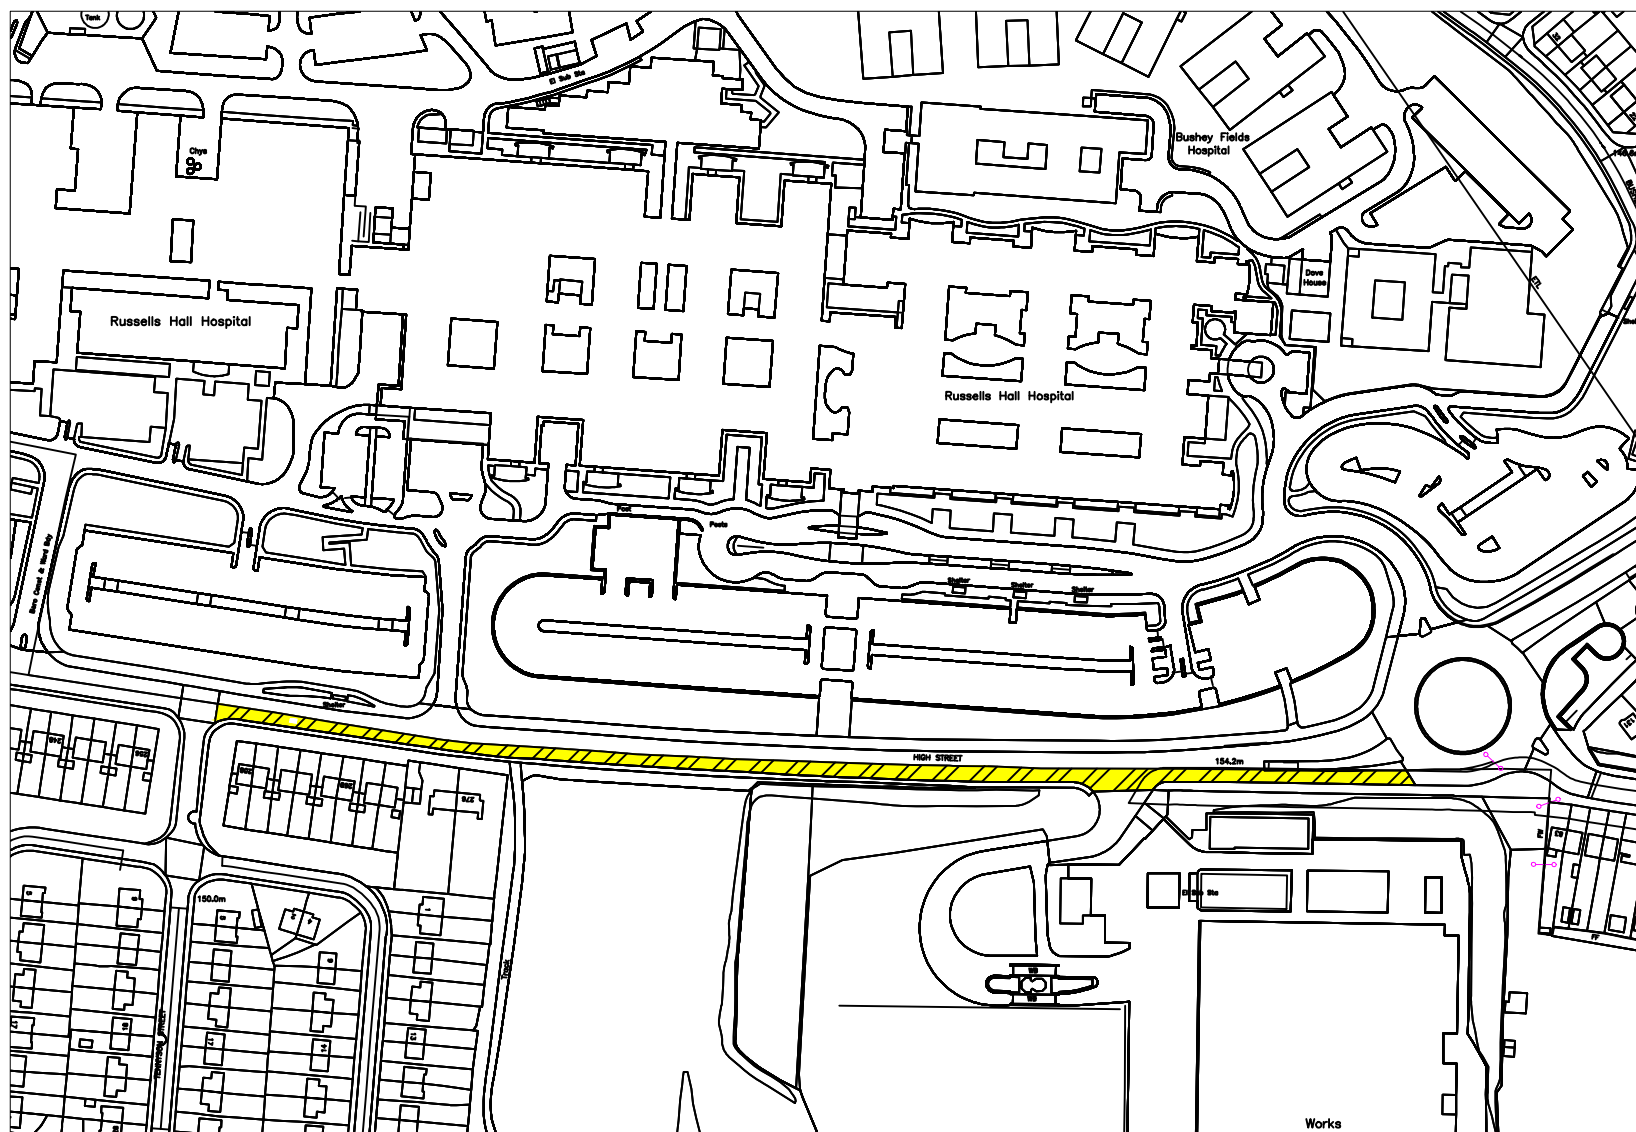

Key

No Loading
7.30 – 9.30am &
4.30 – 6.30pm
Monday – Friday



Based upon the Ordnance Survey
mapping with the permission of the
Controller of Her Majesty's Stationery
Office © Crown copyright. Unauthorised
reproduction infringes Crown copyright
and may lead to prosecution or civil
proceedings

Dudley M.B.C. 100019566 — / — / —

Project
Russells Hall Traffic Working
Group

Location
High Street, Pensnett

Date
Nov
2010

Revision No

Directorate of the Urban Environment
Economic Regeneration Division - Traffic & Road Safety
Council House, Mary Stevens Park
Stourbridge, West Midlands, DY8 3AA
www.dudley.gov.uk



Title
Proposed peak hour loading
ban TRO


Drawing No
TM 3158

Scale
NTS

Drawn By
HLM

Checked By
PVG

Revision No.	Description	Approved Project Engineer	Date

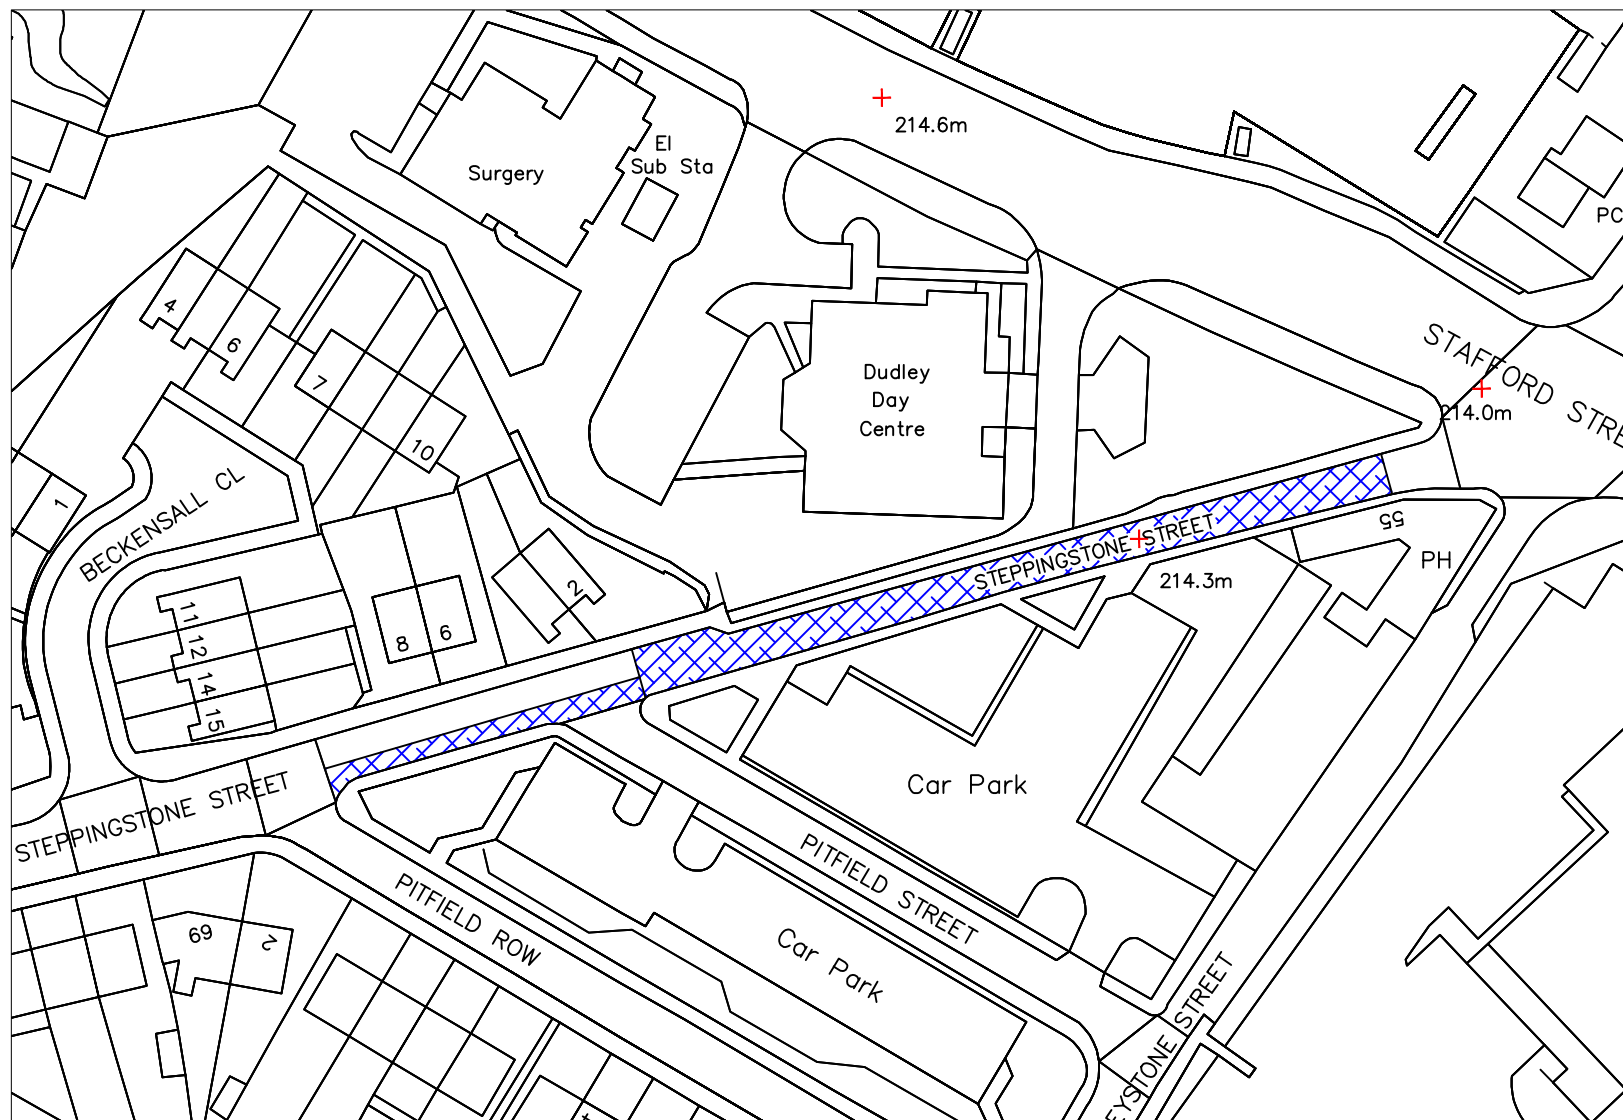

Key

No Waiting
at any
time



Based upon the Ordnance Survey
mapping with the permission of the
Controller of Her Majesty's Stationery
Office © Crown copyright. Unauthorised
reproduction infringes Crown copyright
and may lead to prosecution or civil
proceedings

Dudley M.B.C. 100019566 — / — / —

Project Prohibition of Waiting	Location Steppingstone Street, Dudley		Date Feb 11	Revision No	
-----------------------------------	---	--	----------------	-------------	--	--	