


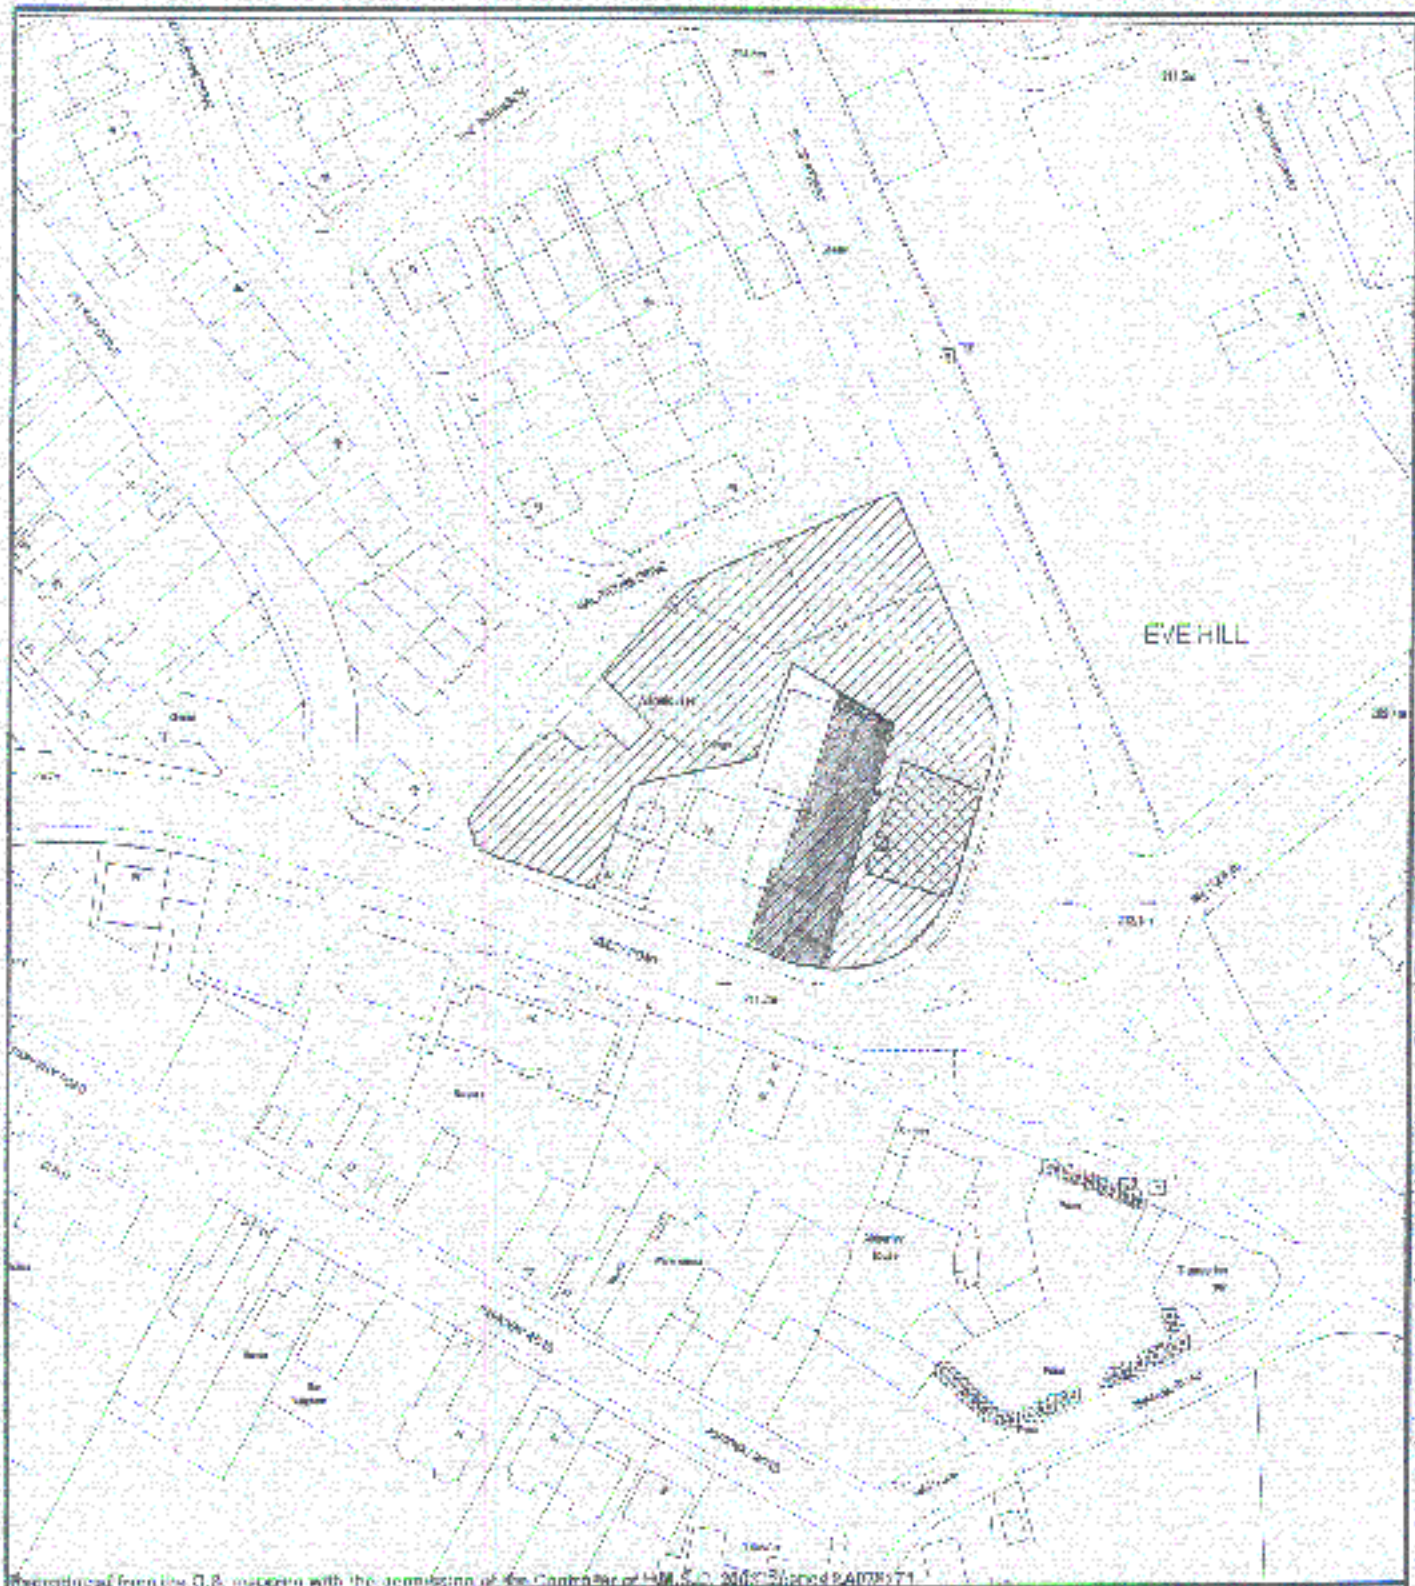

Reproduced from the O.S. map with the permission of the Controller of H.M.S.O. 2003 Revised 9/03/03 71

TITLE

Land at the junctions of
Salop Street/Himley Road/West Street
Dudley

Land shown hatched controlled by Law & Property

Land shown cross hatched controlled by DUE

No 22 - Garagai has applied to purchase the shaded area



Dudley
West Midlands Council

SCALE:

1:1250

DATE:

19-03-2003

BY:

Legal & Property Services

1 St James's Road

DUDLEY

West Midlands

011 1112