


KEY

 NO STOPPING 8.00am TO 5.00pm
MONDAY TO FRIDAY

BASED UPON THE ORDNANCE SURVEY
 DRAWING WITH THE PERMISSION OF THE
 CONTROLLER OF HER MAJESTY'S
 STATIONERY OFFICE CROWN COPYRIGHT
 UNAUTHORISED REPRODUCTION INFRINGES
 THE COPYRIGHT AND MAY LEAD TO
 PROSECUTION OR CIVIL PROCEEDINGS
 © HER MAJESTY'S STATIONERY OFFICE
 LONDON S.E.11 6BU
 M.C.S. 100019566 (20/10/04)

Council House
 Mary Stevens Park
 Fourbridge
 West Midlands
 DY8 2AA




DIRECTORATE OF THE
 URBAN ENVIRONMENT

Project TRO SCHOOL KEEP CLEAR MARKINGS				DRAWING	
Title BISHOP MILNER R.C SCHOOL, DUDLEY				TM 2234	
DRAWN BY	CHECKED BY	REVISION NO	DATE	SCALE	
G.M	R.M		20/10/04	1:1250	



BASED UPON THE ORDNANCE SURVEY
 MAPPING WITH THE PERMISSION OF THE
 CONTROLLER OF HER MAJESTY'S
 STATIONERY OFFICE CROWN COPYRIGHT
 UNAUTHORISED REPRODUCTION INFRINGES
 CROWN COPYRIGHT AND MAY LEAD TO
 PROSECUTION OR CIVIL PROCEEDINGS
 DUDLEY M.B.C. 1000/19566 (29/10/04)

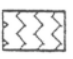KEY
 NO STOPPING 8.00am TO 5.00pm
 MONDAY TO FRIDAY

Municipal House
 17ry Stevens Park
 ourbridge
 3st Midlands
 '8 2AA



DIRECTORATE OF THE
 URBAN ENVIRONMENT

Project TRO SCHOOL KEEP CLEAR MARKINGS
 Title WRENS NEST PRIMARY, DUDLEY

DRAWING
 TM2245

DRAWN BY G.M.	CHECKED BY R.M.	REVISION NO	DATE 29/10/04	SCALE 1:1250
------------------	--------------------	-------------	------------------	-----------------



Council House
 Mary Stevens Park
 Stourbridge
 West Midlands
 DY8 2AA




DIRECTORATE OF THE
 URBAN ENVIRONMENT

Project TRO SCHOOL KEEP CLEAR MARKINGS
 Title JESSON'S C of E SCHOOL, DUDLEY

DRAWING
 TM 2254

DRAWN BY G.M	CHECKED BY R.M	REVISION NO	DATE 02/11/04	SCALE 1:1250
-----------------	-------------------	-------------	------------------	-----------------

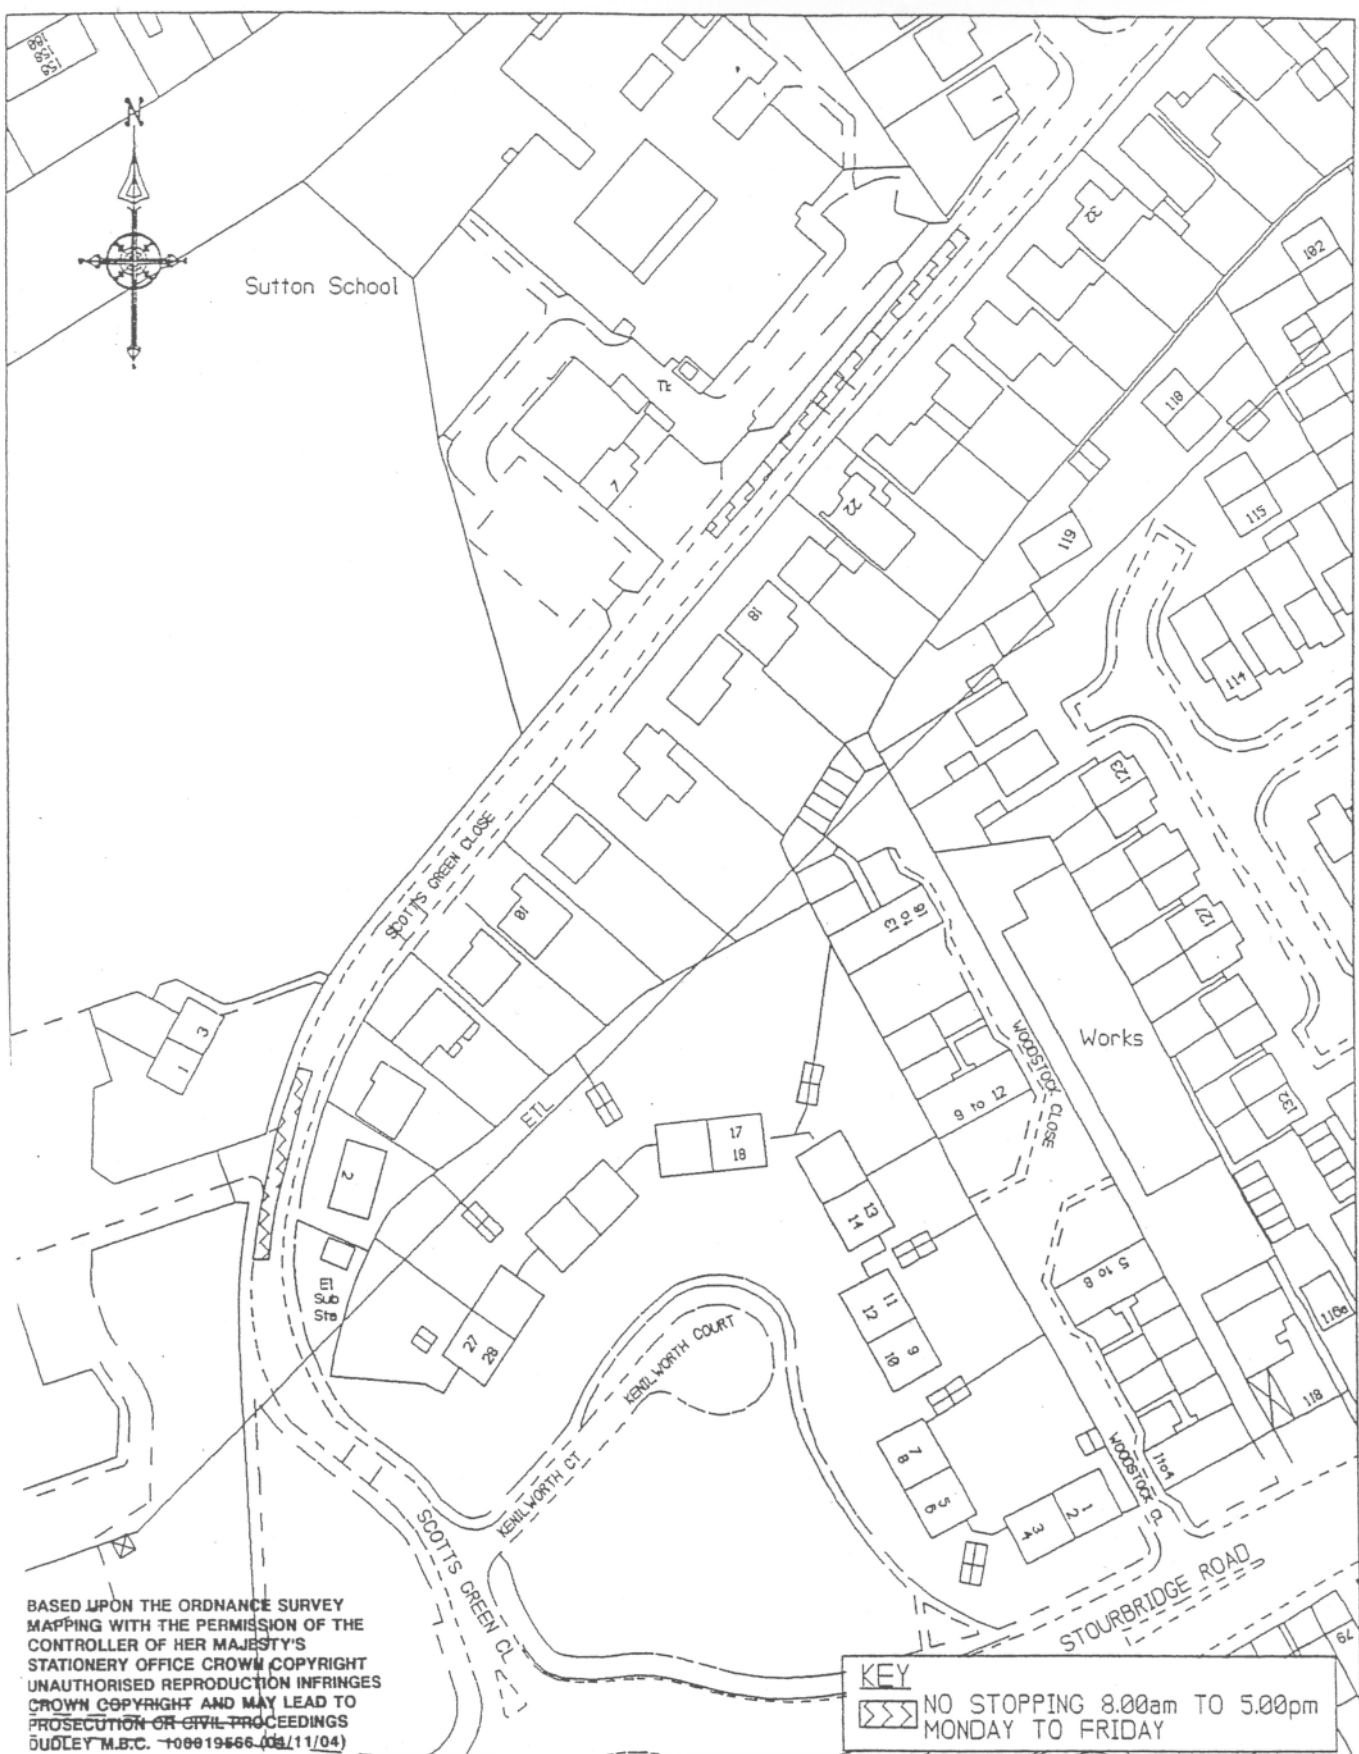

BASED UPON THE ORDNANCE SURVEY MAPPING WITH THE PERMISSION OF THE CONTROLLER OF HER MAJESTY'S STATIONERY OFFICE CROWN COPYRIGHT UNAUTHORISED REPRODUCTION INFRINGES CROWN COPYRIGHT AND MAY LEAD TO PROSECUTION OR CIVIL PROCEEDINGS DUDLEY M.B.C. 108919466.001/11/04

ouncil House
 try Stevens Park
 ourbridge
 east Midlands
 Y8 2AA



DIRECTORATE OF THE URBAN ENVIRONMENT

Project TRO SCHOOL KEEP CLEAR MARKINGS				DRAWING	
Title THE HOLLY HALL & SUTTON SCHOOLS DUDLEY				TM 2260	
AWN BY	CHECKED BY	REVISION NO	DATE	SCALE	
G.M	R.M		04/11/04	1:1250	