


Based upon the Ordnance Survey mapping with the permission of the Controller of Her Majesty's Stationery Office © Crown copyright. Unauthorised reproduction infringes Crown copyright and may lead to prosecution or civil proceedings.
Dudley M.B.C. 1000195566

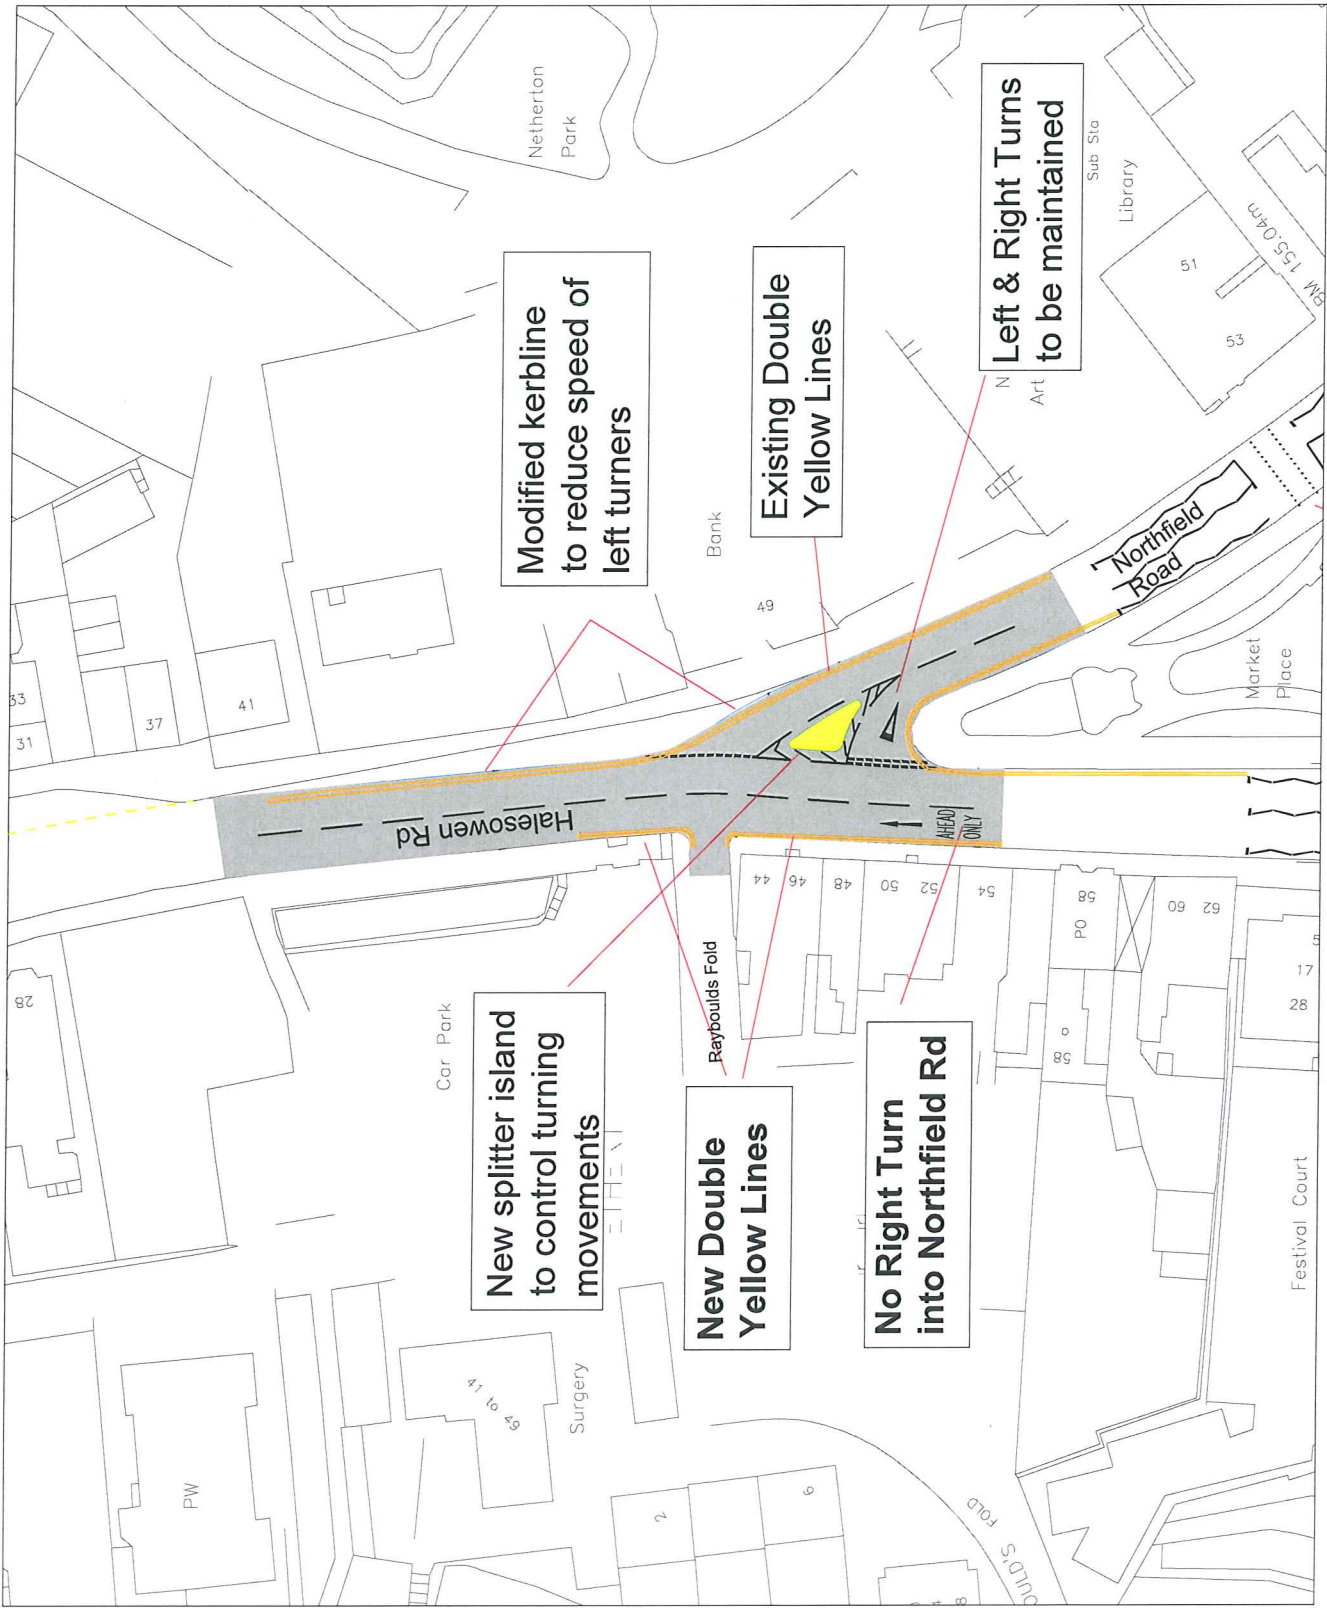

Directorate of the Urban Environment
Economic Regeneration Division - Traffic & Road Safety
Small Heath, Halesowen Area
Council Offices, Halesowen, W.P. 24

Project	Netherton Regeneration
Title	Proposed Traffic Regulation Order
Location	Northfield Rd / Halesowen Rd
Drawing Status	Draft
Scale	A3 - 1:500
Date	04.05.10
Drawn By	TA
Checked By	IMH
Revision No.	1
Drawing No.	TM3117



Modified kerblines to reduce speed of left turners

Existing Double Yellow Lines

Left & Right Turns to be maintained

New splitter island to control turning movements

New Double Yellow Lines

No Right Turn into Northfield Rd