

DRAWN BY G.M

CHECKED BY D.R.J

REVISION NO

DATE 09/05/103

SCALE 1:1250

Title SE53 GORNAL WOOD CEMETERY DUDLEY.

Project PROPOSED DIVERSION OF PUBLIC FOOTPATH

DRAWING

TMD/CP/395


ENVIRONMENT, ENGINEERING AND TRANSPORTATION DEPARTMENT



MR J ANDERSON  
HEAD OF ENGINEERING

Council House  
Mory Stevens Park  
West Midlands  
DY8 2JY

BASED UPON THE ORDINANCE SURVEY  
MAPPING WITH THE PERMISSION OF THE  
CONTROLLER OF HER MAJESTY'S  
STATIONERY OFFICE CROWN COPYRIGHT  
UNAUTHORISED REPRODUCTION INFRINGES  
CROWN COPYRIGHT AND MAY LEAD TO  
PROSECUTION OR CIVIL PROCEEDINGS  
DUDLEY M.B.C. LA 078171 09/05/03

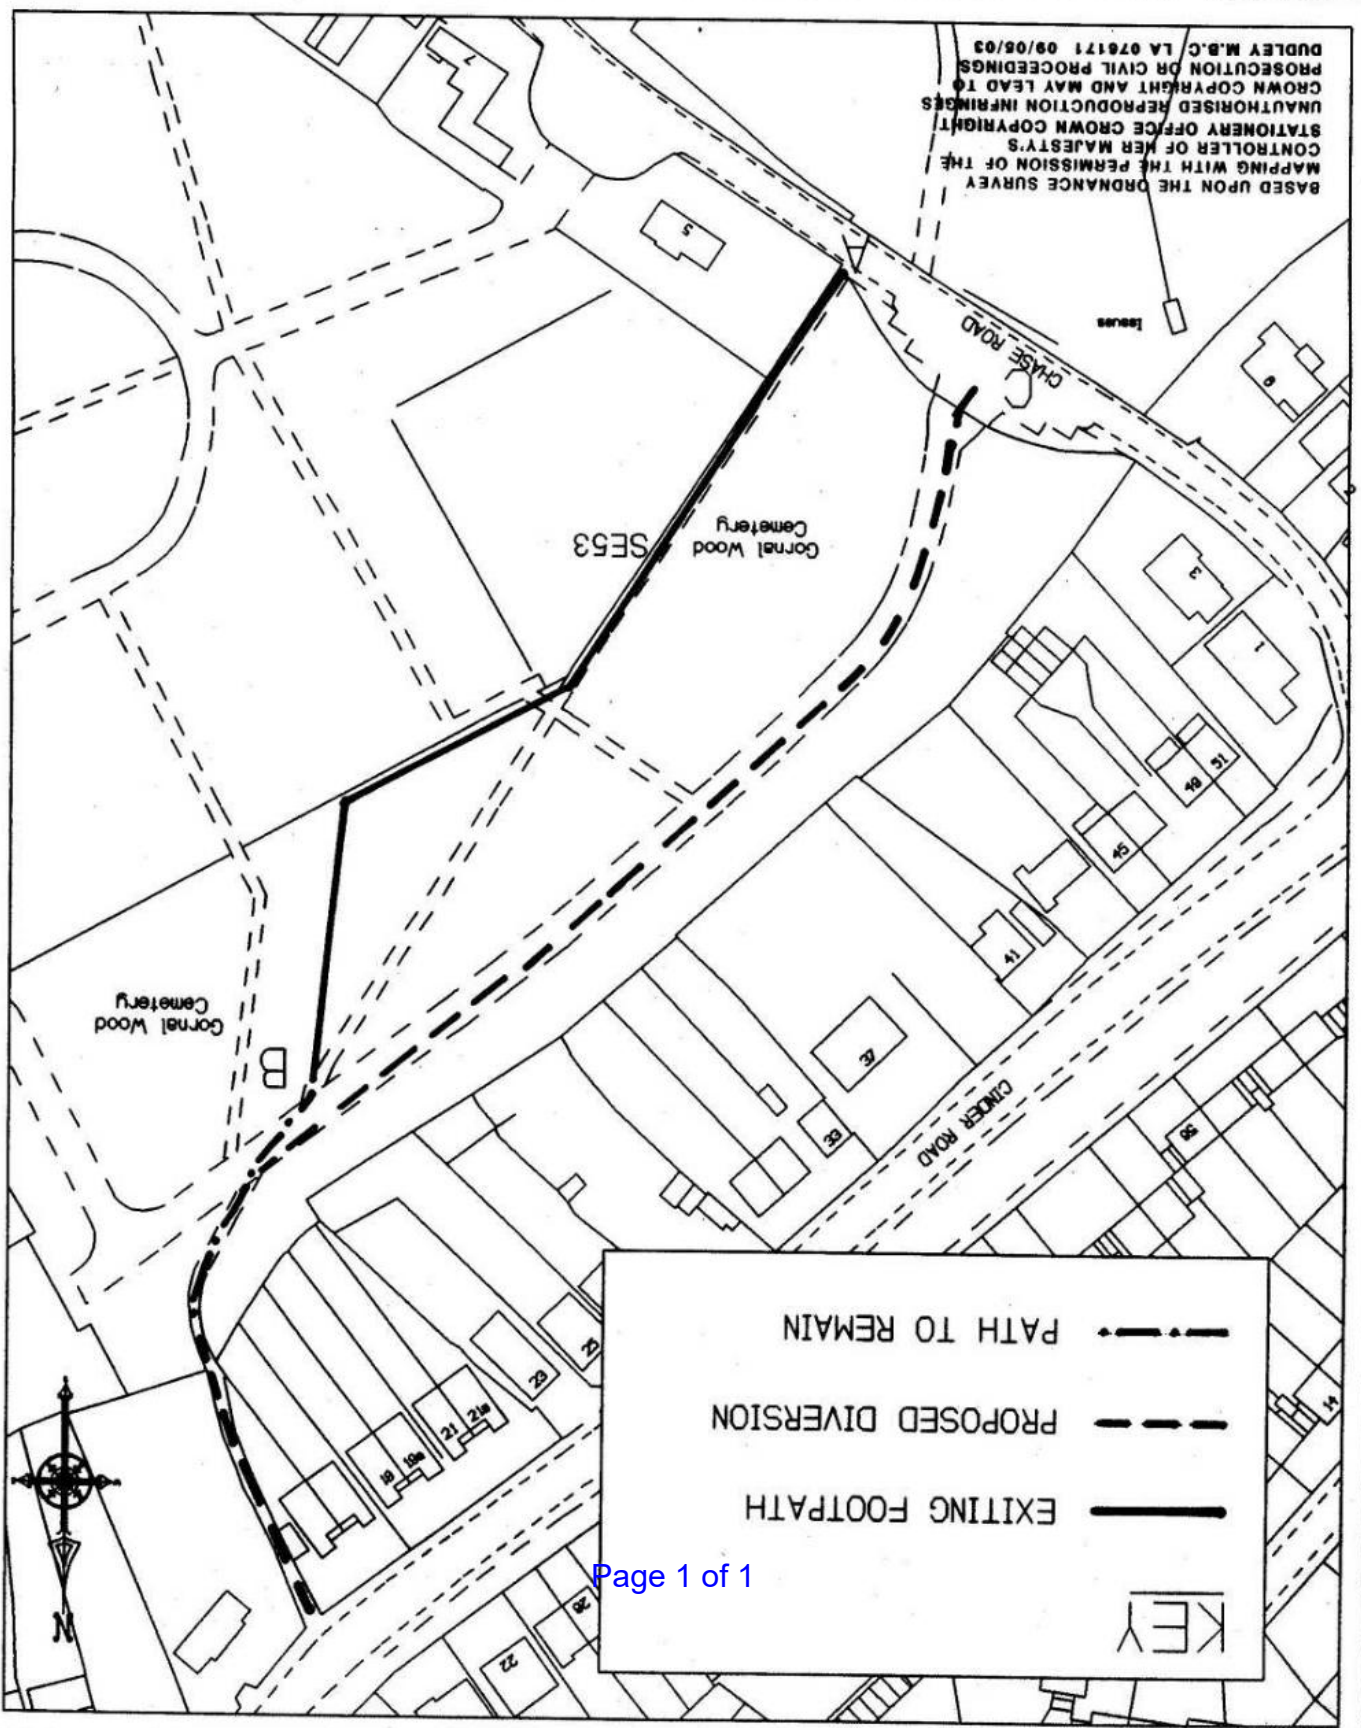

**KEY**

- EXISTING FOOTPATH
- - - PROPOSED DIVERSION
- . - . - . PATH TO REMAIN

