


APPENDIX B

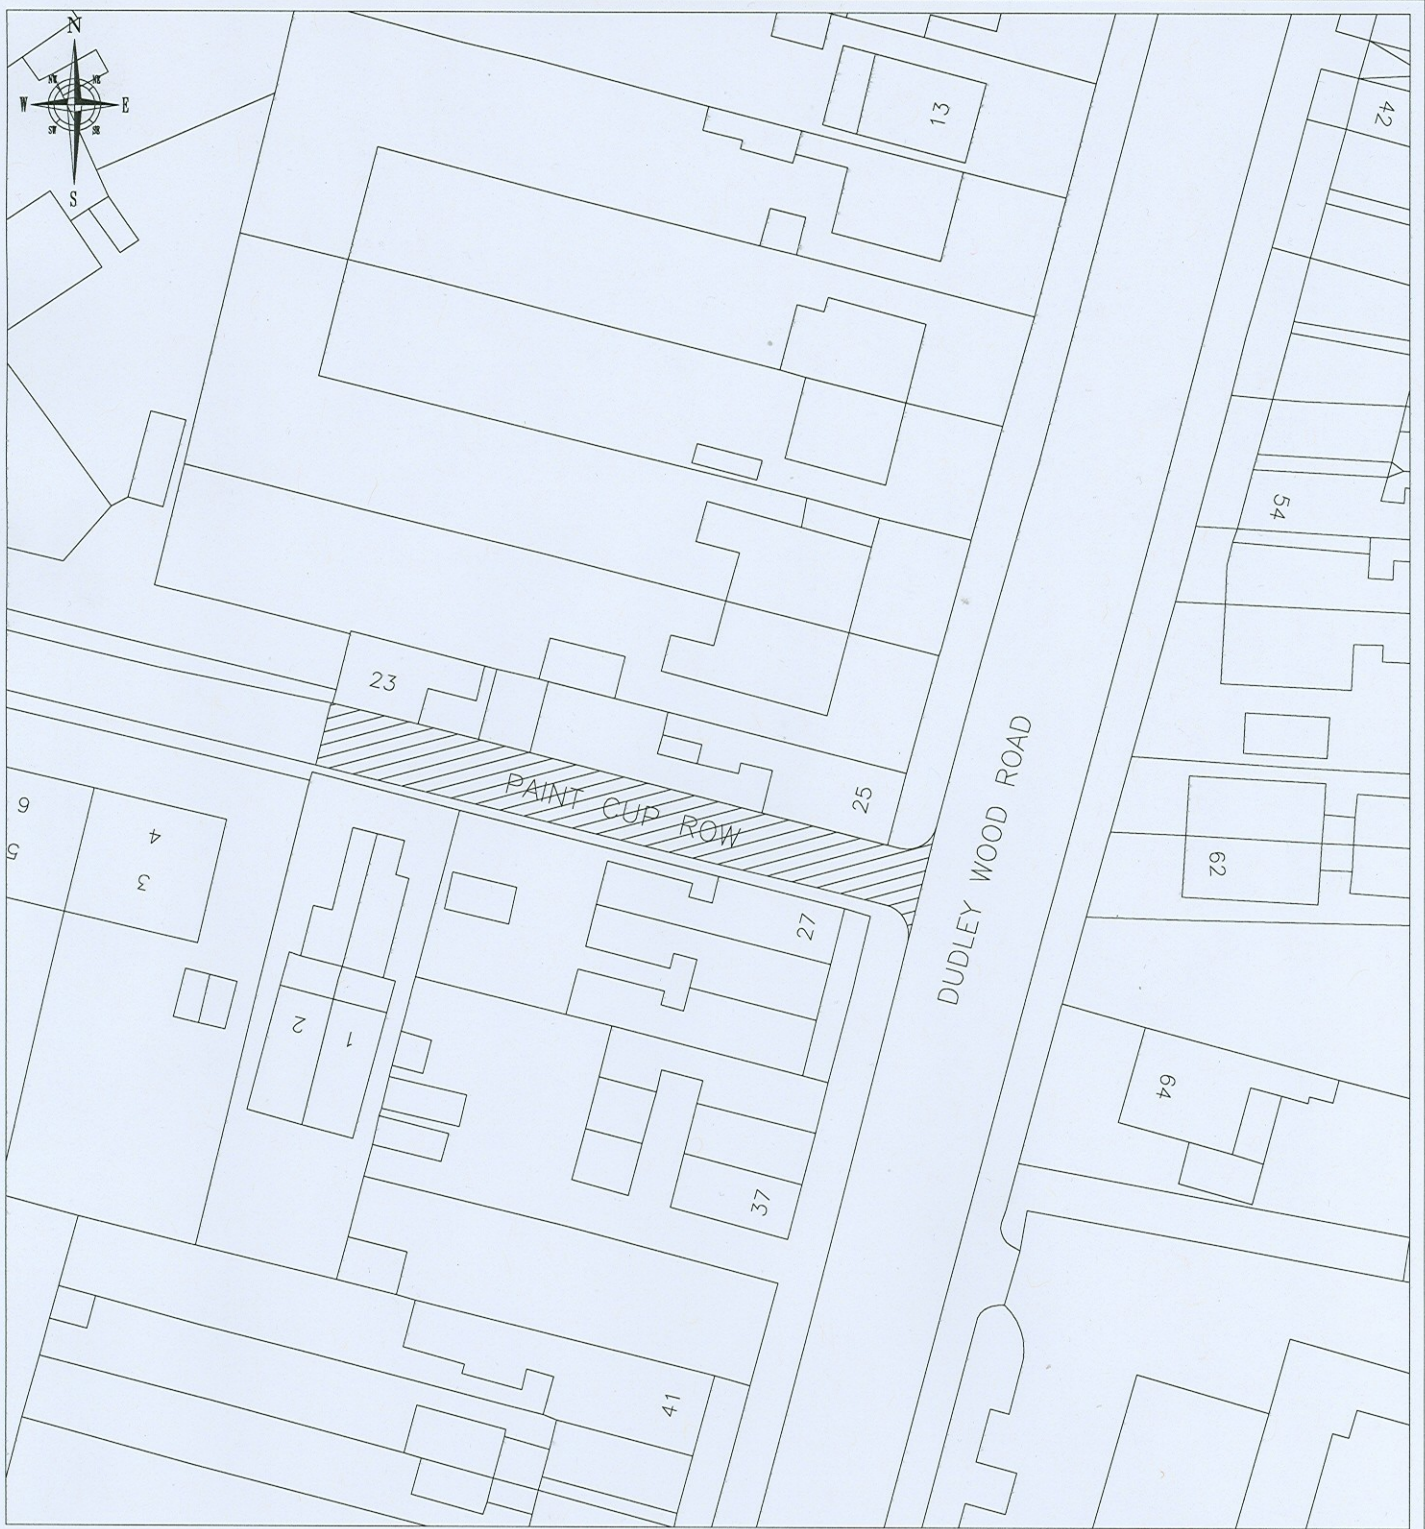

KEY



PROPOSED 'NO WAITING AT ANY TIME' (DOUBLE YELLOW LINES)

Based upon the Ordnance Survey mapping with the permission of the Controller of Her Majesty's Stationery Office © Crown copyright. Unauthorised reproduction infringes Crown copyright and may lead to prosecution or civil proceedings

Dudley M.B.C. 100019566 01/04/09

Directorate of the Urban Environment

Economic Regeneration Division - Traffic & Road Safety

Council House, Mary Stevens Park
Stourbridge, West Midlands, DY8 2AA
www.dudley.gov.uk



Project **PROPOSED 'NO WAITING AT ANY TIME' ORDER**
Title **PAINT CUP ROW, QUARRY BANK**

Drawing No.
HT2822/3

Drawn By
SC

Checked By
IPW

Revision No.

Date
OCTOBER 2009

Scale
1:500