


APPENDIX A

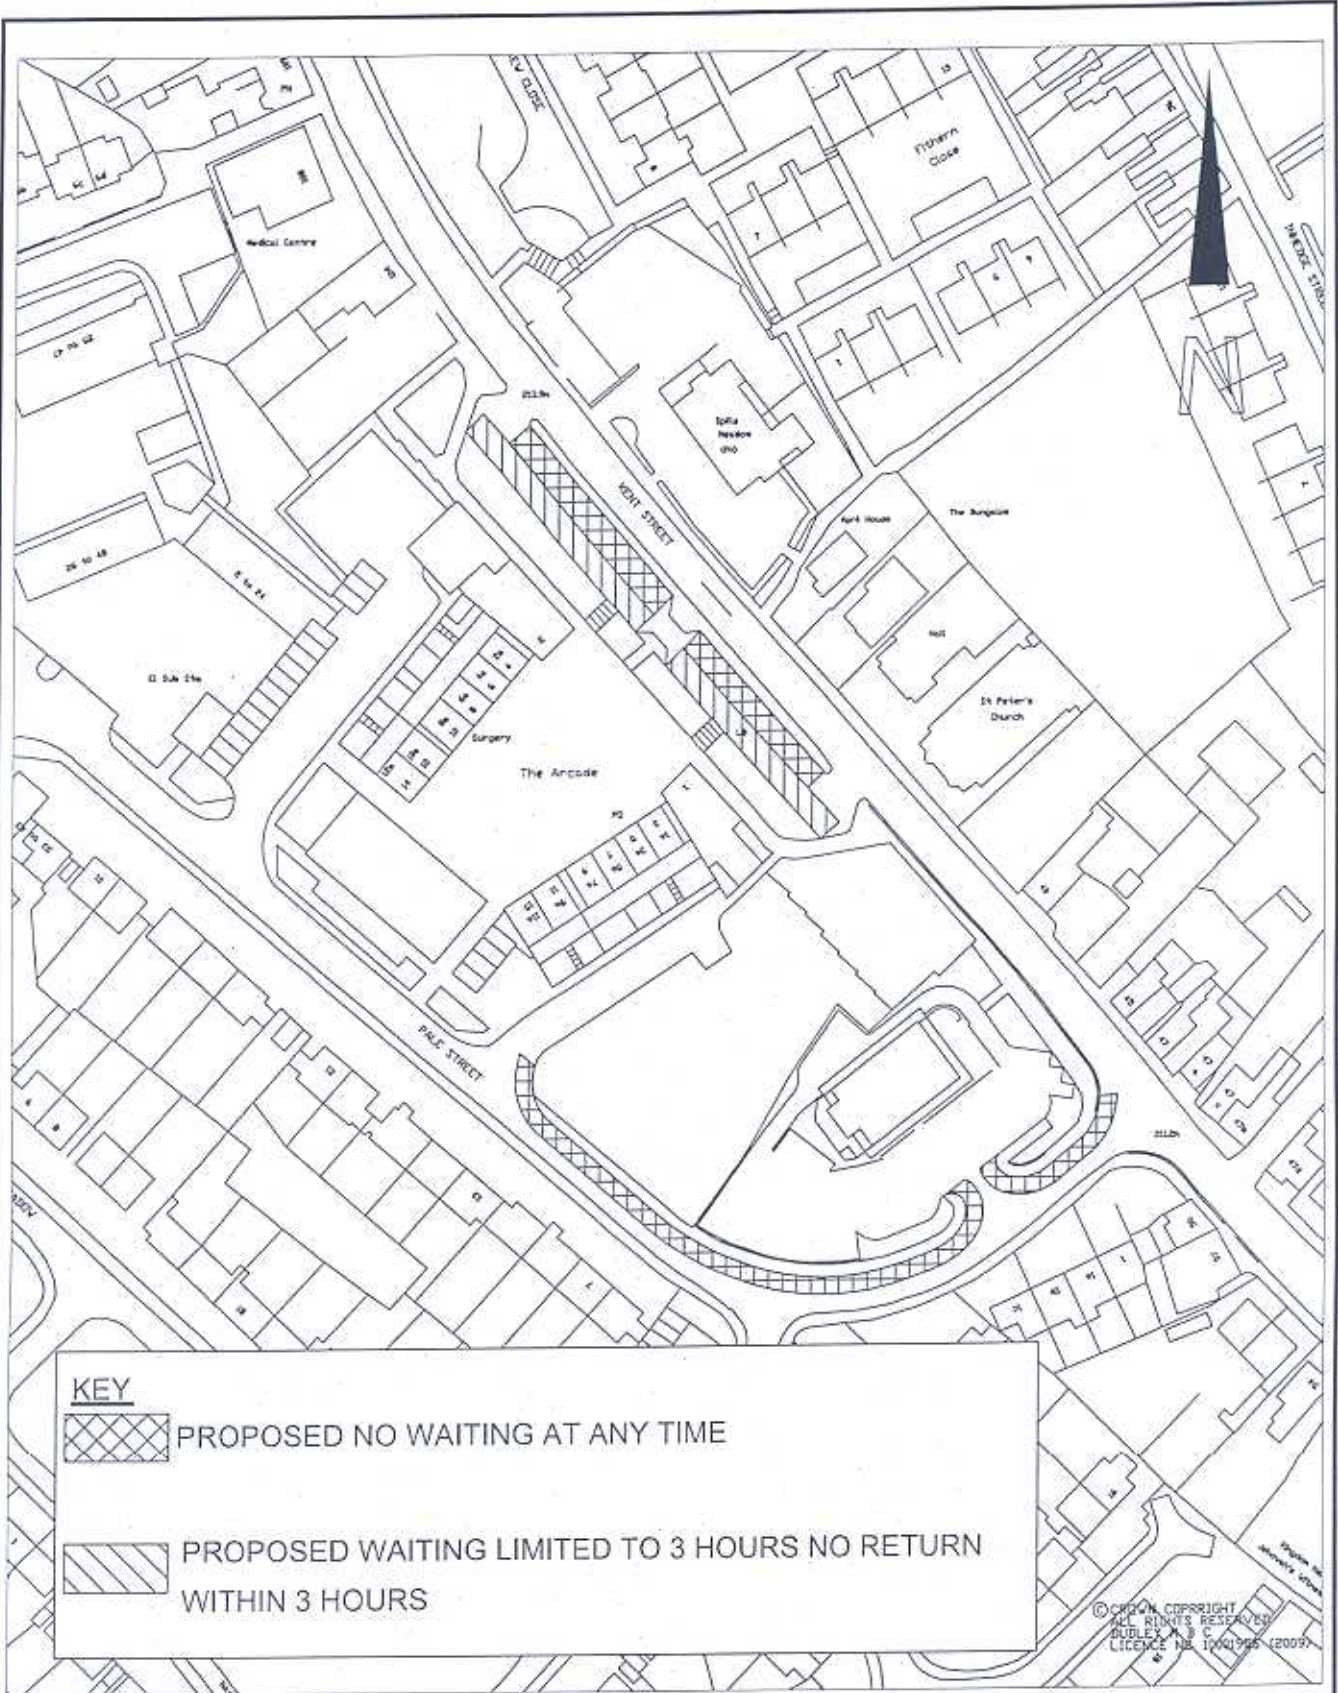

KEY



PROPOSED NO WAITING AT ANY TIME



PROPOSED WAITING LIMITED TO 3 HOURS NO RETURN
WITHIN 3 HOURS

© COUNCIL COPYRIGHT
ALL RIGHTS RESERVED
DUDLEY CITY COUNCIL
LICENCE NO. 1204965 (2009)

Council House
Mary Stevens Park
Stourbridge
West Midlands
DY8 2AA.

MR J. ANDERSON
HEAD OF ENGINEERING



DIRECTORATE OF THE
URBAN ENVIRONMENT

Project Title THE ARCADE UPPER GORNAL
PROHIBITION AND RESTRICTION OF WAITING

Drawing No.
TM2912

Drawn By
JL

Checked By
JW

Revision No.

Date 24/09/09

Scale 1:1250