



NO WAITING AT ANY TIME.

© CROWN COPYRIGHT
ALL RIGHTS RESERVED
DUDLEY M & C
LICENCE NO. 10001964 (2006)

| | | | | | | | |
|---|-------------------------|---------------------------------------|-------------------------|------------------------------|--|---|--|
| Council House Mary Stevens Park Stourbridge West Midlands DY8 2AA. | | MR J. ANKERSON HEAD OF ENGINEERING | | | | DIRECTORATE OF THE URBAN ENVIRONMENT | |
| Project PROPOSED PROHIBITION OF WAITING Title CATHOLIC LANE, PRIORY LANE, SEDGLEY. | | | | Drawing No. TM2478 | | | |
| Drawn By JL | Checked By RM | Revision No. | Date 08/03/06 | Scale 1:1250 | | | |

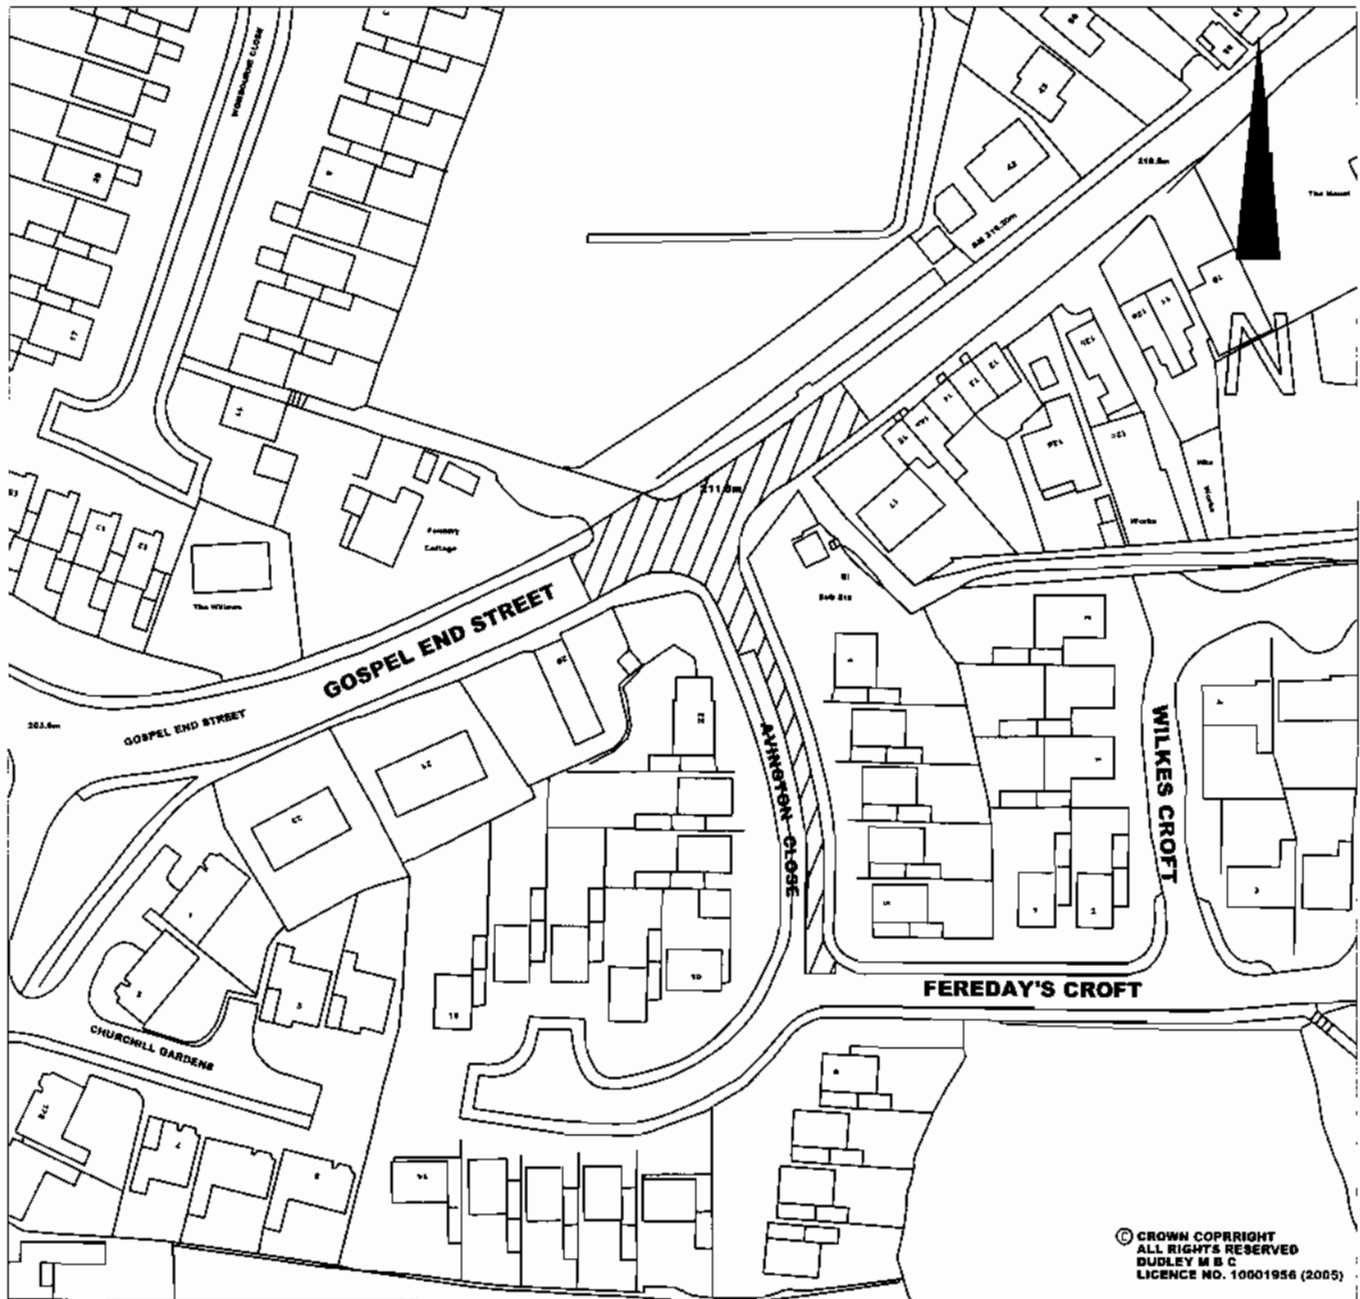

© CROWN COPYRIGHT
ALL RIGHTS RESERVED
DUDLEY M B C
LICENCE NO. 10001956 (2005)

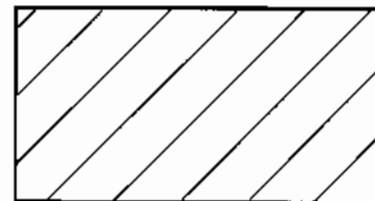

NO WAITING AT ANY TIME.

Council House
Mary Stevens Park
Stourbridge
West Midlands
DY8 2AA.



**DIRECTORATE OF THE
URBAN ENVIRONMENT**

Project **PROPOSED PROHIBITION OF WAITING**
Title **AVINGTON CLOSE, GOSPEL END STREET, SEDGLEY.**

Drawing No.
TM2479


Drawn By
JL

Checked By
RM


Revision No.
A

Date
08/03/06

Scale
1:1250

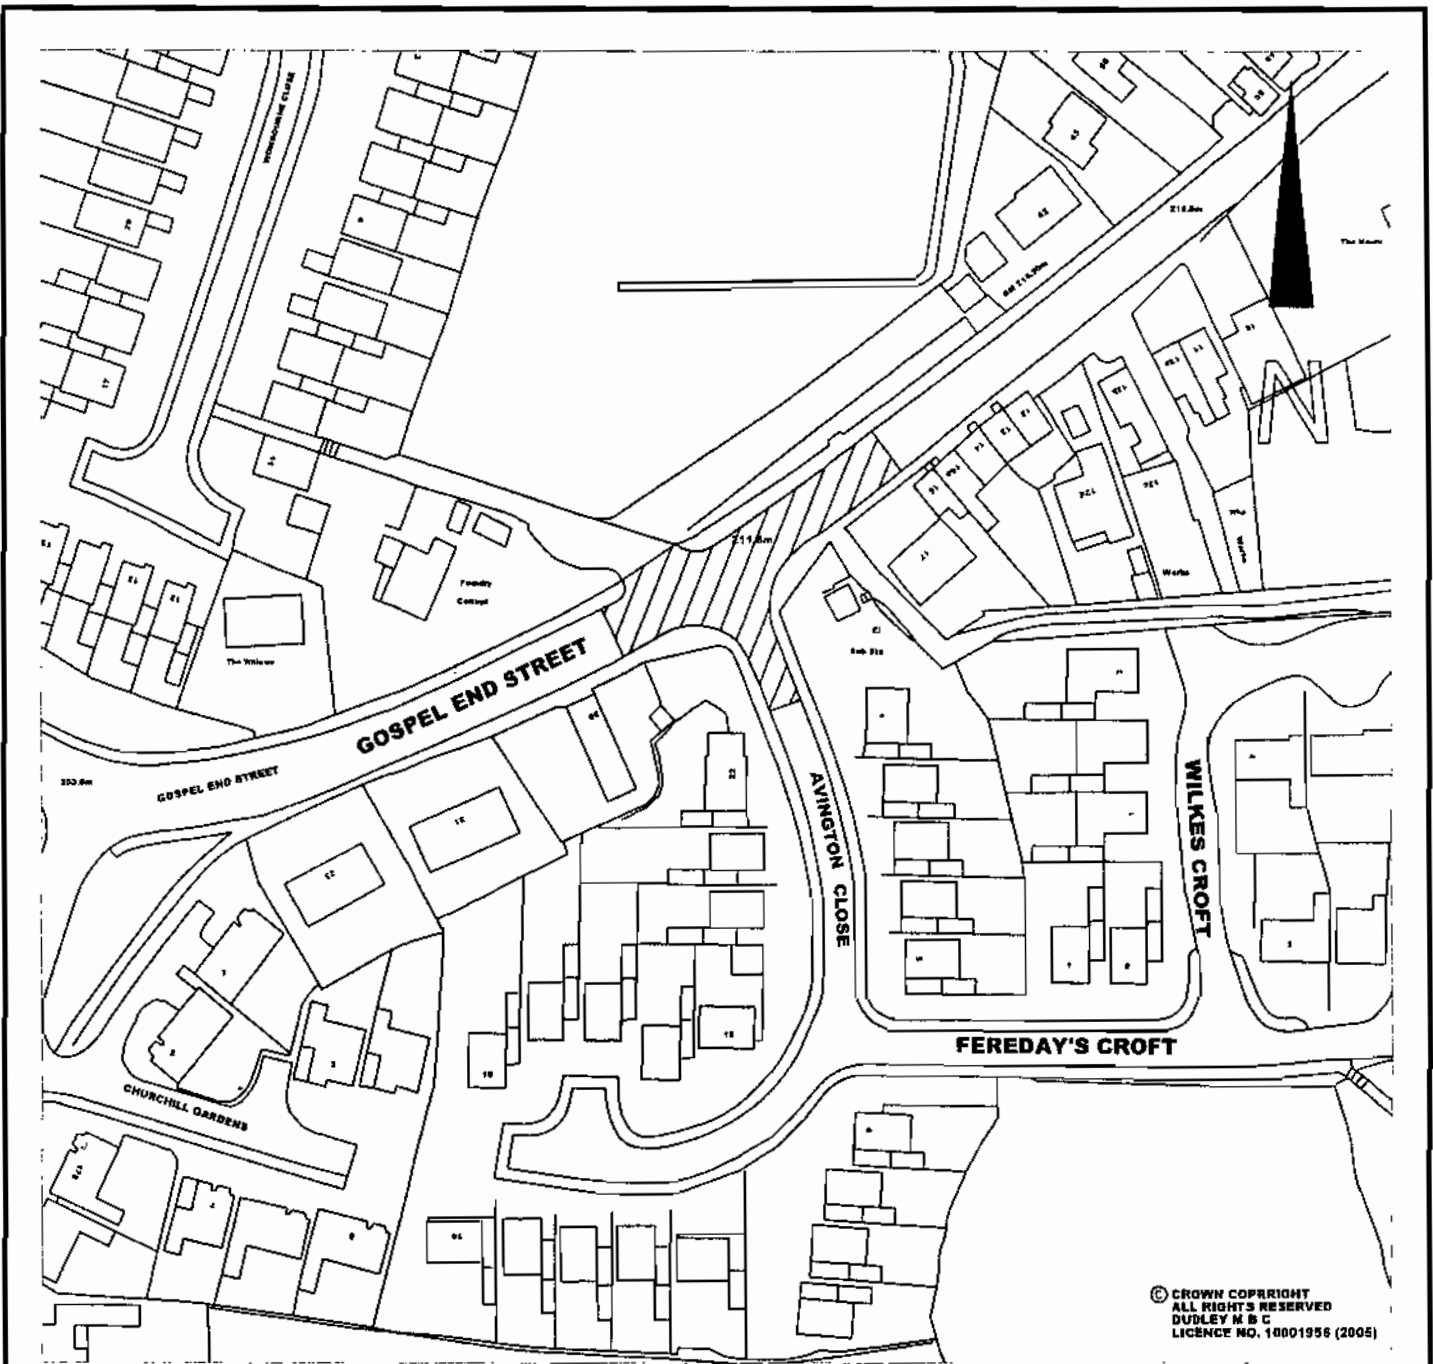

© CROWN COPYRIGHT
ALL RIGHTS RESERVED
DUDLEY M & C
LICENCE NO. 10001956 (2005)

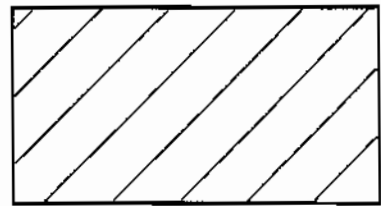

NO WAITING AT ANY TIME.

| | | | | | |
|--|-------------------------|--------------------------|-------------------------|---|--|
| Council House Mary Stevens Park Stourbridge West Midlands DY8 2AA. | | | | DIRECTORATE OF THE URBAN ENVIRONMENT | |
| Project PROPOSED PROHIBITION OF WAITING Title AVINGTON CLOSE, GOSPEL END STREET, SEDGLEY. | | | | Drawing No. TM2479 | |
| Drawn By JL | Checked By RM | Revision No. B | Date 08/03/06 | Scale 1:1250 | |