


APPENDIX B

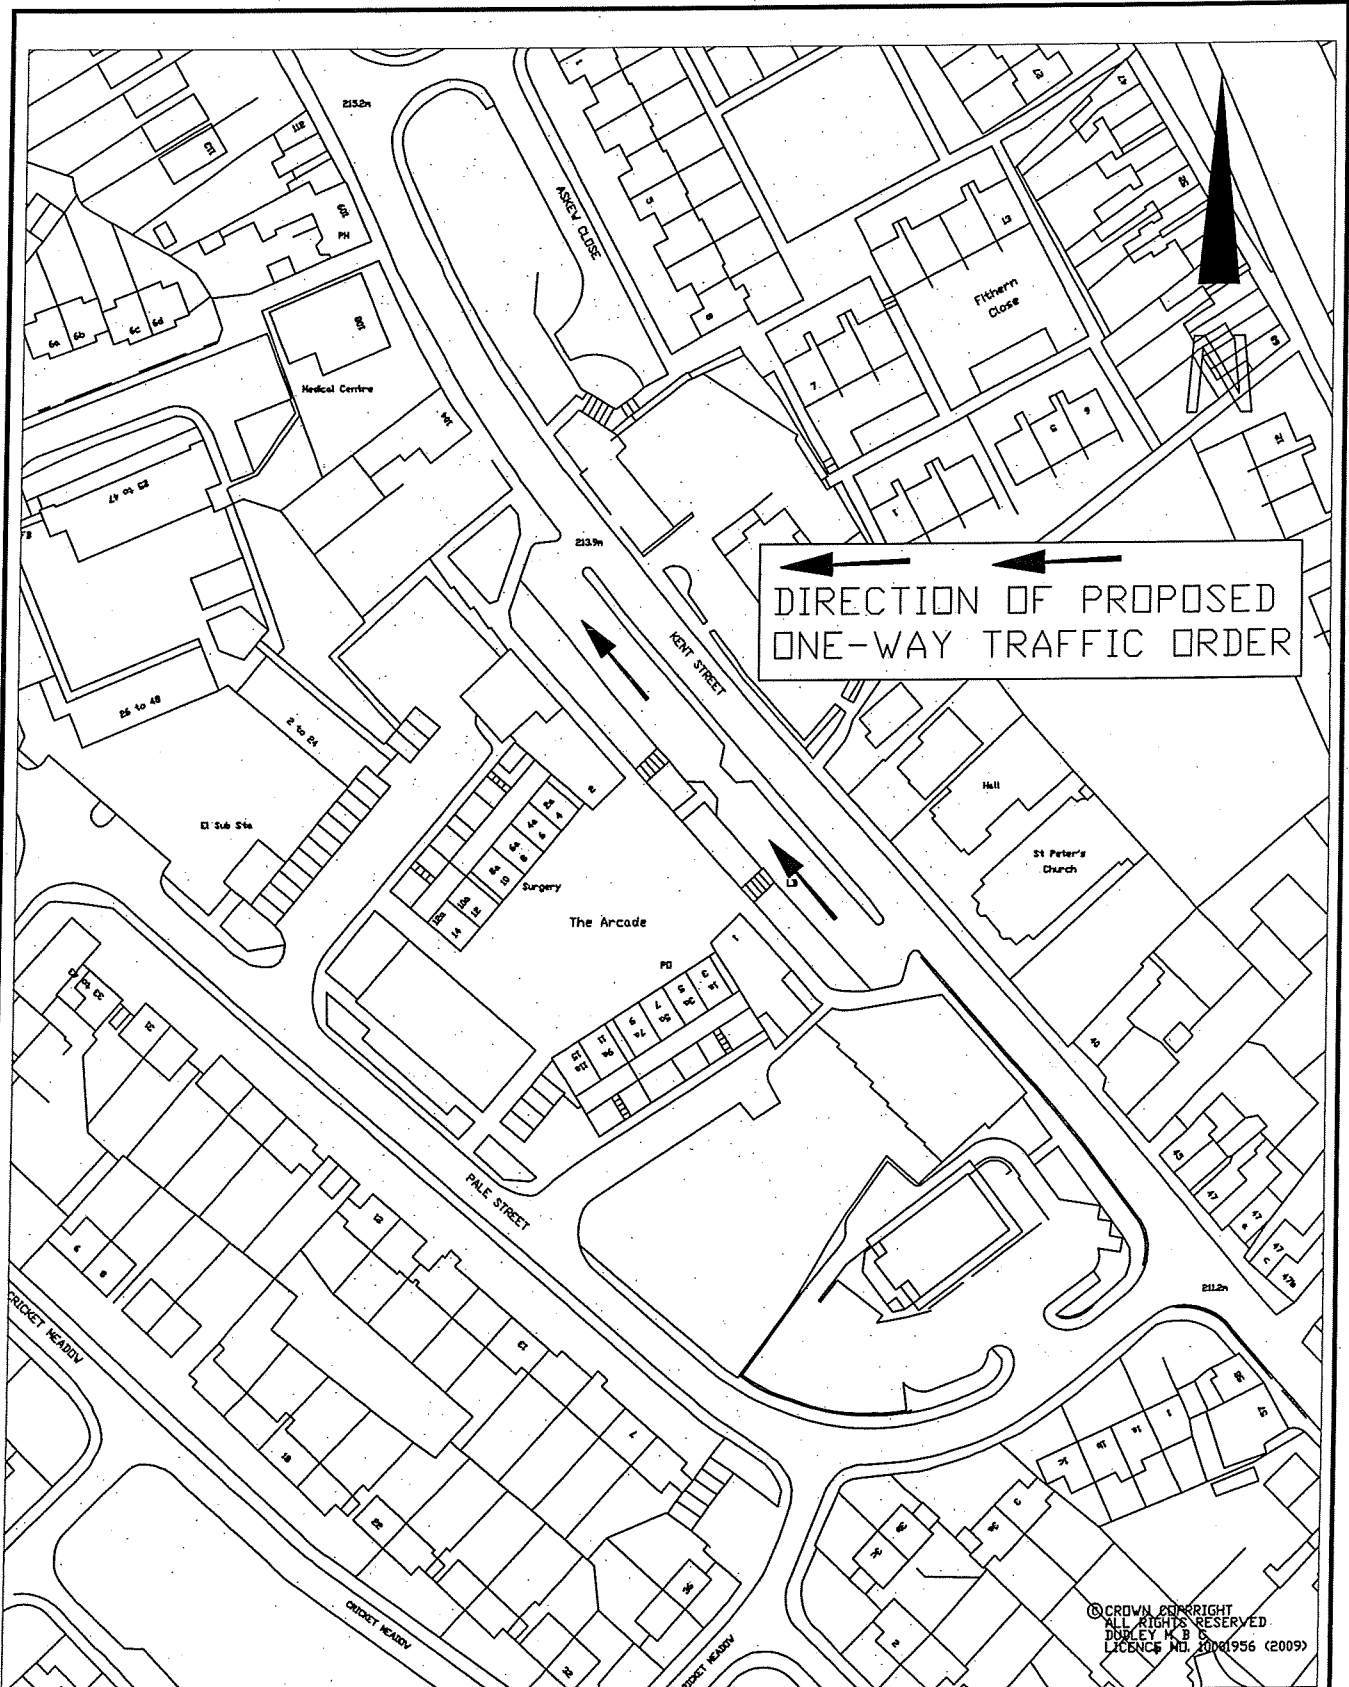

© CROWN COPYRIGHT
ALL RIGHTS RESERVED
DUDLEY M.B.
LICENCE NO. 10001956 (2009)

Council House
Mary Stevens Park
Stourbridge
West Midlands
DY8 2AA.

MR J. ANDERSON
HEAD OF ENGINEERING



DIRECTORATE OF THE
URBAN ENVIRONMENT

Project THE ARCADE UPPER GORNAL
Title PROPOSED ONE-WAY TRAFFIC

Drawing No.
TM2913

Drawn By
JL

Checked By
JW

Revision No.

Date 24/09/09

Scale 1:1250