

DUDLEY METROPOLITAN BOROUGH COUNCIL

HALESOWEN AREA COMMITTEE – 14 September, 2005

REPORT OF THE DIRECTOR URBAN ENVIRONMENT

'SCHOOL KEEP CLEAR' MARKINGS TRAFFIC REGULATION ORDER – (No 3) 2005.

Purpose of Report

1. To seek Committee's support for the third proposed Traffic Regulation Order for 'School Keep Clear' markings for the current year for locations within their area.

Background

2. Members will recall previous reports to Area Committee, listing the schools included in the first and second Traffic Regulation Order for Enforceable 'School Keep Clear' markings.
3. A third Traffic Regulation Order is now proposed consisting of further requests received from Councillors and the Police to make existing advisory 'School Keep Clear' markings enforceable. The effect of the Traffic Regulation Order will be to prohibit stopping between 8.00am and 5.00pm Monday to Friday.
4. Being mindful of statutory processes for the making of Traffic Regulation Orders for this purpose and the need to keep these in manageable numbers, the intention is to introduce these in a rolling programme. Thirty schools are included in the third tranche.
5. As most schools experience similar problems with inconsiderate parking and this is common throughout the Borough, schools were initially identified by the Police and the Road Safety Officer, prioritising by using their knowledge of each area. Further consideration has been given to those who have tried to help reduce the problem themselves through traffic reduction activities, i.e. 'Walk to School Week'. This has resulted in a reasonable distribution throughout the Borough.
6. All schools identified have been visited at appropriate times to observe and confirm the full extent of the problem.

7. Appendix A shows the schools within your Committee's area that are proposed to be included in the third order. Members will note that these sites are adjacent to Lapal Primary, Windsor High School, Tenterfields Primary, Caslon Primary, Colley Lane Primary, Holt Farm Primary and Huntingtree Primary.

Sustainable Transport

8. The proposals in this report will assist the Council's policies in support of vulnerable users of the Highway and could improve road safety.

Finance

9. Traffic Regulation Orders are financed from the Council's Minor Capital Highway Improvement Budget.

Law

10. Traffic Regulation Orders are made under powers contained in Section 1 of the Road Traffic Regulations Act 1984 subject to regulations laid down by the Secretary of State.

Equality Impact

11. The capital programme includes specific provisions to assist mobility on the Highway for those with disabilities, pedestrians and other vulnerable users.

Recommendation

12. That Committee note and agree the contents of this report and support the provision of a Traffic Regulation Order to Prohibit Stopping on School Entrance Markings at the locations shown in Appendix A to this report.

Bernard Meade

.....
J. B. MILLAR – DIRECTOR OF THE URBAN ENVIRONMENT

Contact Officer: Graham Isherwood Ext 5459
Peter Van Geersdaele Ext 5437
Helen Moore Ext 6953

Background documents used in the preparation of this report:-

HALESOWEN AREA COMMITTEE

WARD

SCHOOL

Belle Vale

Windsor High School

Cradley and Foxcote

Colley Lane Primary

Halesowen North


Holt Farm Primary School

Halesowen South


Tenterfields Primary
Lapal Primary


Hayley Green and Cradley South


Caslon Primary
Huntingtree Primary

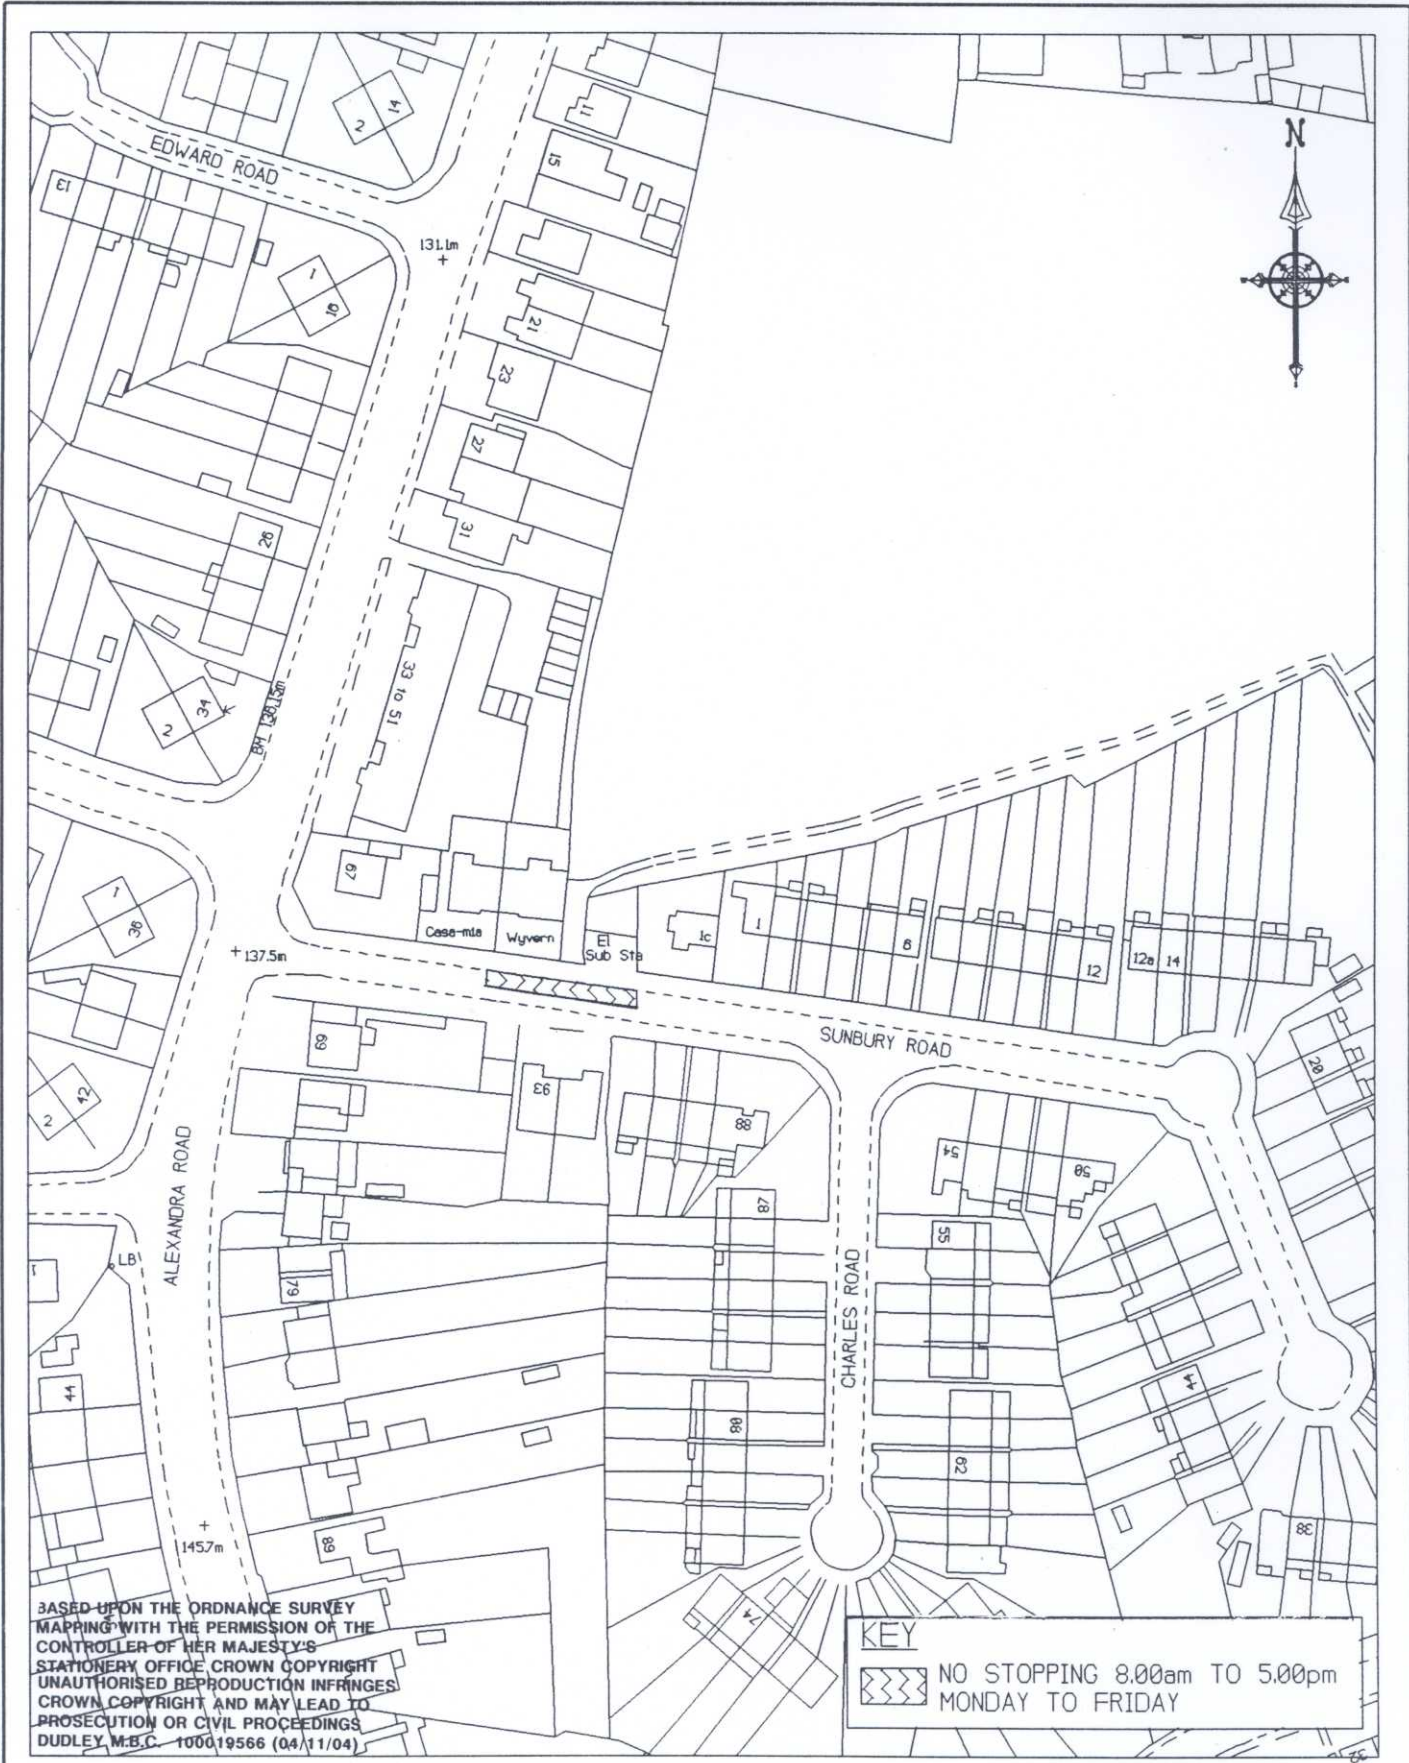


BASED UPON THE ORDNANCE SURVEY
 MAPPING WITH THE PERMISSION OF THE
 CONTROLLER OF HER MAJESTY'S
 STATIONERY OFFICE CROWN COPYRIGHT
 UNAUTHORISED REPRODUCTION INFRINGES
 CROWN COPYRIGHT AND MAY LEAD TO
 PROSECUTION OR CIVIL PROCEEDINGS
 DUDLEY M.B.C. 100019566 (04/11/04)

KEY
 NO STOPPING 8.00am TO 5.00pm
 MONDAY TO FRIDAY

Council House Mary Stevens Park Stourbridge West Midlands DY8 2AA				DIRECTORATE OF THE URBAN ENVIRONMENT	
Project TRO SCHOOL KEEP CLEAR MARKINGS Title WINDSOR HIGH SCHOOL,SUNBURY ROAD H/SOWEN				DRAWING TM 2259	
DRAWN BY G.M	CHECKED BY R.M	REVISION NO	DATE 04/11/04	SCALE 1:1250	

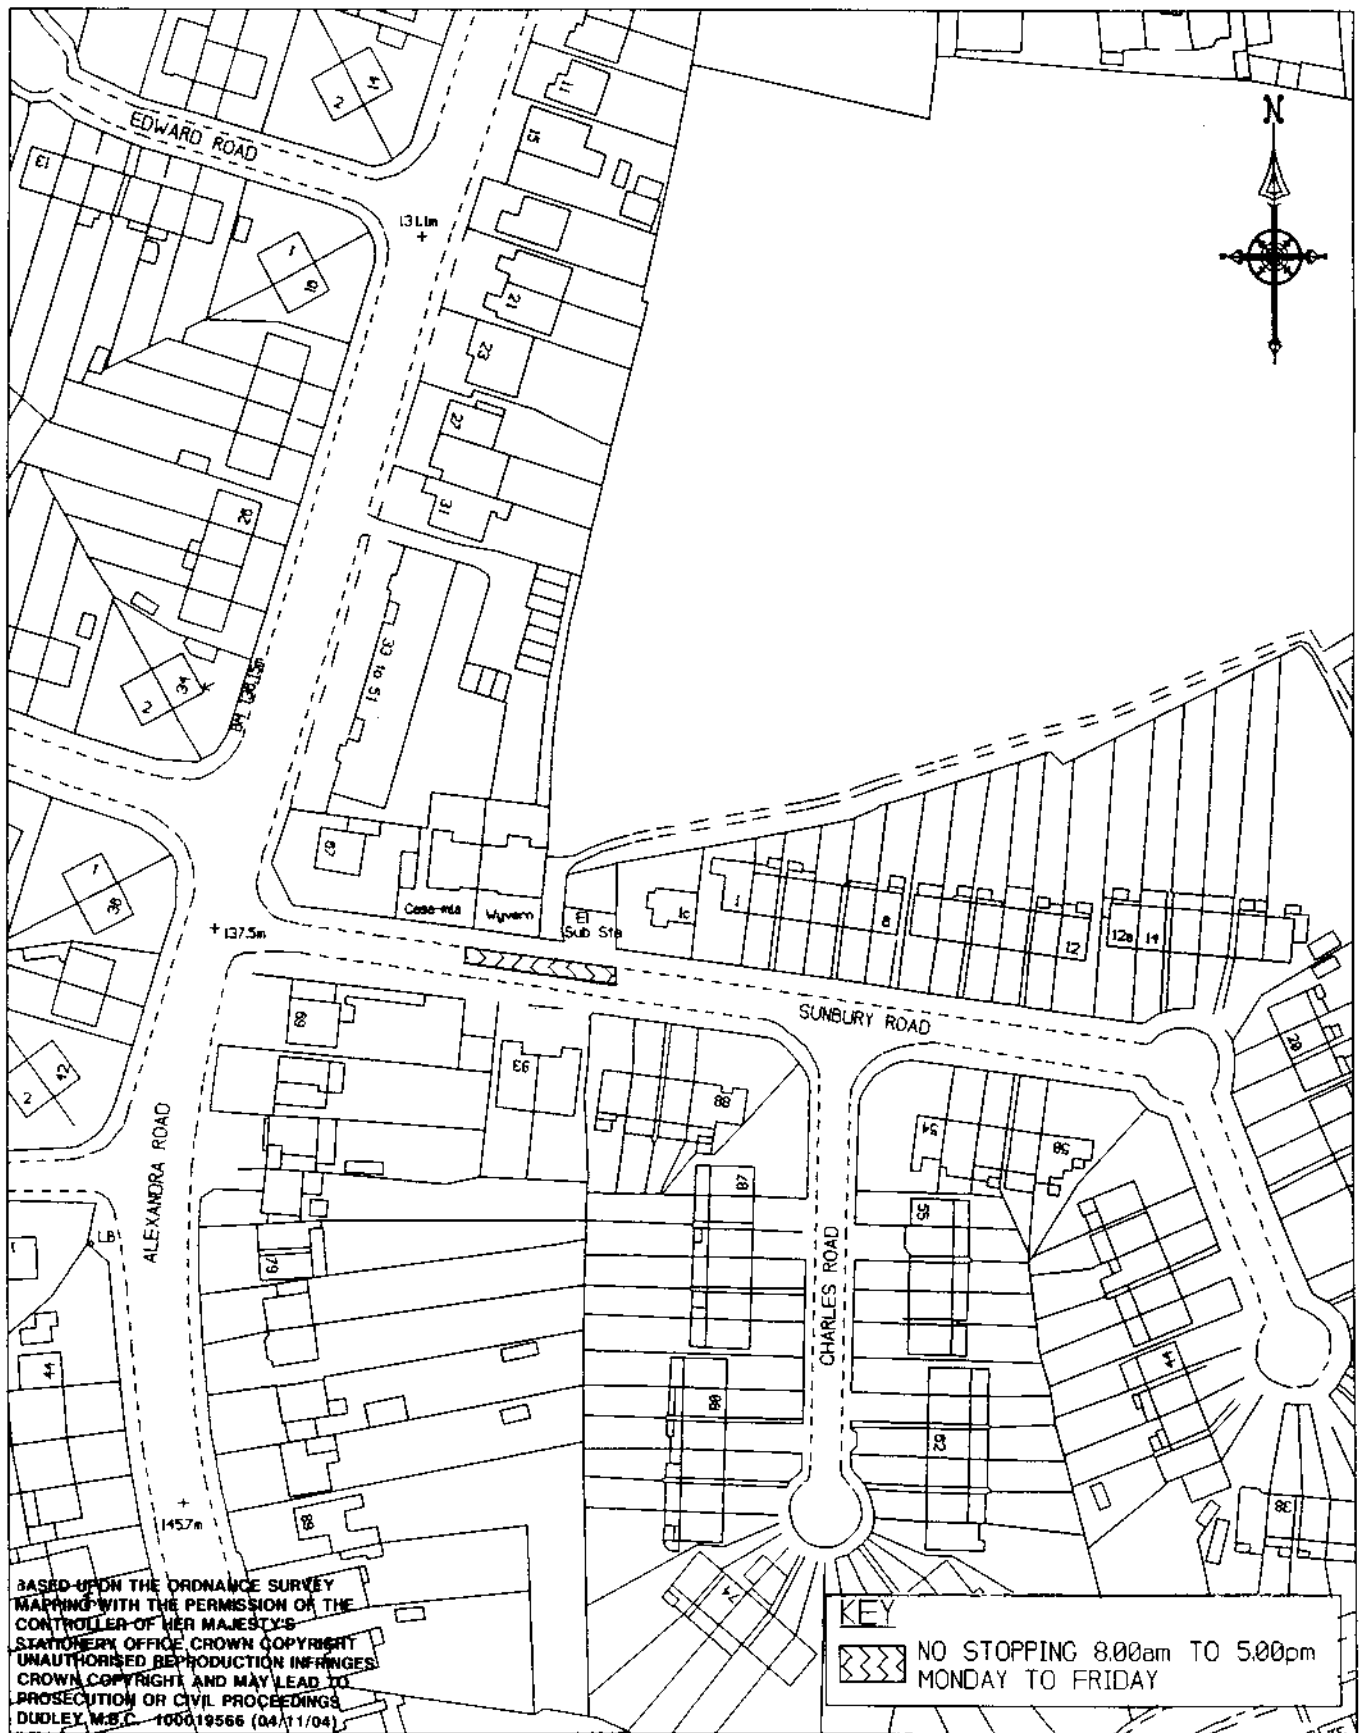

BASED UPON THE ORDNANCE SURVEY
 MAPPING WITH THE PERMISSION OF THE
 CONTROLLER OF HER MAJESTY'S
 STATIONERY OFFICE. CROWN COPYRIGHT
 UNAUTHORISED REPRODUCTION INFRINGES
 CROWN COPYRIGHT AND MAY LEAD TO
 PROSECUTION OR CIVIL PROCEEDINGS
 DUDLEY M.B.C. 100019566 (04/11/04)

KEY
 NO STOPPING 8.00am TO 5.00pm
 MONDAY TO FRIDAY

Council House
 Mary Stevens Park
 Stourbridge
 West Midlands
 DY8 2AA



DIRECTORATE OF THE
 URBAN ENVIRONMENT

Project TRO SCHOOL KEEP CLEAR MARKINGS
 Title WINDSOR HIGH SCHOOL, SUNBURY ROAD H/SOWEN

DRAWING
 TM 2259


DRAWN BY
 G.M

CHECKED BY
 R.M

REVISION NO

DATE
 04/11/04

SCALE
 1:1250

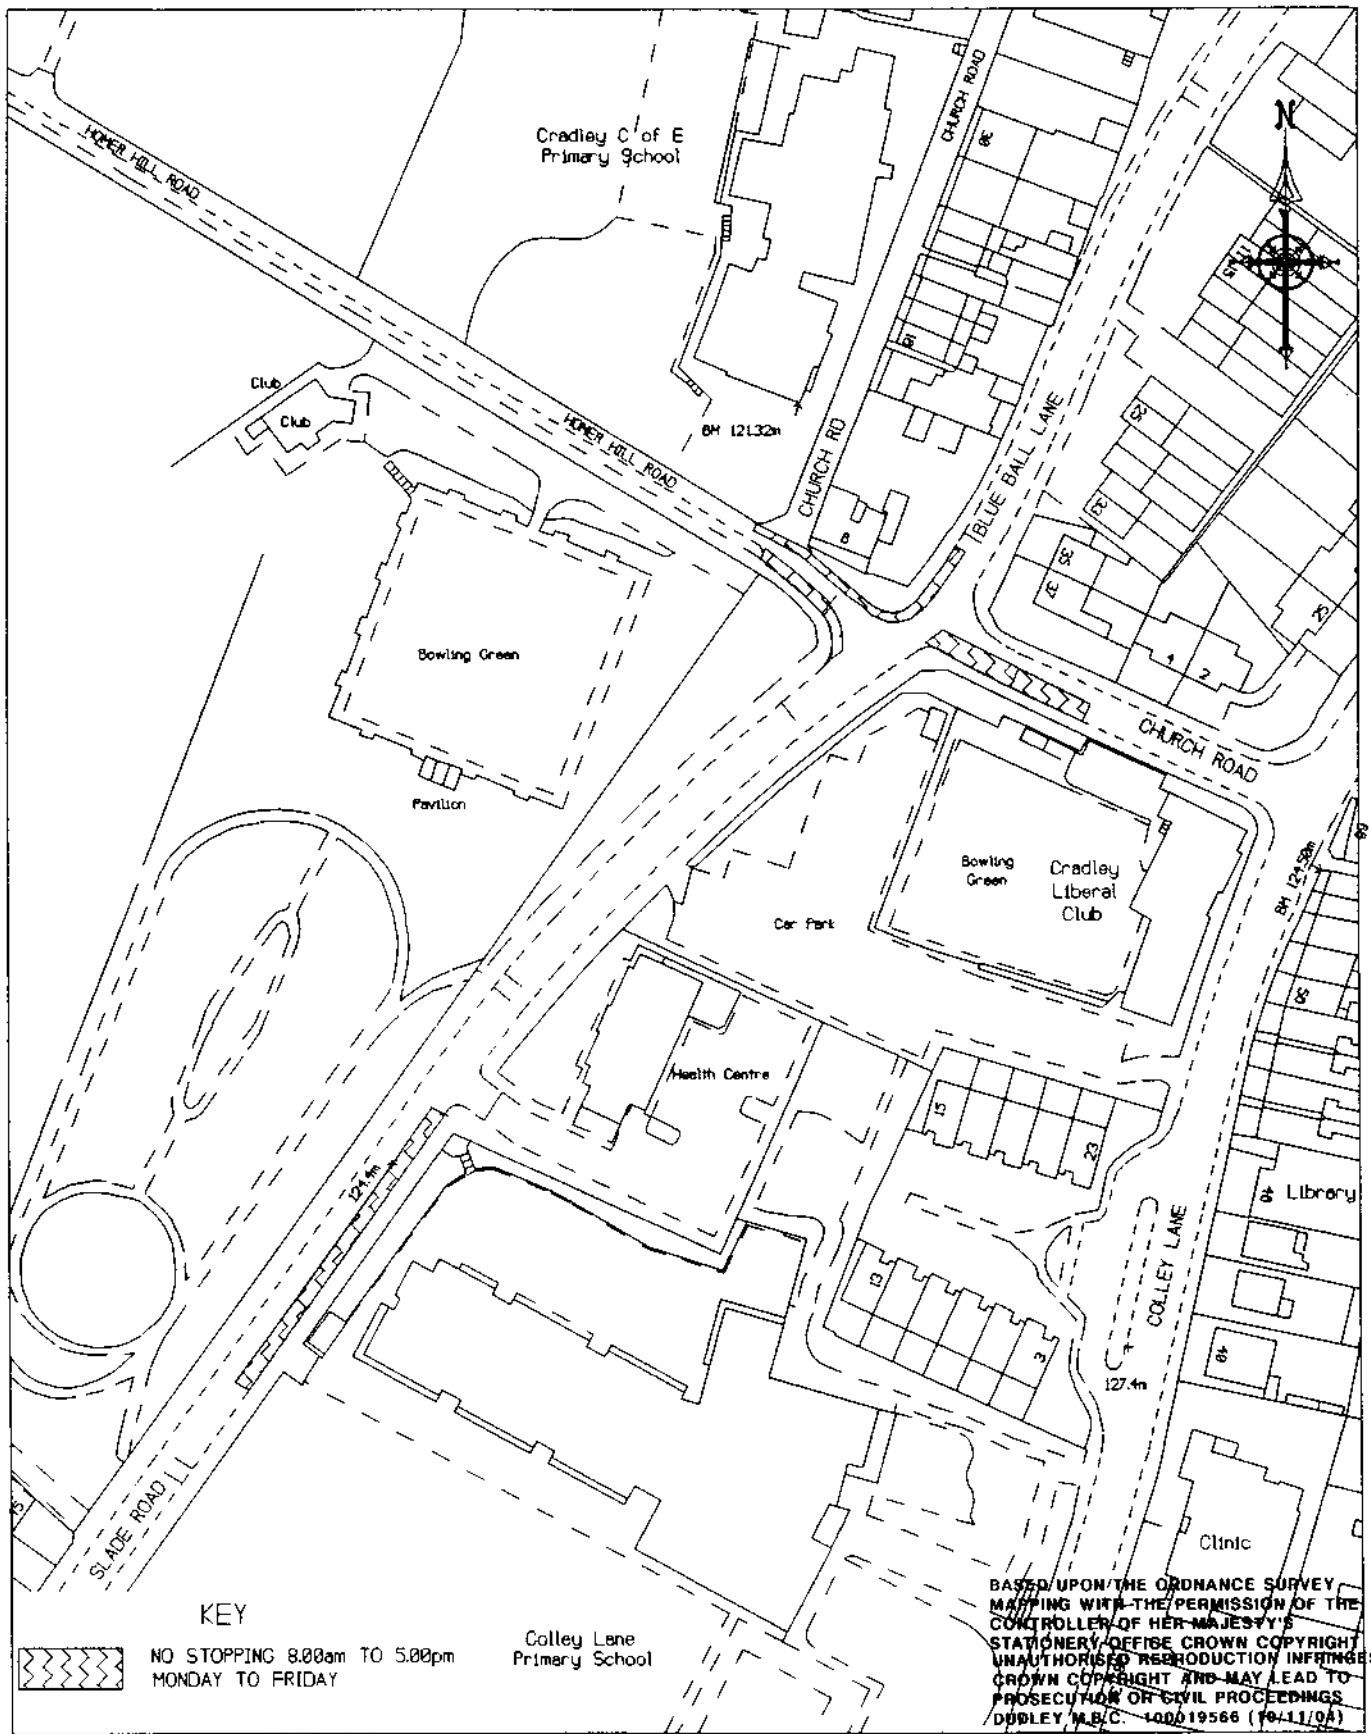

Council House
 Mary Stevens Park
 Stourbridge
 West Midlands
 DY8 2AA




DIRECTORATE OF THE
 URBAN ENVIRONMENT

Project TRO SCHOOL KEEP CLEAR MARKINGS
 Title COLLEY LANE PRIMARY & CRADLEY C OF E.

DRAWING
 TM 2232

DRAWN BY G.M.	CHECKED BY R.M.	REVISION NO	DATE 10/11/04	SCALE 1:1250
------------------	--------------------	-------------	------------------	-----------------

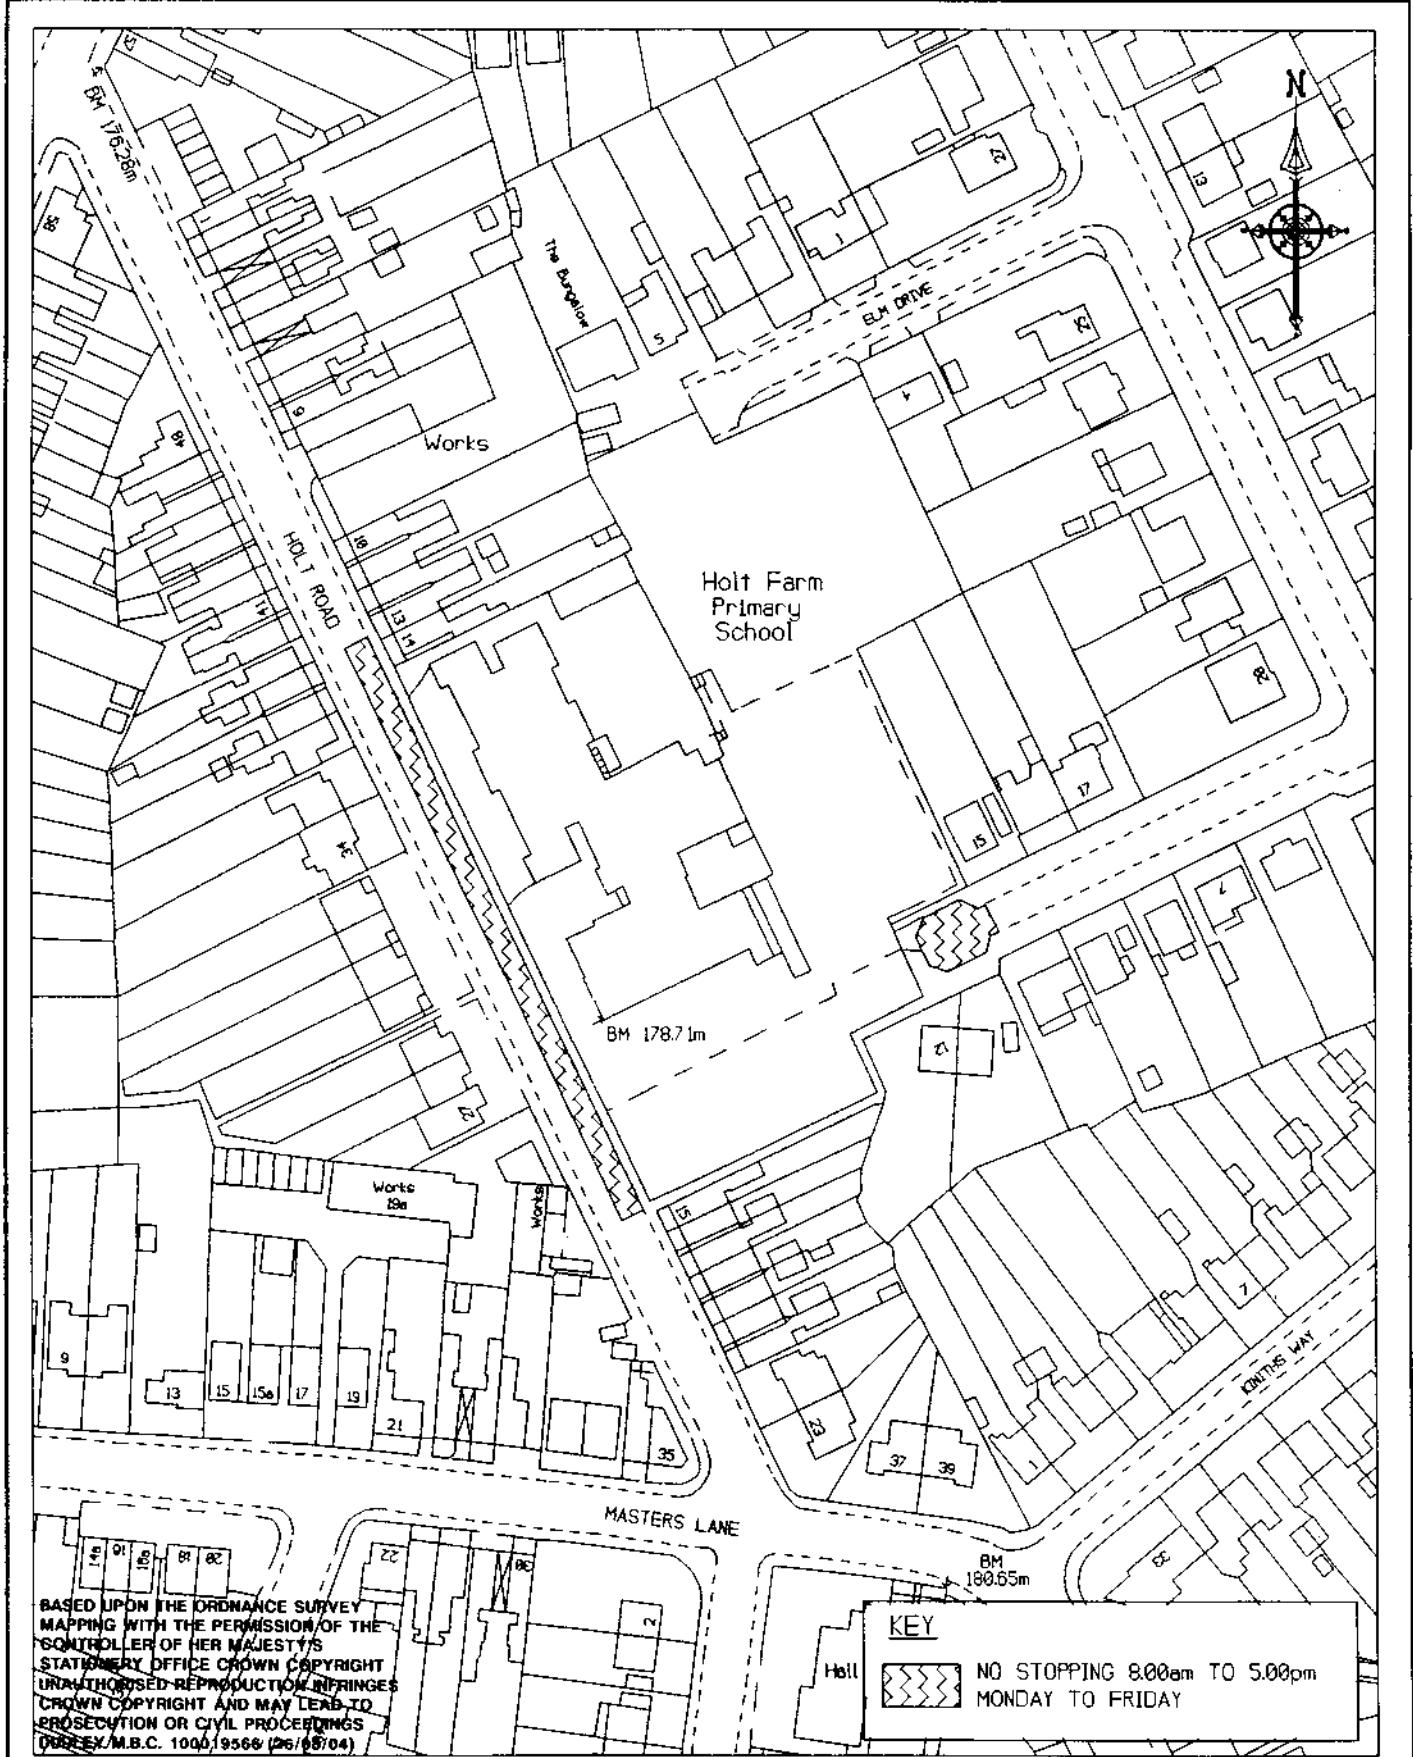

Council House
 Mary Stevens Park
 Stourbridge
 West Midlands
 DY8 2AA



DIRECTORATE OF THE
 URBAN ENVIRONMENT

Project TRO SCHOOL KEEP CLEAR MARKINGS
 Title HOLT FARM PRIMARY.HURST GREEN. H/SOWEN

DRAWING
 TM 2242


DRAWN BY G.M

CHECKED BY R.M

REVISION NO

DATE 26/10/04

SCALE 1:1250

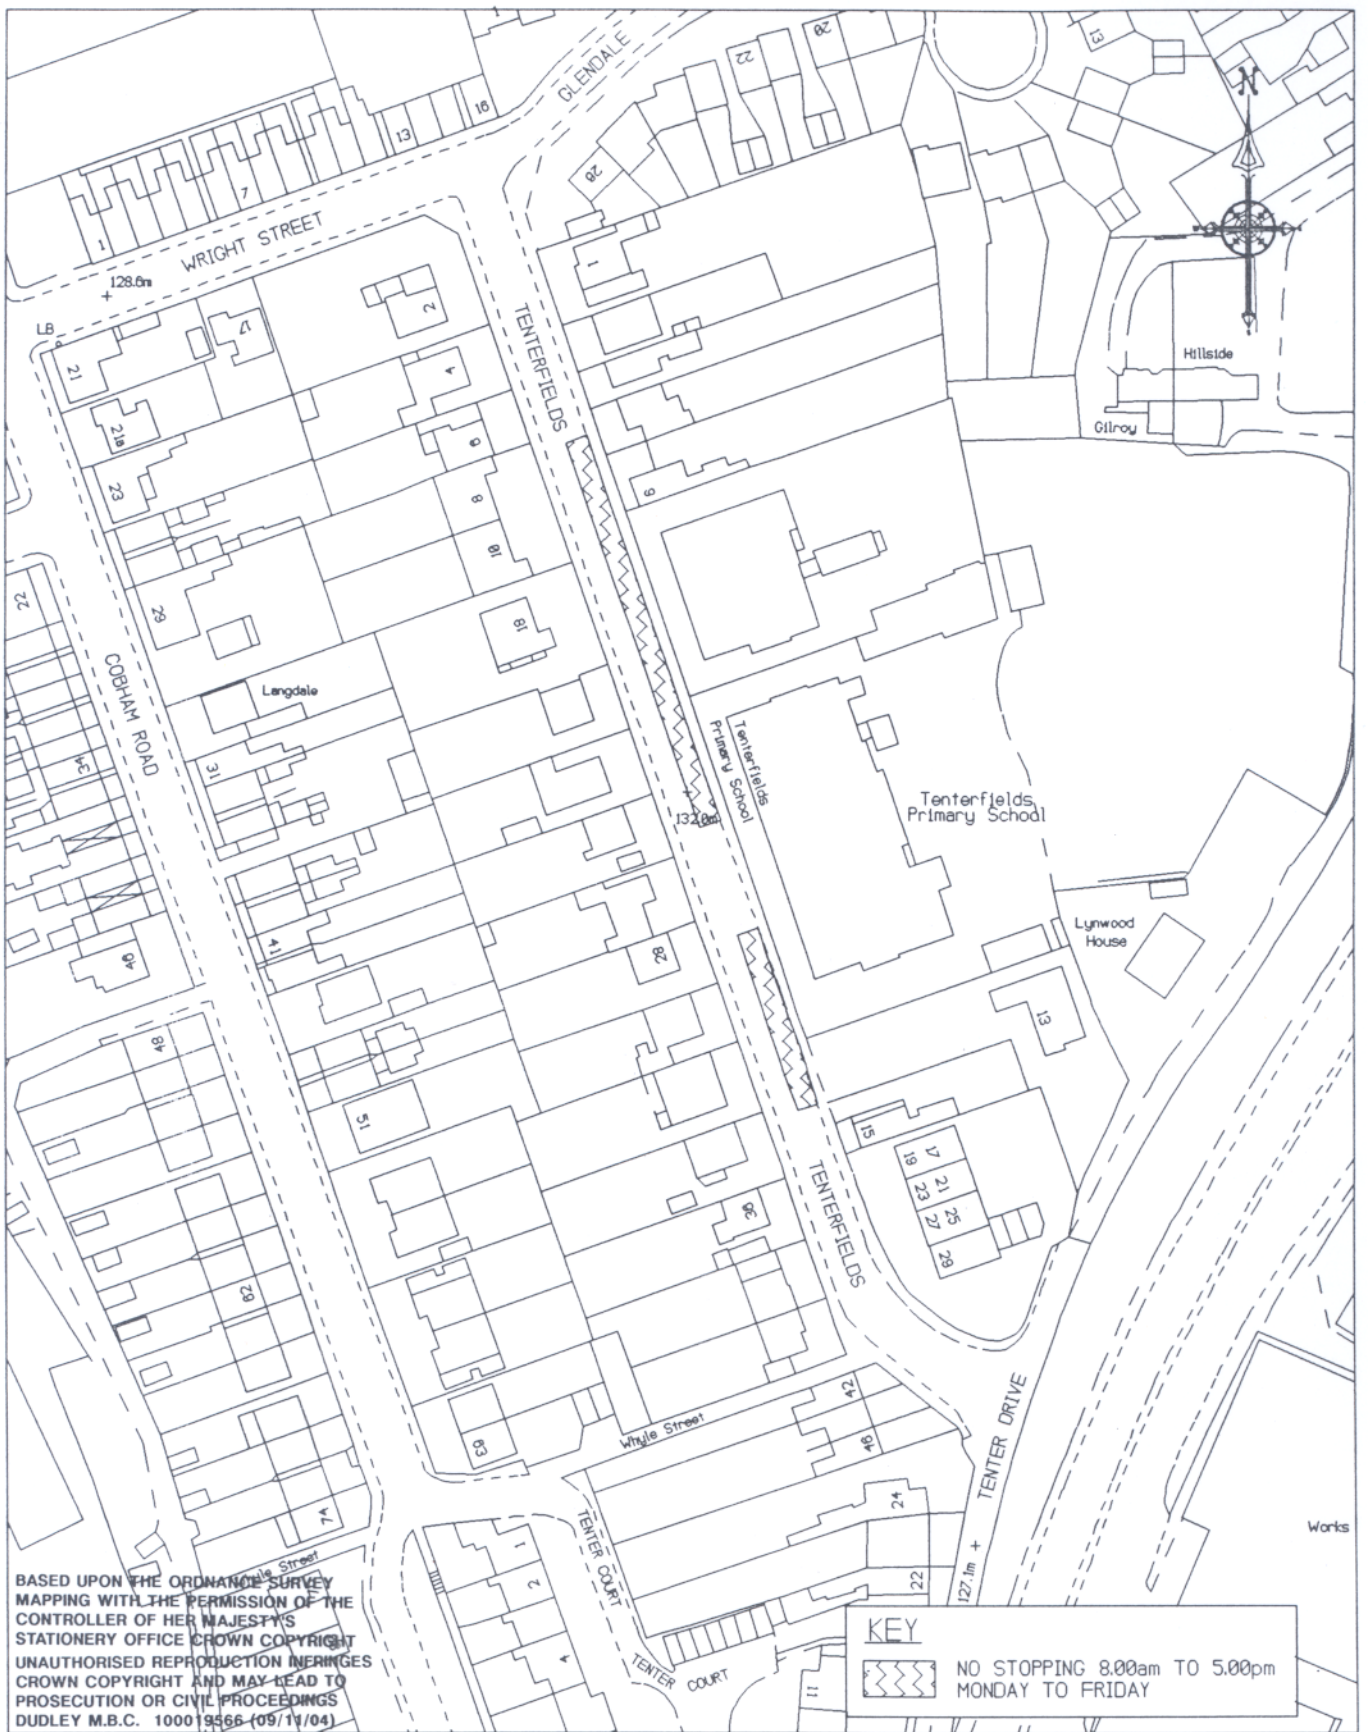

Council House
 Mary Stevens Park
 Stourbridge
 West Midlands
 DY8 2AA




DIRECTORATE OF THE
 URBAN ENVIRONMENT

Project TRO SCHOOL KEEP CLEAR MARKINGS
 Title TENTERFIELDS PRIMARY SCHOOL HALESOWEN.

DRAWING
 TM 2261

DRAWN BY G.M	CHECKED BY R.M	REVISION NO	DATE 09/11/04	SCALE 1:1250
-----------------	-------------------	-------------	------------------	-----------------

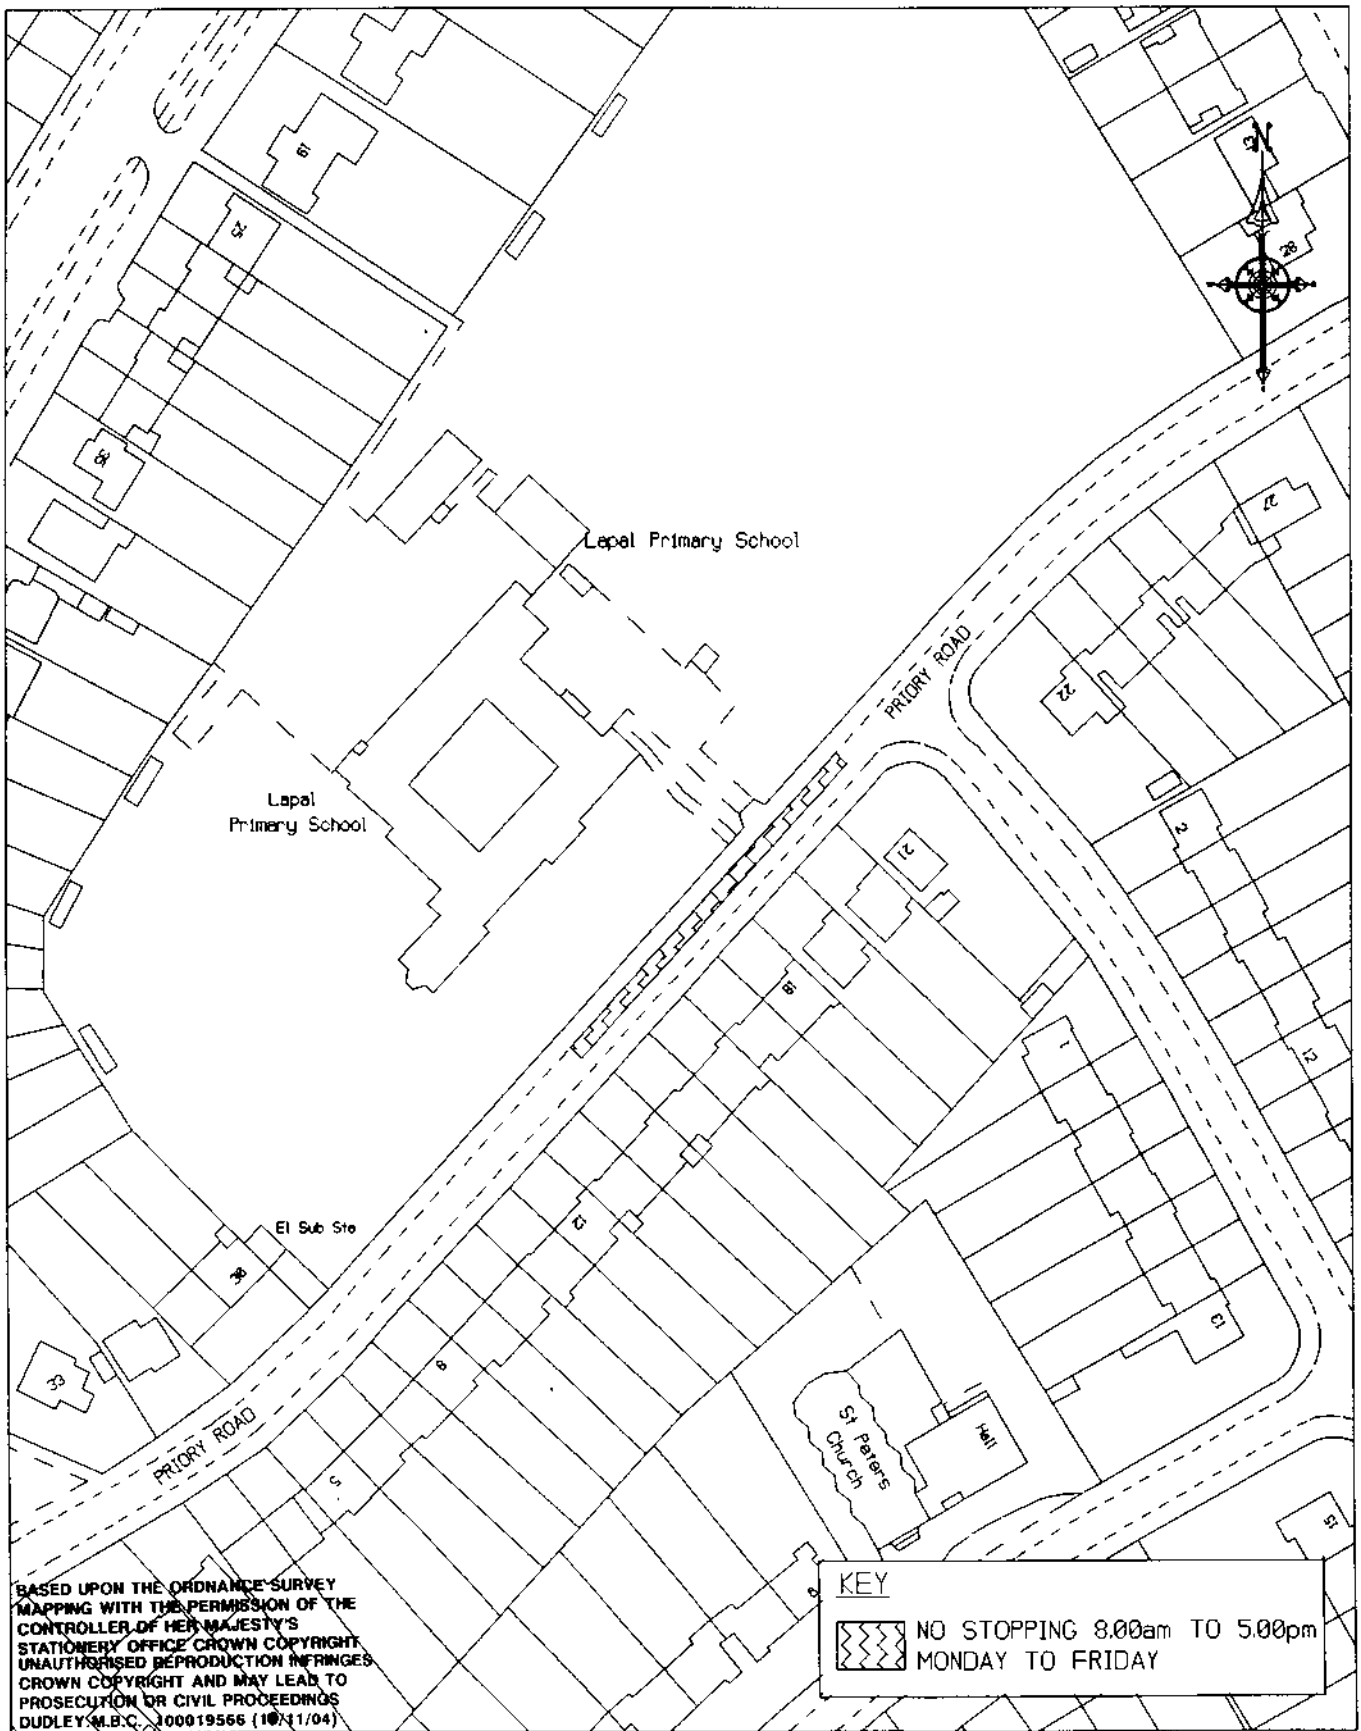

Council House
 Mary Stevens Park
 Stourbridge
 West Midlands
 DY8 2AA



DIRECTORATE OF THE
 URBAN ENVIRONMENT

Project TRO SCHOOL KEEP CLEAR MARKINGS
 Title LAPAL PRIMARY SCHOOL, HALESOWEN.

DRAWING
 TM 2256


DRAWN BY G.M.

CHECKED BY R.M.

REVISION NO

DATE 10/11/04

SCALE 1:1250

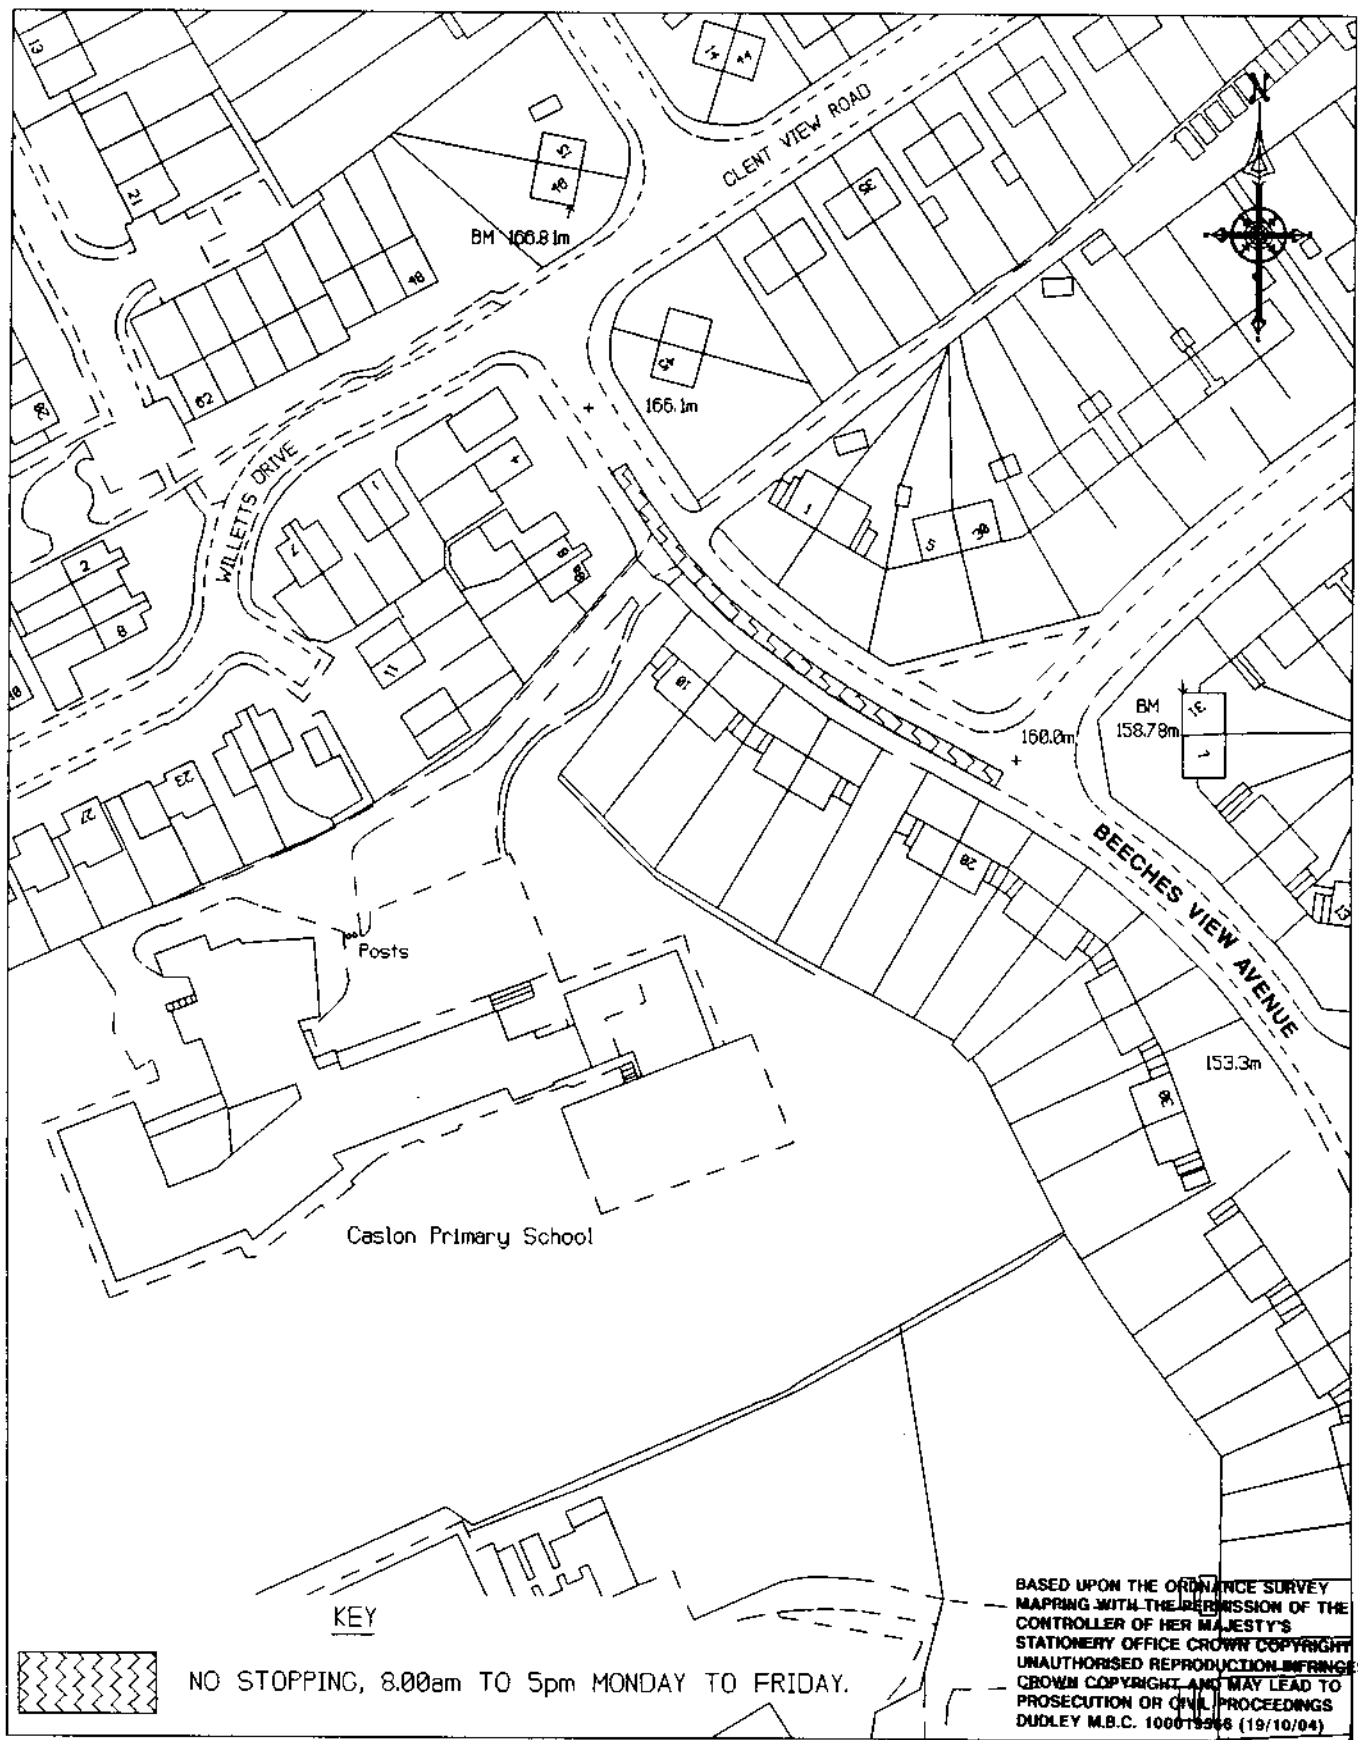

Council House
 Mary Stevens Park
 Stourbridge
 West Midlands
 DY8 2AA




DIRECTORATE OF THE
 URBAN ENVIRONMENT


Project TRO SCHOOL KEEP CLEAR MARKINGS
 Title CASLON PRIMARY SCHOOL.

DRAWING
 TM 2231

DRAWN BY P.M.E.	CHECKED BY R.M.	REVISION NO	DATE 19/10/04	SCALE 1:1250
--------------------	--------------------	-------------	------------------	-----------------

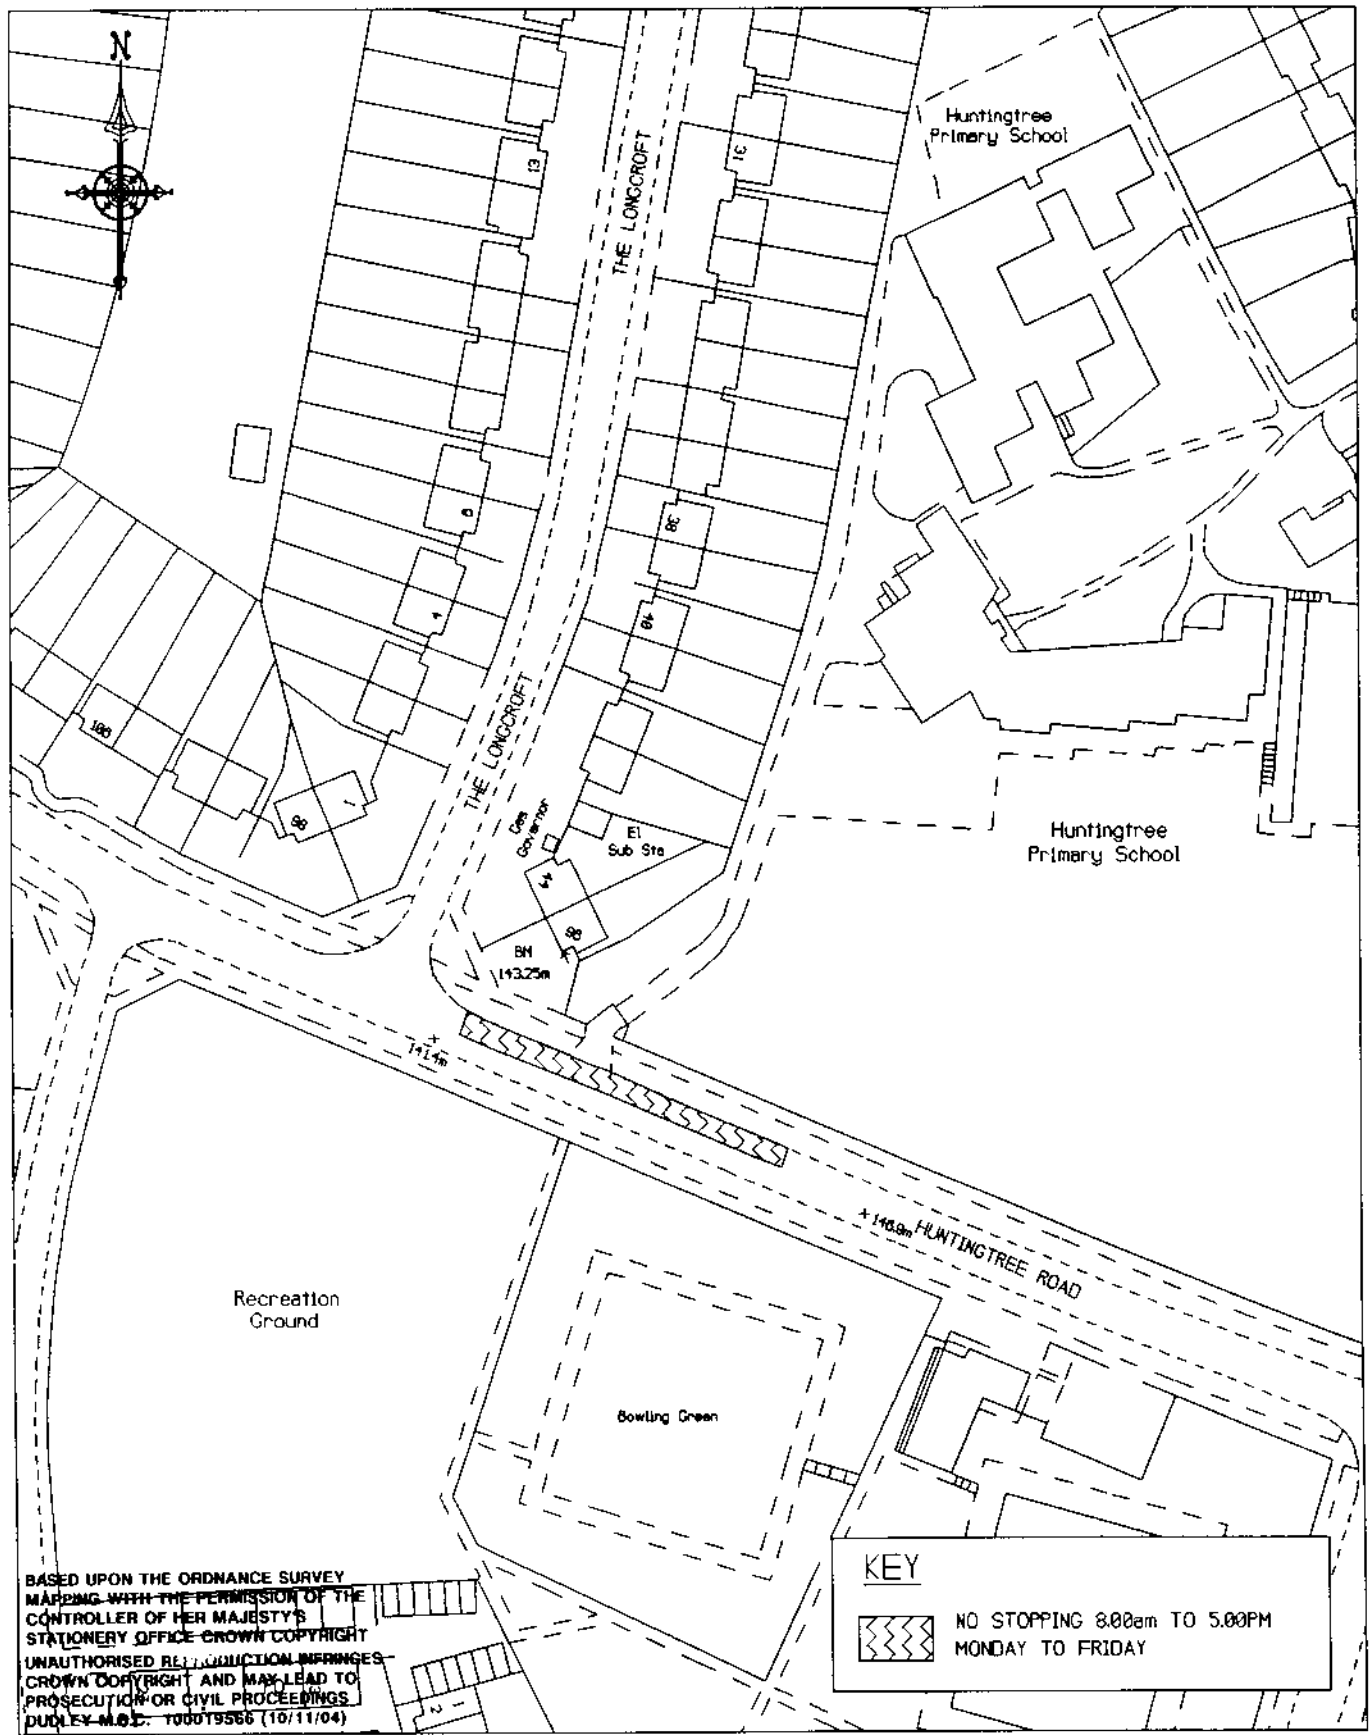

BASED UPON THE ORDNANCE SURVEY
 MAPPING WITH THE PERMISSION OF THE
 CONTROLLER OF HER MAJESTY'S
 STATIONERY OFFICE CROWN COPYRIGHT
 UNAUTHORISED REPRODUCTION INFRINGES
 CROWN COPYRIGHT AND MAY LEAD TO
 PROSECUTION OR CIVIL PROCEEDINGS
 DUDLEY M.O.C. 100019566 (10/11/04)

KEY
 NO STOPPING 8.00am TO 5.00PM
 MONDAY TO FRIDAY

Council House
 Mary Stevens Park
 Stourbridge
 West Midlands
 DY8 2AA



DIRECTORATE OF THE
 URBAN ENVIRONMENT

Project TRO SCHOOL KEEP CLEAR MARKINGS
 Title HUNTINGTREE PRIMARY, HALESOWEN.

DRAWING
 TM 2250

DRAWN BY

G.M

CHECKED BY

R.M

REVISION NO

DATE

10/11/04

SCALE

1:1250