



APPENDIX B

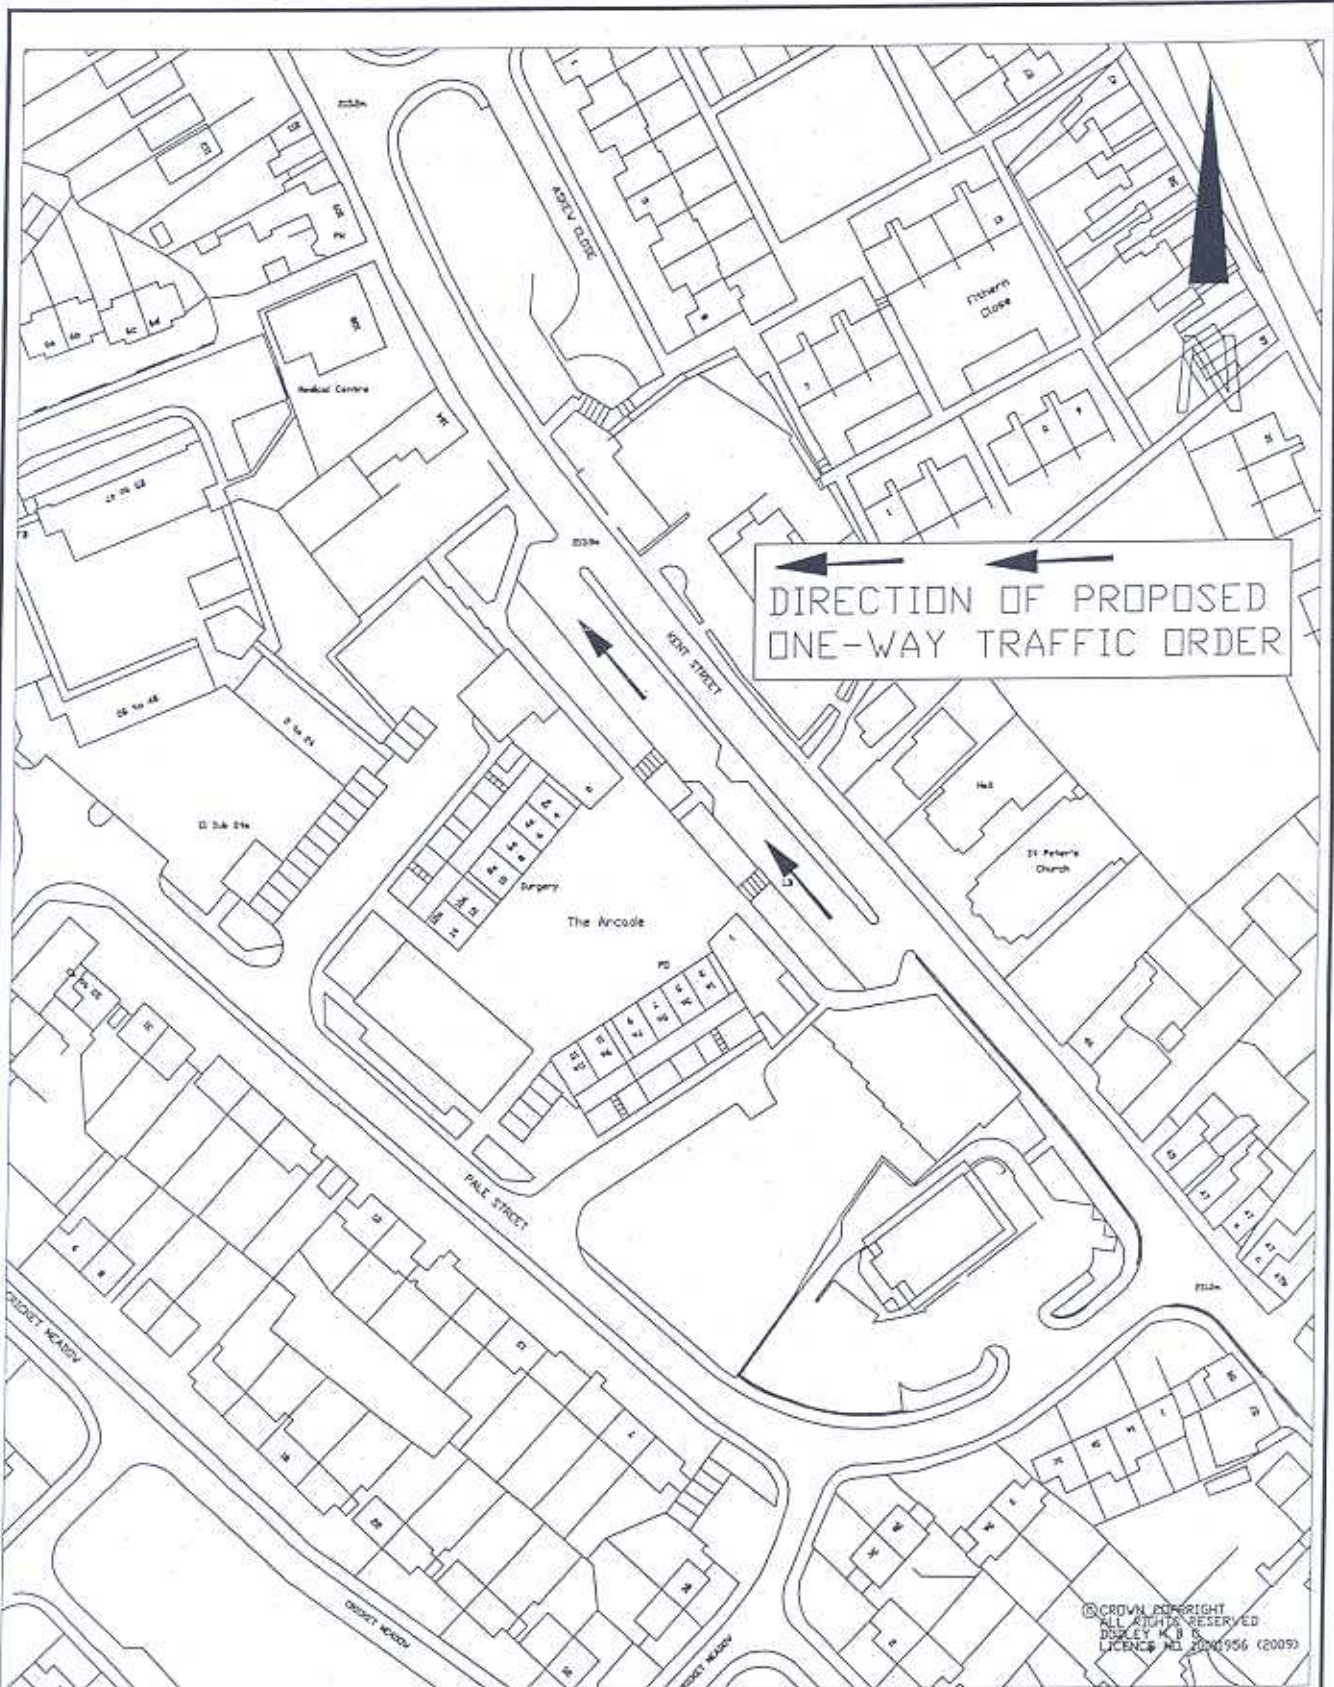

©CROWN COPYRIGHT
ALL RIGHTS RESERVED
DUDLEY M.B.S.
LICENCE NO. 2004/956 (2005)

<p>Council House Mary Stevens Park Stourbridge West Midlands DY8 2AA.</p>	<p>MR J. ANDERSON HEAD OF ENGINEERING</p> 	<p>DIRECTORATE OF THE URBAN ENVIRONMENT</p>		
<p>Project Title THE ARCADE UPPER GORNAL PROPOSED ONE-WAY TRAFFIC</p>		<p>Drawing No. TM2913</p>		
<p>Drawn By JL</p>	<p>Checked By JW</p>	<p>Revision No.</p>	<p>Date 24/09/09</p>	<p>Scale 1:1250</p>