

© CROWN COPYRIGHT
 ALL RIGHTS RESERVED
 DUBLIN 2005
 LICENCE NO. 10001996 (2005)

Council House
 Mary Stevens Park
 Stourbridge
 West Midlands
 DY8 2AA.

MR J. ANDERSON
 HEAD OF ENGINEERING



DIRECTORATE OF THE
 URBAN ENVIRONMENT

Project **HAGLEY ROAD/WASSELL ROAD HALESOWEN.**
 Title **PROPOSED WAITING & LOADING RESTRICTIONS.**

Drawing No.
TDM/CP/453A


Drawn By
JL

Checked By
GS

Revision No.
A

Date
26/07/06

Scale
1:1250

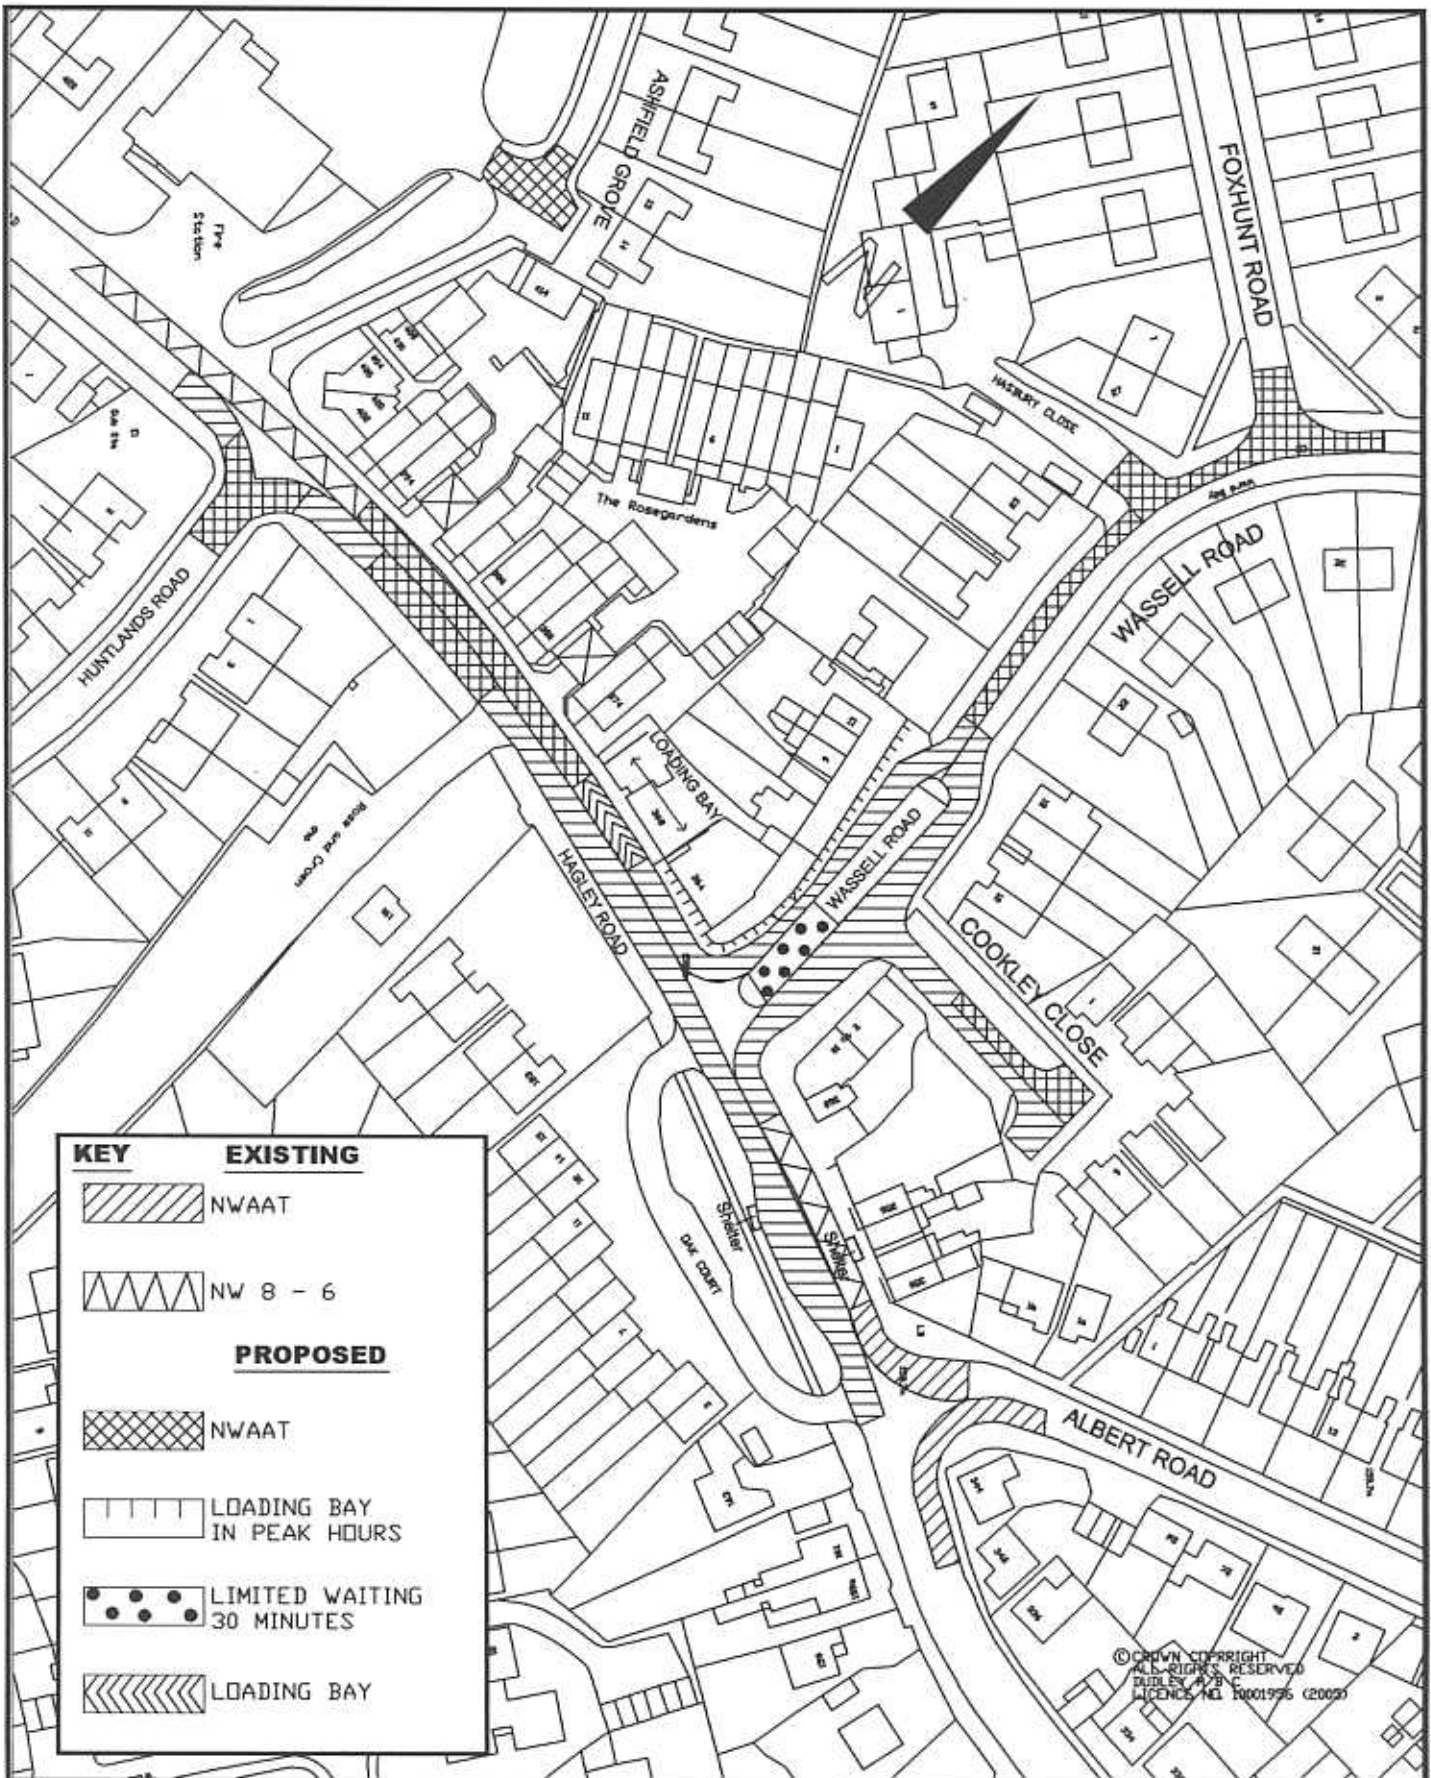

© CROWN COPYRIGHT
ALL RIGHTS RESERVED
TUDLEY
LICENCE NO. 10001996 (2005)

Council House
Mary Stevens Park
Stourbridge
West Midlands
DY8 2AA.

MR J. ANDERSON
HEAD OF ENGINEERING



DIRECTORATE OF THE
URBAN ENVIRONMENT

Project **HAGLEY ROAD/WASSELL ROAD HALESOWEN.**
Title **PROPOSED WAITING & LOADING RESTRICTIONS.**

Drawing No.
TDM/CP/453B

Drawn By
JL

Checked By
JW

Revision No.
B

Date **30/07/07**

Scale **1:1250**