


7B
Amended Proposals

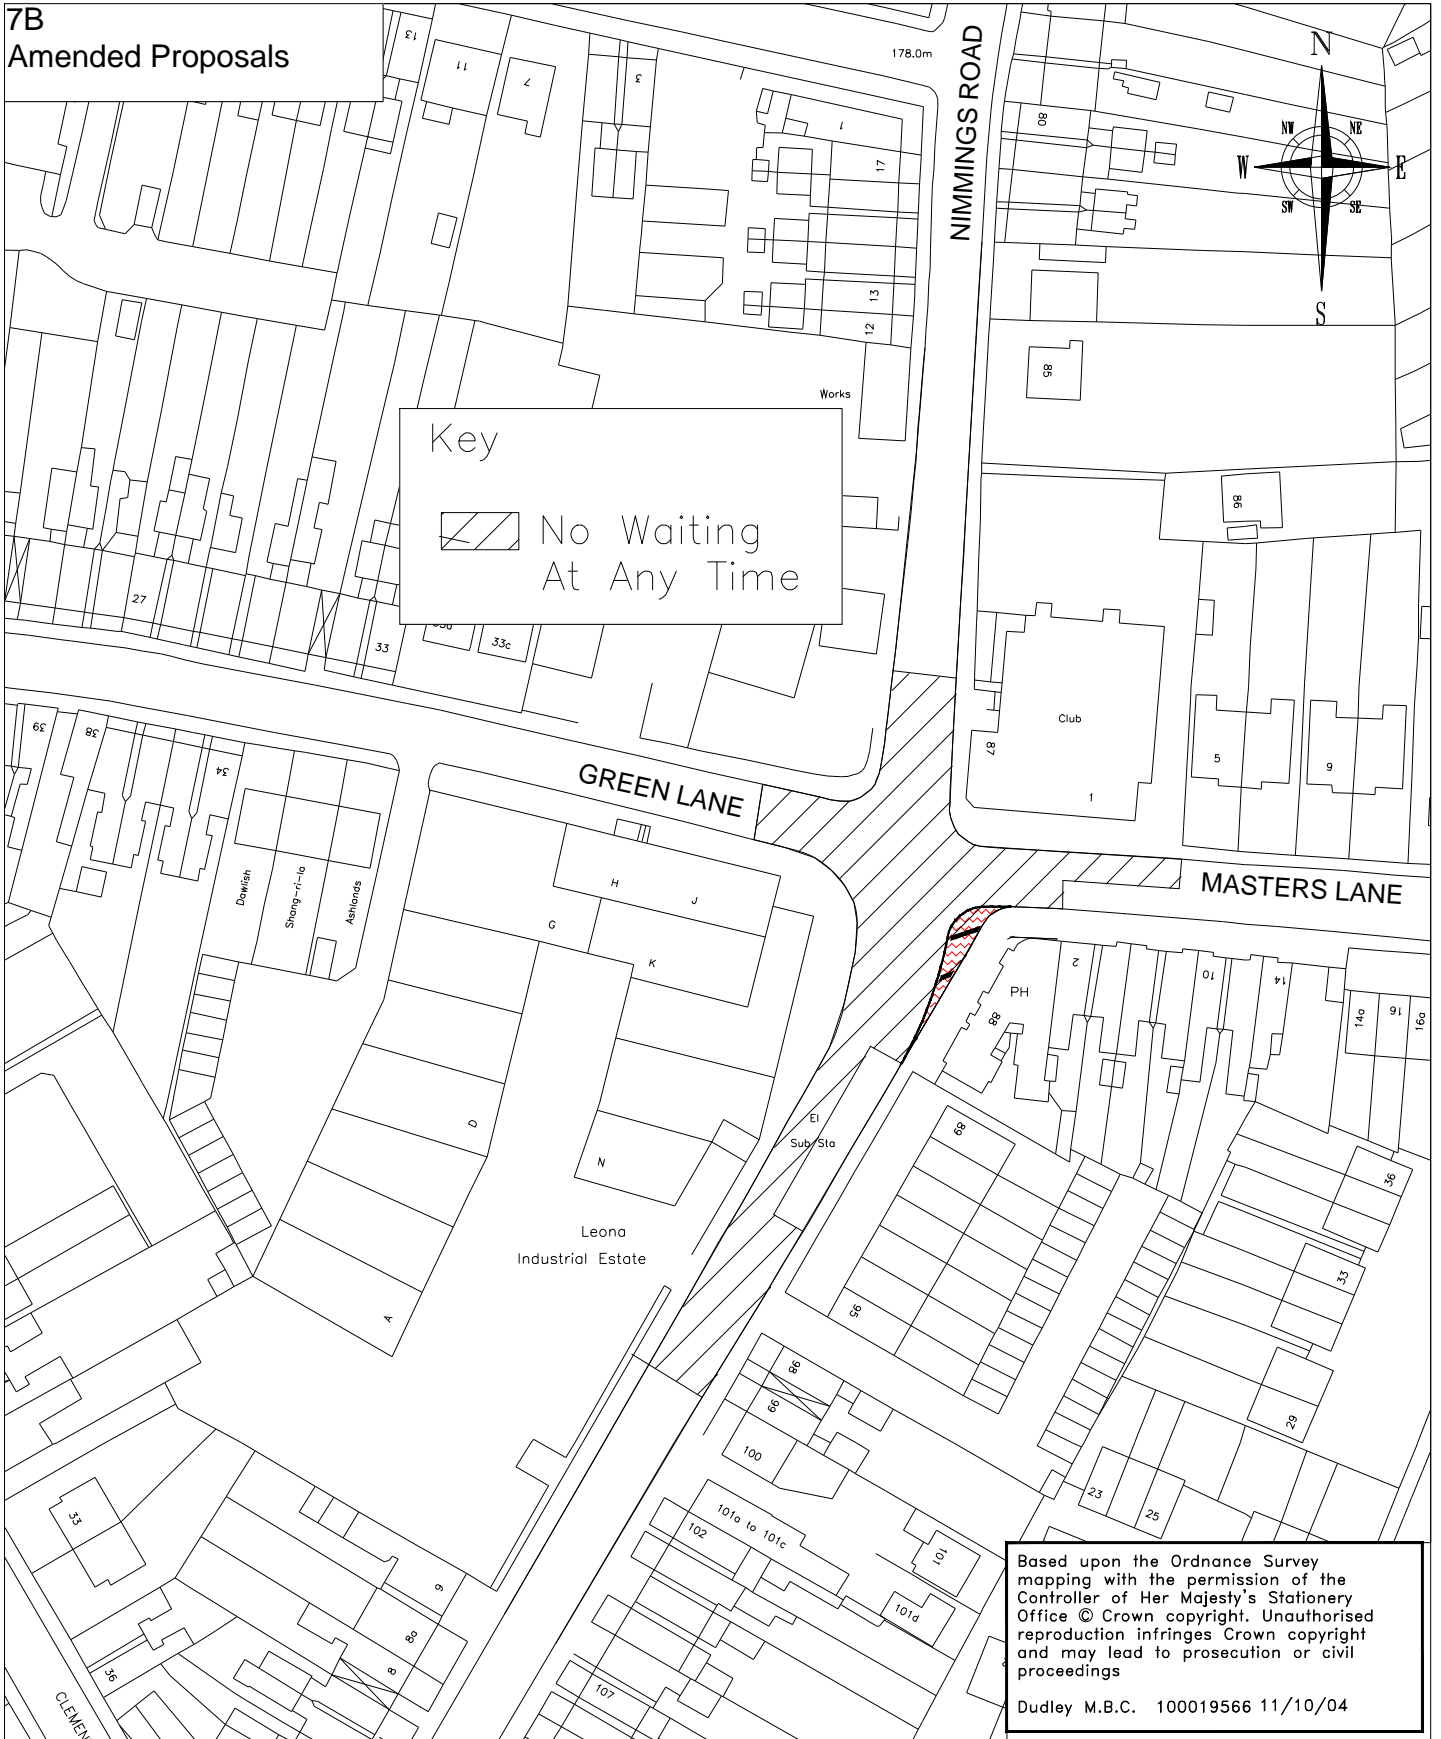

Key
 No Waiting
 At Any Time

Based upon the Ordnance Survey mapping with the permission of the Controller of Her Majesty's Stationary Office © Crown copyright. Unauthorised reproduction infringes Crown copyright and may lead to prosecution or civil proceedings
 Dudley M.B.C. 100019566 11/10/04

Directorate of the Urban Environment

Economic Regeneration Division - Traffic & Road Safety
 Council House, Mary Stevens Park
 Stourbridge, West Midlands, DY8 2AA
www.dudley.gov.uk



Project	THE BOROUGH OF DUDLEY, (LONG LANE AND SURROUNDING STREETS), (HALESOWEN AREA), (PROHIBITION AND RESTRICTION OF WAITING), (NO. 4 ORDER TYPE) ORDER 2010.			Drawing No.	TM3088
Drawn By	DMH	Checked By	PVG	Revision No.	B
				Date	14.09.10
				Scale	N.T.S.