



13
Original proposals unamended

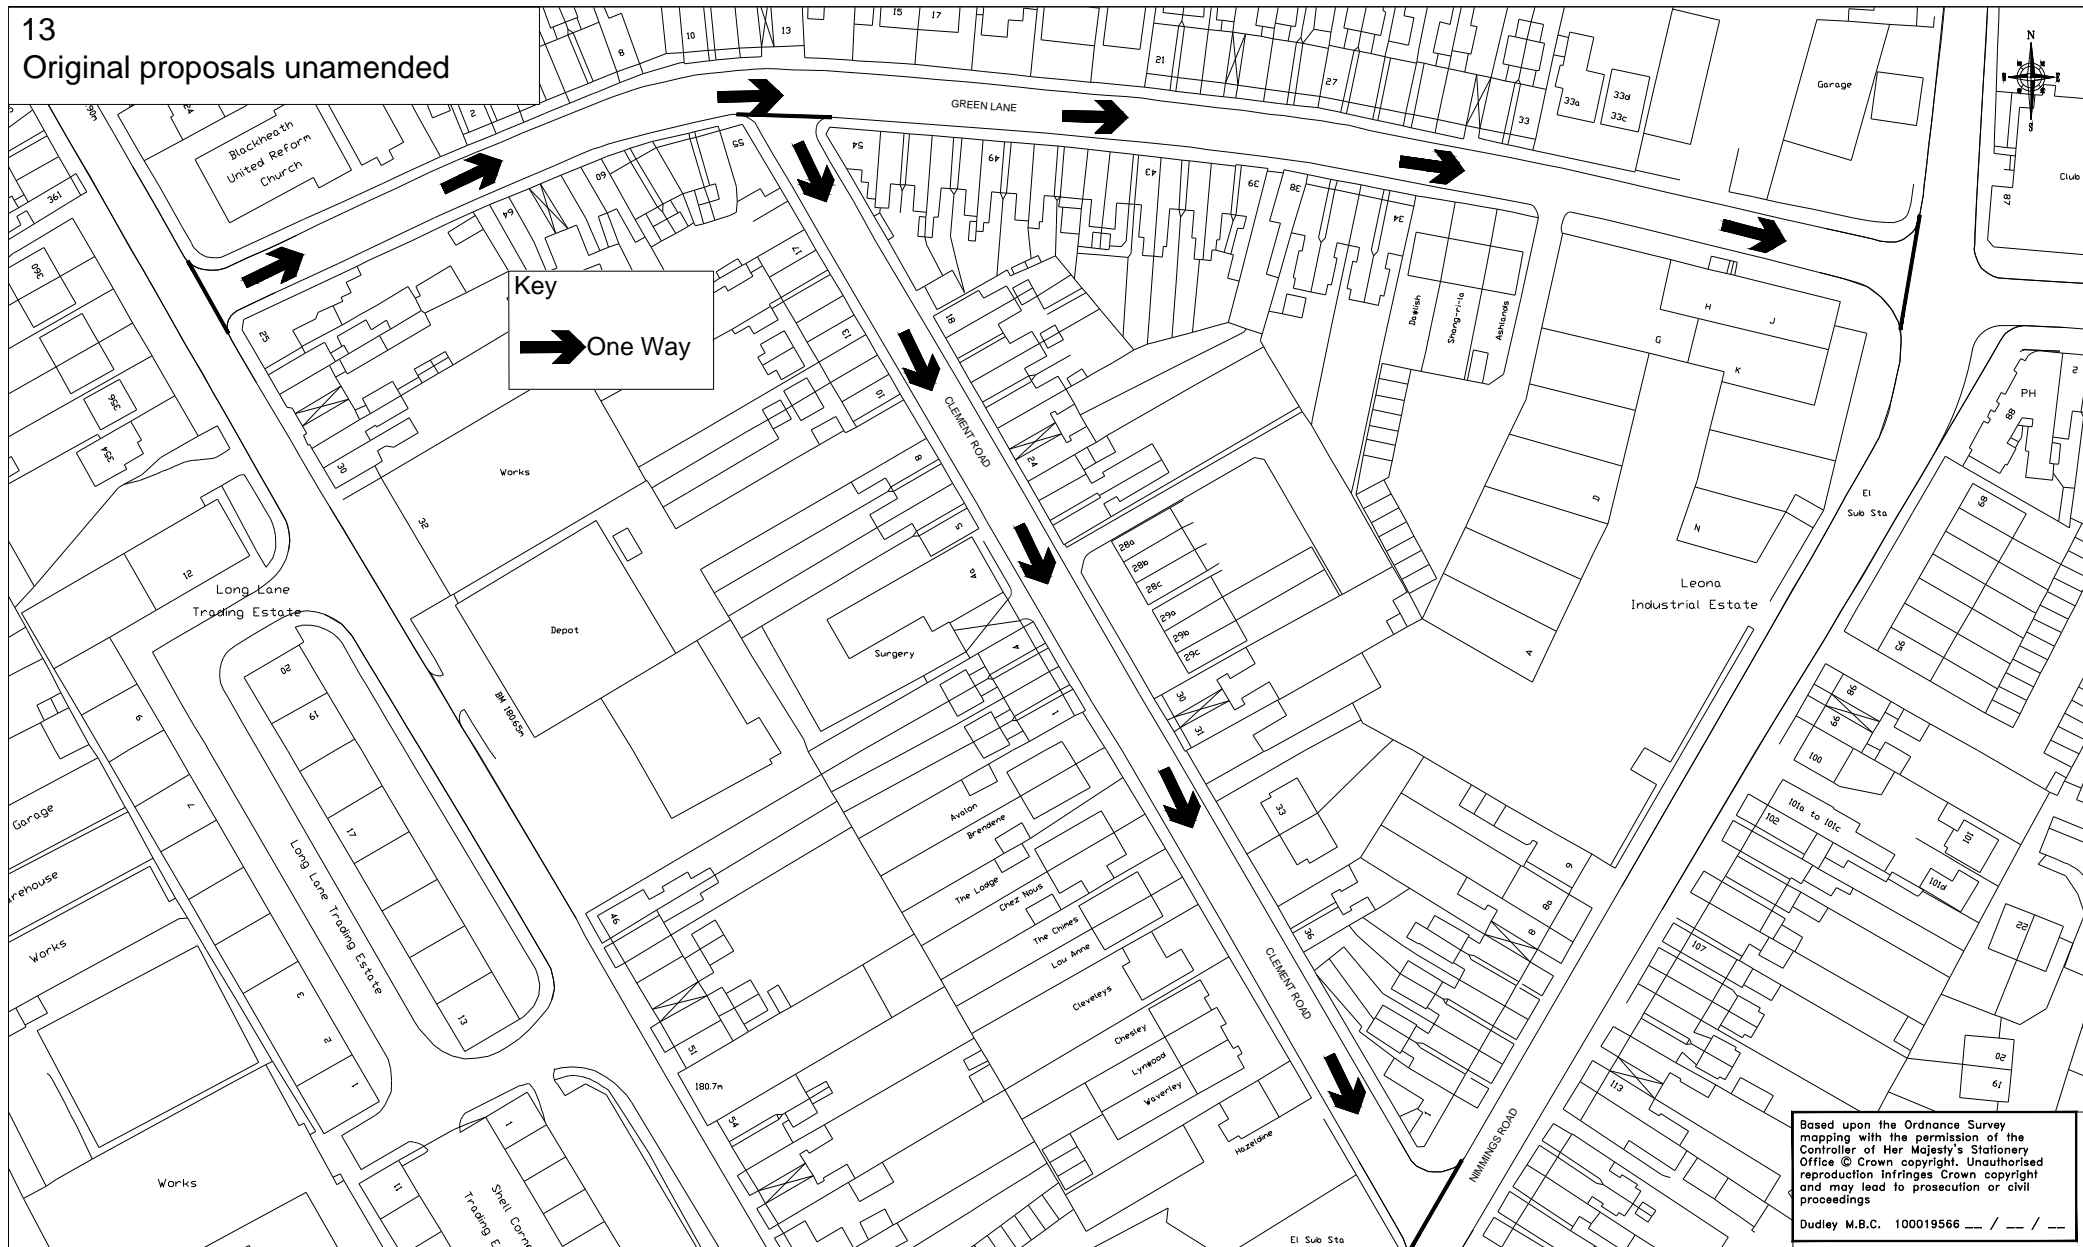

Based upon the Ordnance Survey mapping with the permission of the Controller of Her Majesty's Stationery Office © Crown copyright. Unauthorised reproduction infringes Crown copyright and may lead to prosecution or civil proceedings
Dudley M.B.C. 100019566 / /

<p>Project THE BOROUGH OF DUDLEY, LONG LANE AND SURROUNDING STREETS, HALESOWEN ND. 4 ORDER TYPE (ONE WAY STREETS AND PROHIBITION OF RIGHT TURN) ORDER 2010.</p>	<p>Location CLEMENT ROAD AND GREEN LANE, HALESOWEN</p>	<p>Date 05.05.10</p>	<p>Revision No</p>		<p>Directorate of the Urban Environment Economic Regeneration Division - Traffic & Road Safety Council House, Mary Stevens Park Stourbridge, West Midlands, DY8 2AA www.dudley.gov.uk</p> 								
<p>Title THE BOROUGH OF DUDLEY, LONG LANE AND SURROUNDING STREETS, HALESOWEN ND. 4 ORDER TYPE (ONE WAY STREETS AND PROHIBITION OF RIGHT TURN) ORDER 2010.</p>	<p>Drawing No TM3096</p>	<p>Scale 1:1250</p>	<p>Drawn By DMH</p>	<p>Checked By PVG</p>	<table border="1"> <thead> <tr> <th>Revision No.</th> <th>Description</th> <th>Approved Project Engineer</th> <th>Date</th> </tr> </thead> <tbody> <tr> <td> </td> <td> </td> <td> </td> <td> </td> </tr> </tbody> </table>	Revision No.	Description	Approved Project Engineer	Date				
Revision No.	Description	Approved Project Engineer	Date										