




KEY

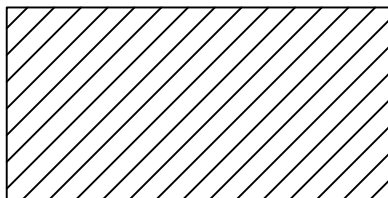

NO WAITING AT ANY TIME

Council House
Mary Stevens Park
Stourbridge
West Midlands
DY8 2AA.

MR J. ANDERSON
HEAD OF ENGINEERING



DIRECTORATE OF THE
URBAN ENVIRONMENT

Project BRIDGNORTH ROAD AREA WOLLASTON
Title PROPOSED PROHIBITION OF WAITING

Drawing No.
TM 2922


Drawn By
JL

Checked By
RM


Revision No.

Date 03/11/09

Scale 1:2500

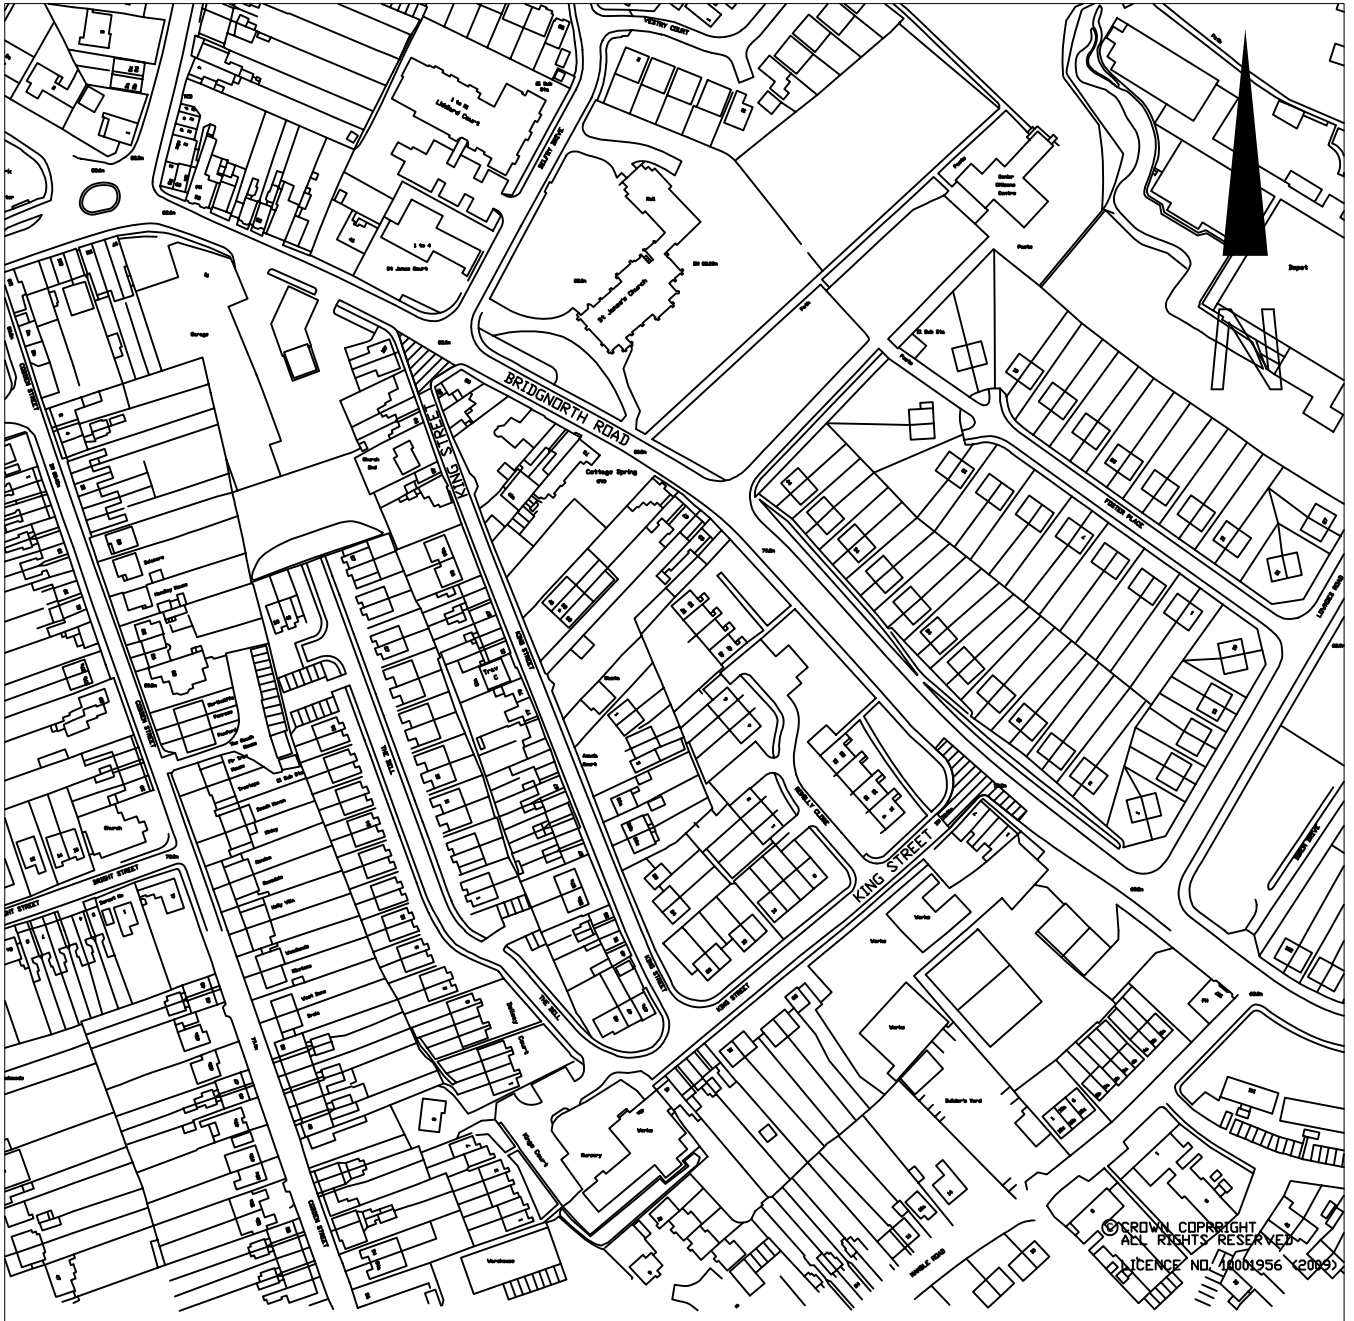

KEY

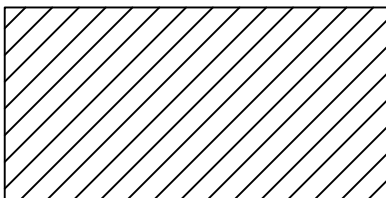

NO WAITING AT ANY TIME

Council House
Mary Stevens Park
Stourbridge
West Midlands
DY8 2AA.

MR J. ANDERSON
HEAD OF ENGINEERING



DIRECTORATE OF THE
URBAN ENVIRONMENT

Project KING STREET WOLLASTON
Title PROPOSED PROHIBITION OF WAITING

Drawing No.
TM 2923


Drawn By
JL

Checked By
RM


Revision No.

Date 03/11/09

Scale 1:2500

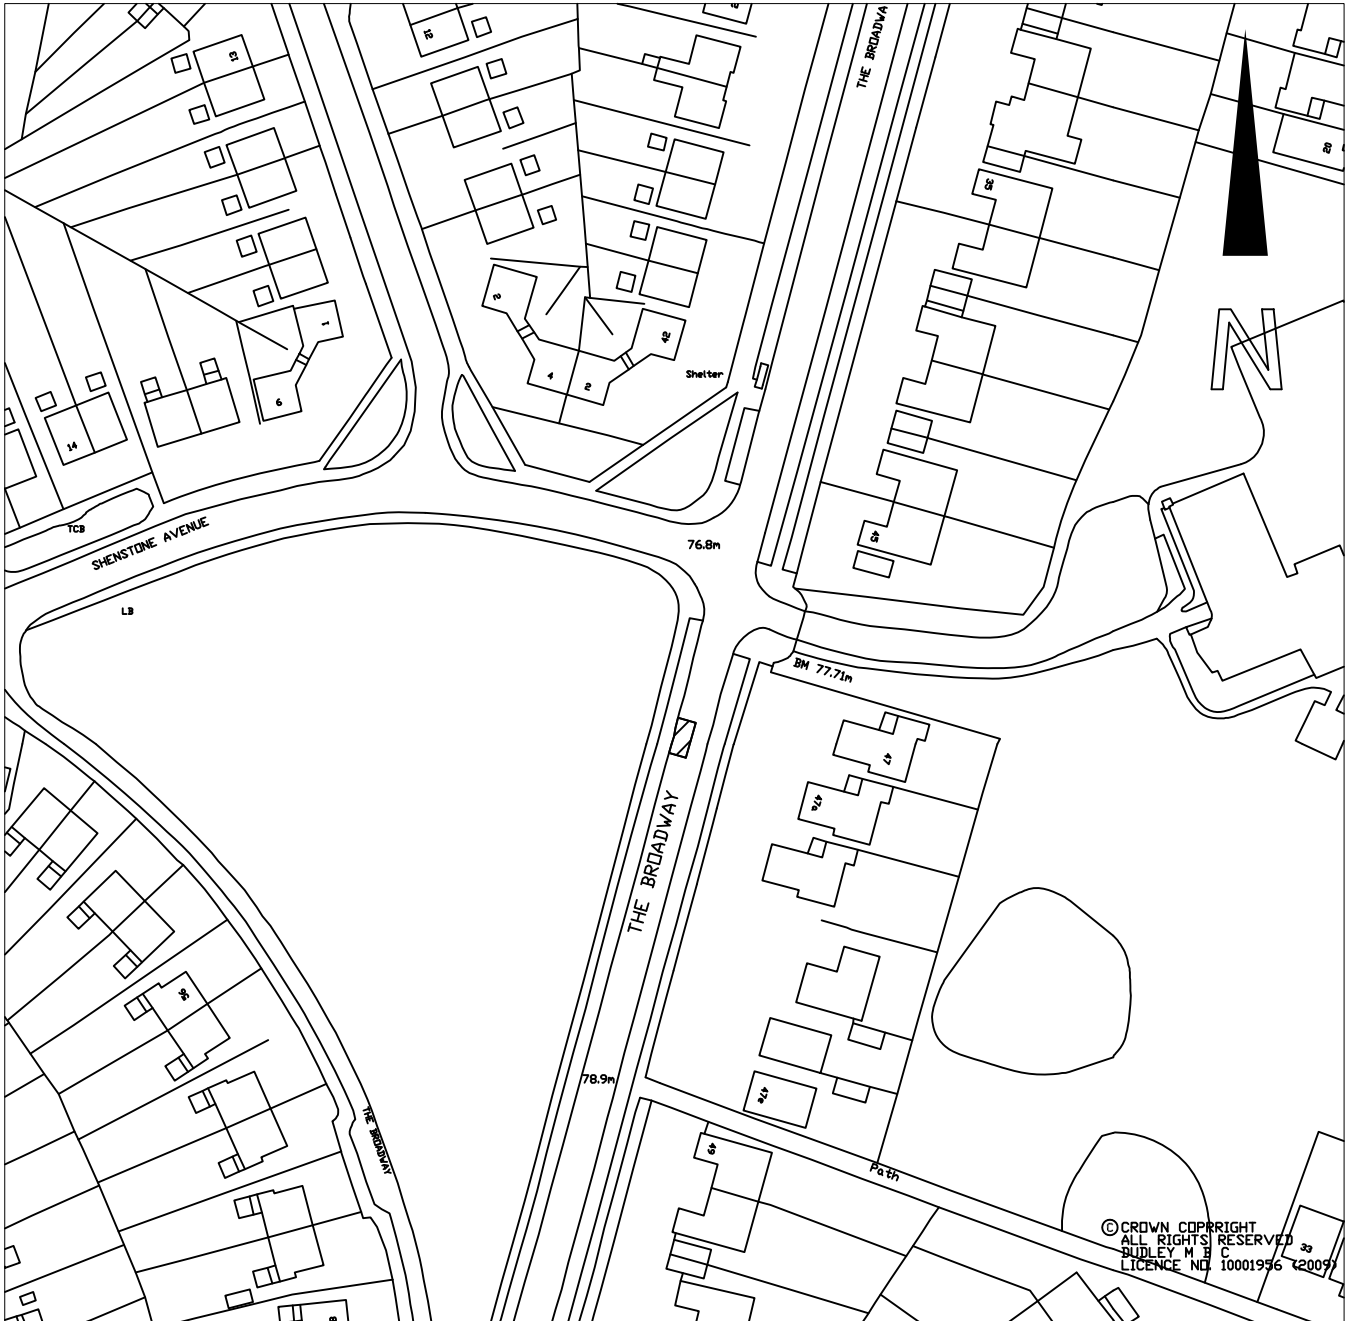

KEY

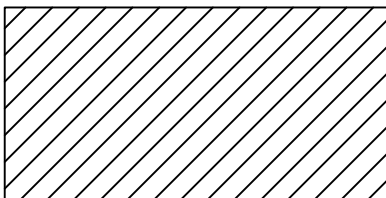

NO WAITING
8.00am to 5pm MONDAY TO FRIDAY

Council House
Mary Stevens Park
Stourbridge
West Midlands
DY8 2AA.

MR J. ANDERSON
HEAD OF ENGINEERING



DIRECTORATE OF THE
URBAN ENVIRONMENT

Project THE BROADWAY NORTON
Title PROPOSED RESTRICTION OF WAITING

Drawing No.
TM 2925

Drawn By
JL

Checked By
RM


Revision No.

Date 03/11/09

Scale 1:1250



KEY

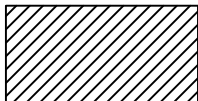

NO WAITING AT ANY TIME

© CROWN COPYRIGHT
ALL RIGHTS RESERVED
DUDLEY M B C
LICENCE NO. 10001956 (2010)

Council House
Mary Stevens Park
Stourbridge
West Midlands
DY8 2AA.

MR J. ANDERSON
HEAD OF ENGINEERING



DIRECTORATE OF THE
URBAN ENVIRONMENT

Project COVENTRY STREET LOWER HIGH STREET STOURBRIDGE
Title PROPOSED PROHIBITION OF WAITING

Drawing No.
TM 2926A


Drawn By
JL

Checked By
RM

Revision No.
A


Date 06/04/10

Scale 1:1250

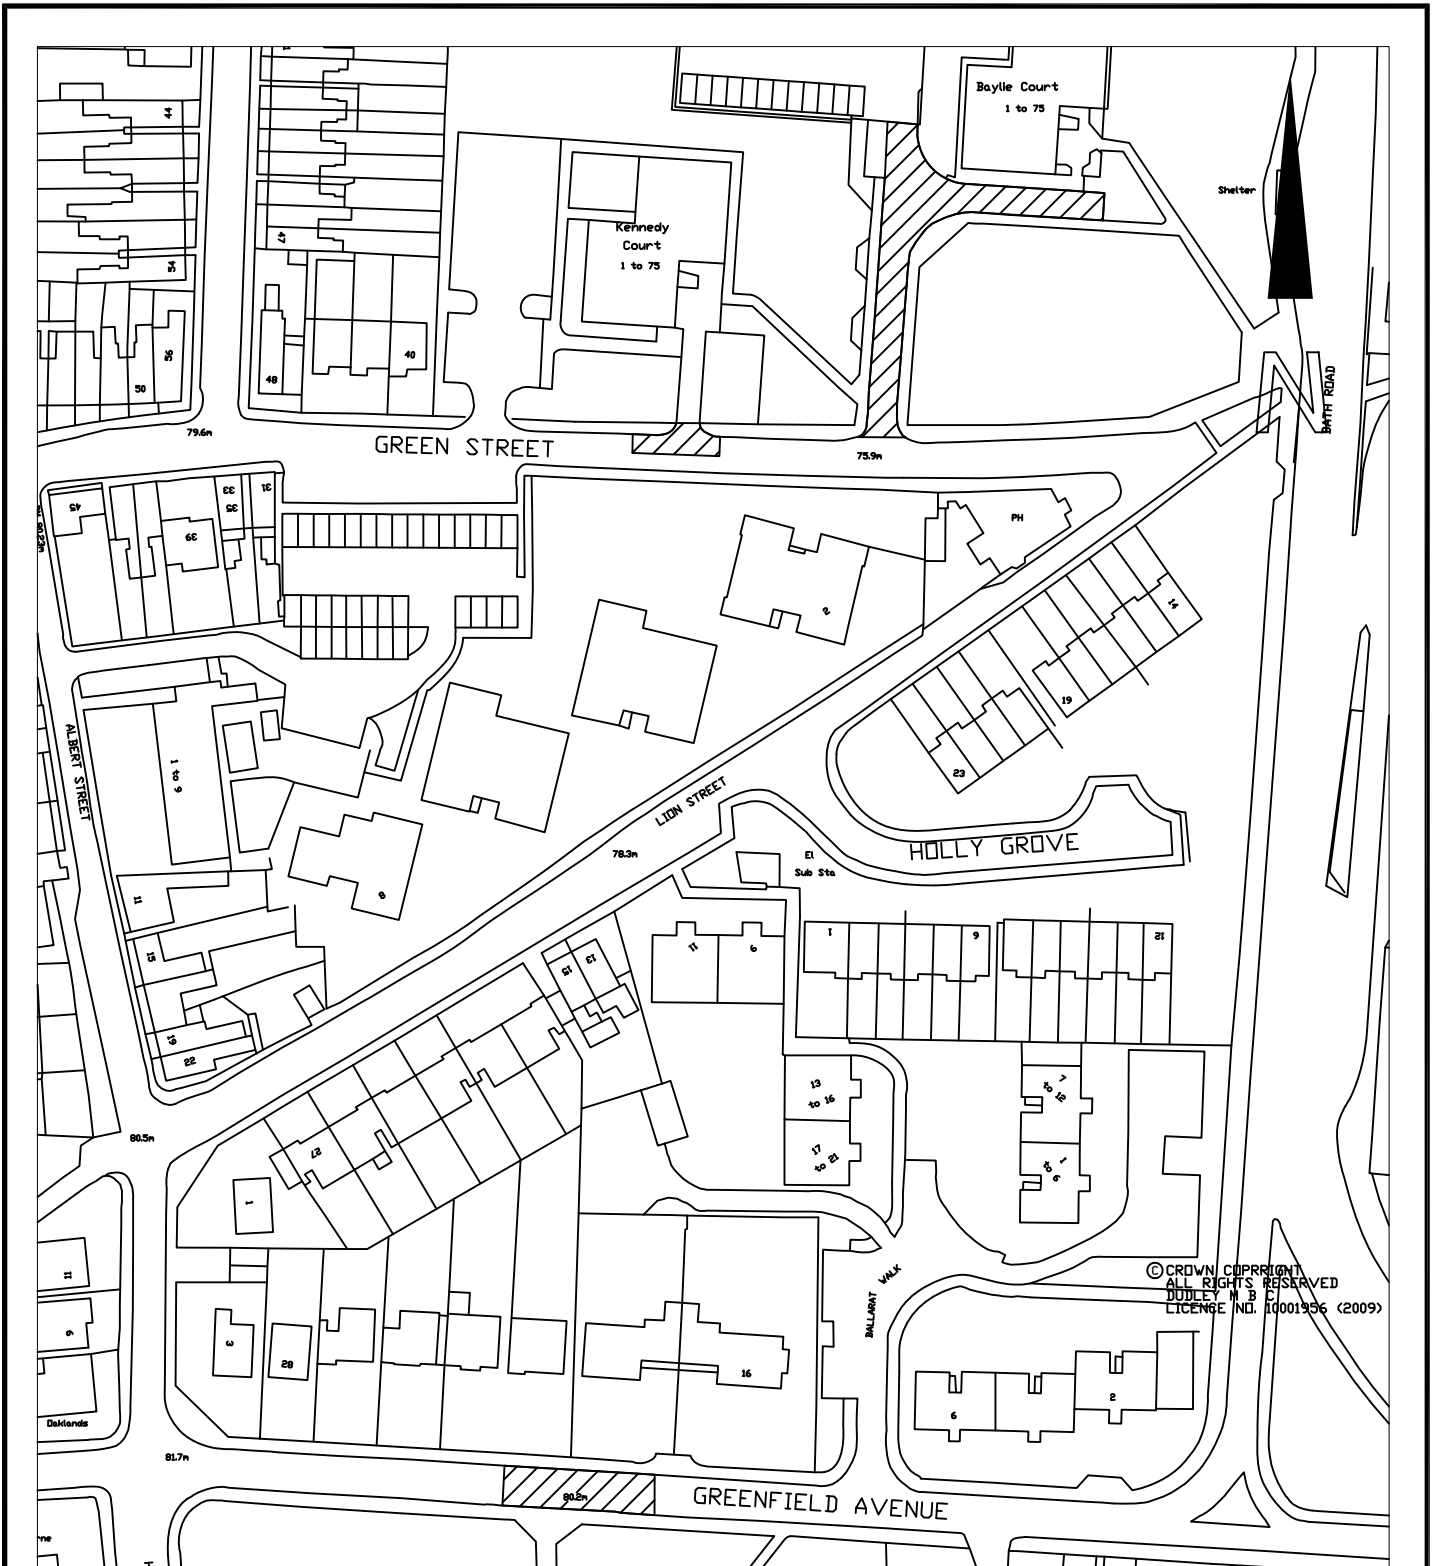

© CROWN COPYRIGHT
 ALL RIGHTS RESERVED
 DUDLEY M.B.C.
 LICENCE NO. 10001936 (2009)

KEY

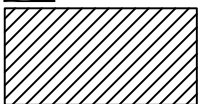

NO WAITING AT ANY TIME

Council House
 Mary Stevens Park
 Stourbridge
 West Midlands
 DY8 2AA.

MR J. ANDERSON
 HEAD OF ENGINEERING



DIRECTORATE OF THE
 URBAN ENVIRONMENT

Project GREEN STREET, HOLLY GROVE,
 Title GREENFIELD AVENUE STOURBRIDGE
 PROPOSED PROHIBITION OF WAITING

Drawing No.
 TM 2927A

Drawn By
 JL

Checked By
 RM

Revision No.
 A


Date
 27/07/10

Scale
 1:1250



© CROWN COPYRIGHT
ALL RIGHTS RESERVED
DUDLEY M B C
LICENCE NO. 10001956 (2009)

KEY

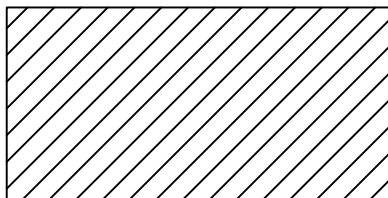

7.00am to 7pm
DISABLED BADGE HOLDERS ONLY

Council House
Mary Stevens Park
Stourbridge
West Midlands
DY8 2AA.

MR J. ANDERSON
HEAD OF ENGINEERING



DIRECTORATE OF THE
URBAN ENVIRONMENT

Project Title
HIGH STREET ST JOHN'S ROAD STOURBRIDGE
PROPOSED PARKING BAYS FOR
DISABLED BADGE HOLDERS

Drawing No.
TM 2928A

Drawn By
JL

Checked By
RM

Revision No.
A


Date
27/07/10

Scale
1:1250



© CROWN COPYRIGHT
 ALL RIGHTS RESERVED
 DUBLIN M B C
 LICENCE NO. 10001956 (2009)

KEY

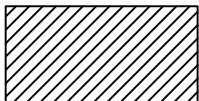

NO WAITING AT ANY TIME

Council House
 Mary Stevens Park
 Stourbridge
 West Midlands
 DY8 2AA.

MR J. ANDERSON
 HEAD OF ENGINEERING



DIRECTORATE OF THE
 URBAN ENVIRONMENT

Project COLLEGE ROAD, HANBURY HILL
 Title WORCESTER STREET STOURBRIDGE
 PROPOSED PROHIBITION OF WAITING

Drawing No.
 TM 2929A


Drawn By
 JL

Checked By
 RM


Revision No.
 A

Date 27/07/10

Scale 1:1250

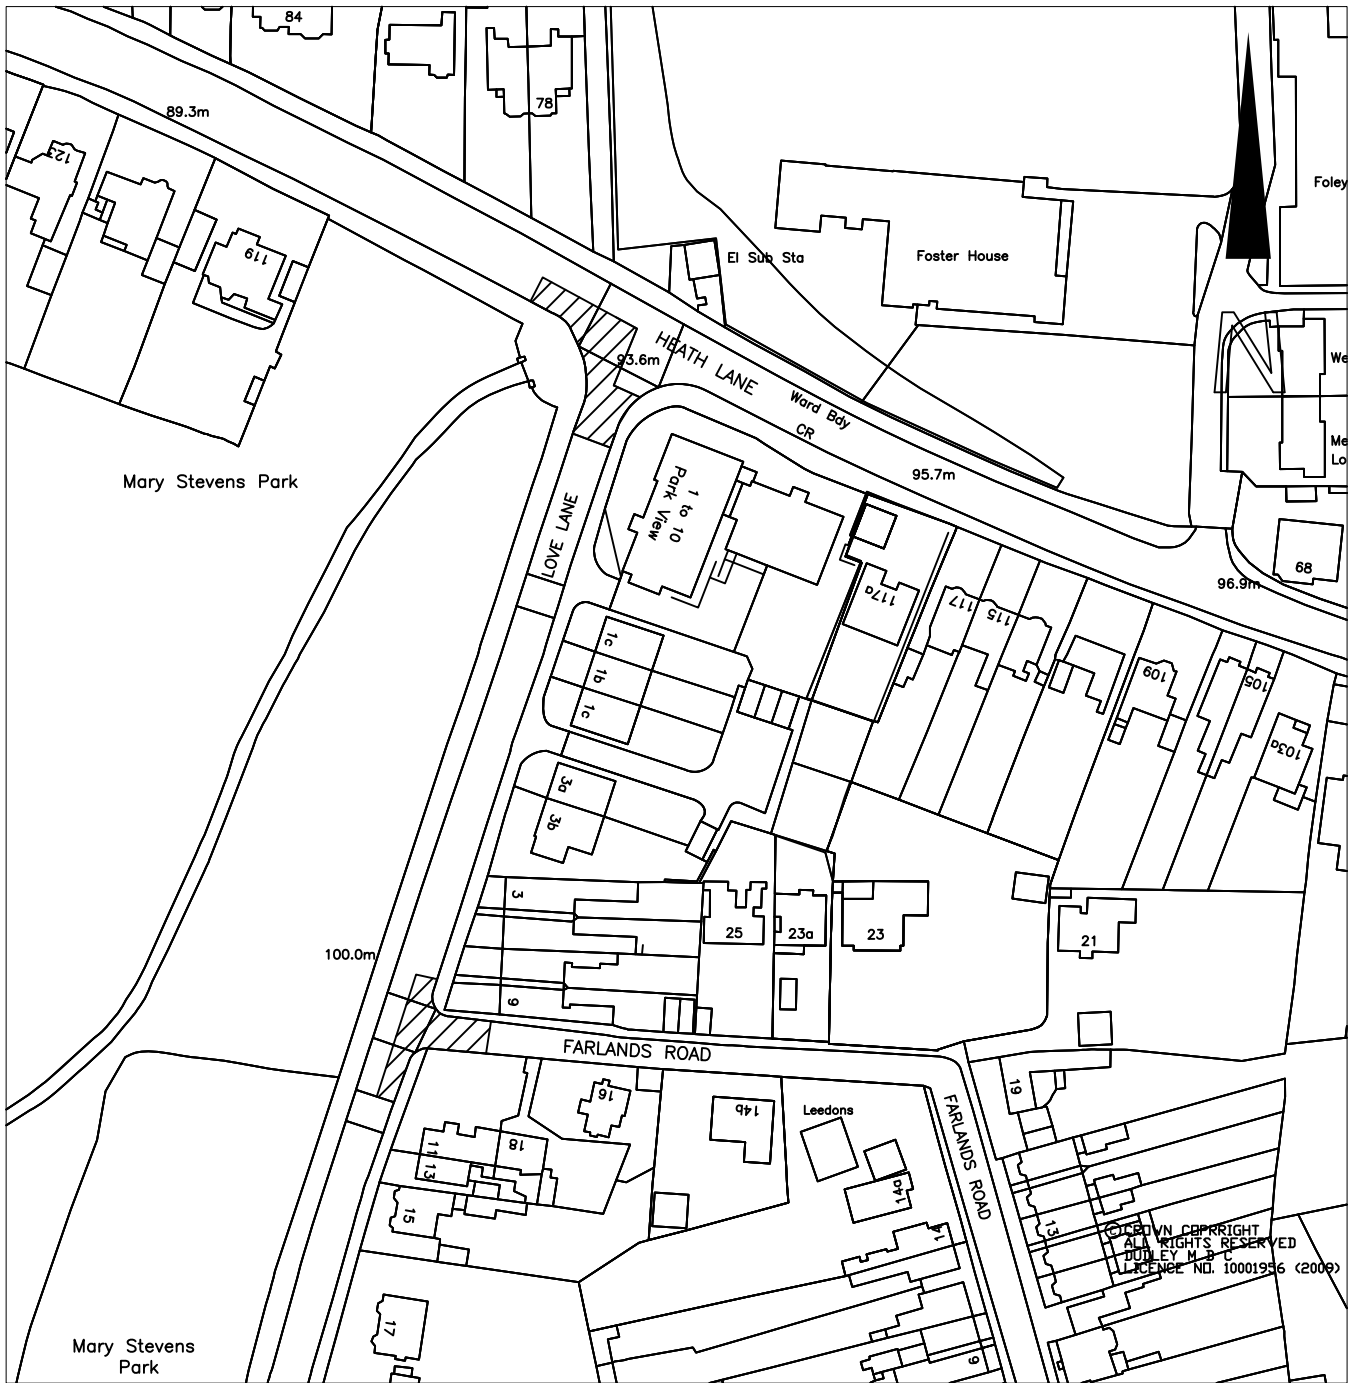

KEY

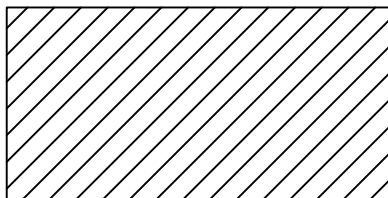

NO WAITING AT ANY TIME

Council House
Mary Stevens Park
Stourbridge
West Midlands
DY8 2AA.

MR J. ANDERSON
HEAD OF ENGINEERING



DIRECTORATE OF THE
URBAN ENVIRONMENT

Project HEATH LANE, FARLANDS ROAD,
Title LOVE LANE OLDSWINFORD
PROPOSED PROHIBITION OF WAITING

Drawing No.
TM 2930A

Drawn By
JL

Checked By
RM


Revision No.
A

Date 27/07/10

Scale 1:1250



KEY

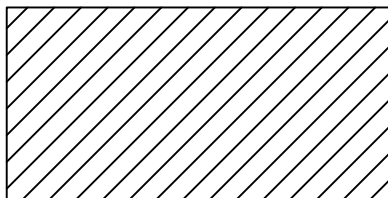

NO WAITING
8.00am to 5pm MONDAY TO FRIDAY

Council House
Mary Stevens Park
Stourbridge
West Midlands
DY8 2AA.

MR J. ANDERSON
HEAD OF ENGINEERING



DIRECTORATE OF THE
URBAN ENVIRONMENT

Project HALL STREET OLDSWINFORD
Title PROPOSED RESTRICTION OF WAITING

Drawing No.
TM 2931A

Drawn By
JL

Checked By
RM

Revision No.
A


Date 27/07/10

Scale 1:1250

© CROWN COPYRIGHT
ALL RIGHTS RESERVED
DUDLEY M.B.C.
LICENCE NO. 10001956 (2009)



KEY

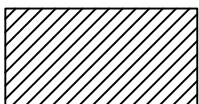

NO WAITING AT ANY TIME

Council House
Mary Stevens Park
Stourbridge
West Midlands
DY8 2AA.

MR J. ANDERSON
HEAD OF ENGINEERING



DIRECTORATE OF THE
URBAN ENVIRONMENT

Project BROOK ROAD, CHURCH ROAD, PRIORY ROAD OLDSWINFORD
Title PROPOSED PROHIBITION OF WAITING

Drawing No.
TM 2932C


Drawn By
JL

Checked By
RM

Revision No. C


Date 27/07/10

Scale 1:1250

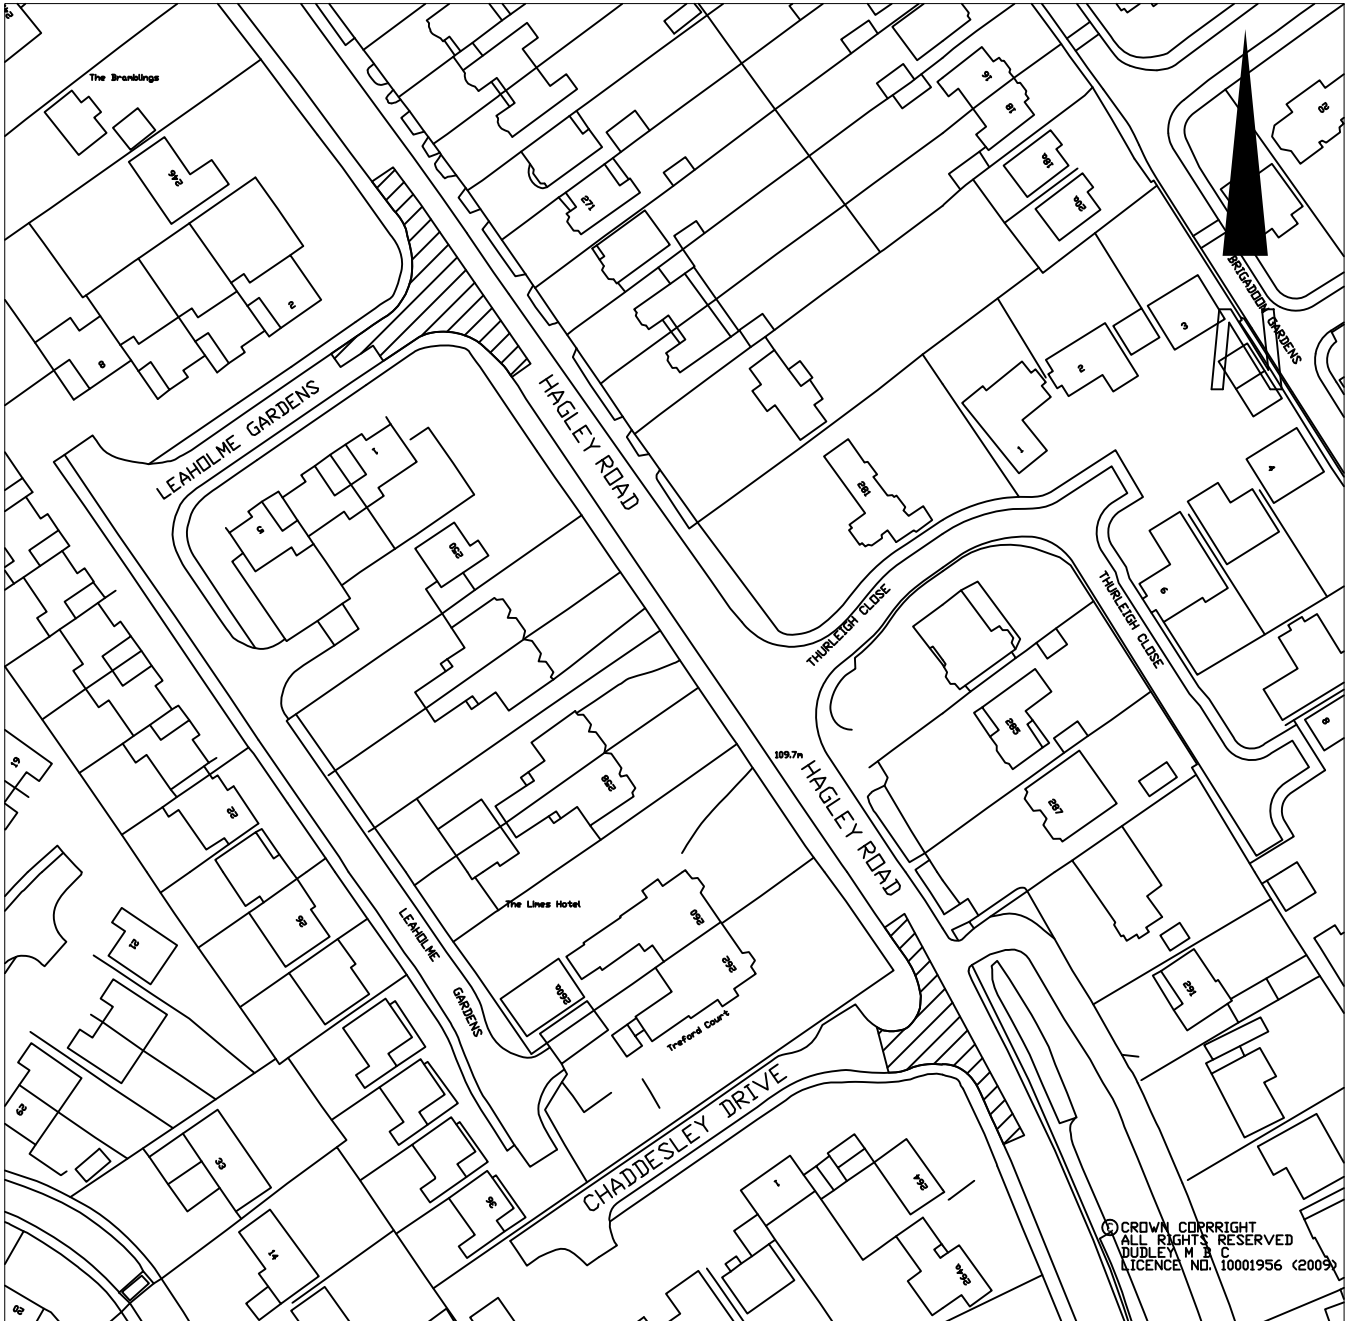

© CROWN COPYRIGHT
ALL RIGHTS RESERVED
DUDLEY M.B.C.
LICENCE NO. 10001956 (2009)

KEY

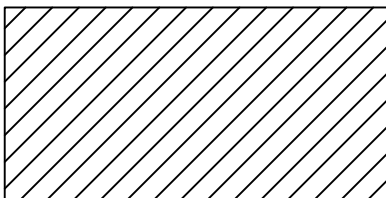

NO WAITING AT ANY TIME

Council House
Mary Stevens Park
Stourbridge
West Midlands
DY8 2AA.

MR J. ANDERSON
HEAD OF ENGINEERING



DIRECTORATE OF THE
URBAN ENVIRONMENT

Project CHADESLEY DRIVE, HAGLEY ROAD LEAHOLME GARDENS PEDMORE
Title PROPOSED PROHIBITION OF WAITING

Drawing No.
TM 2934


Drawn By
JL

Checked By
RM

Revision No.


Date 03/11/09

Scale 1:1250

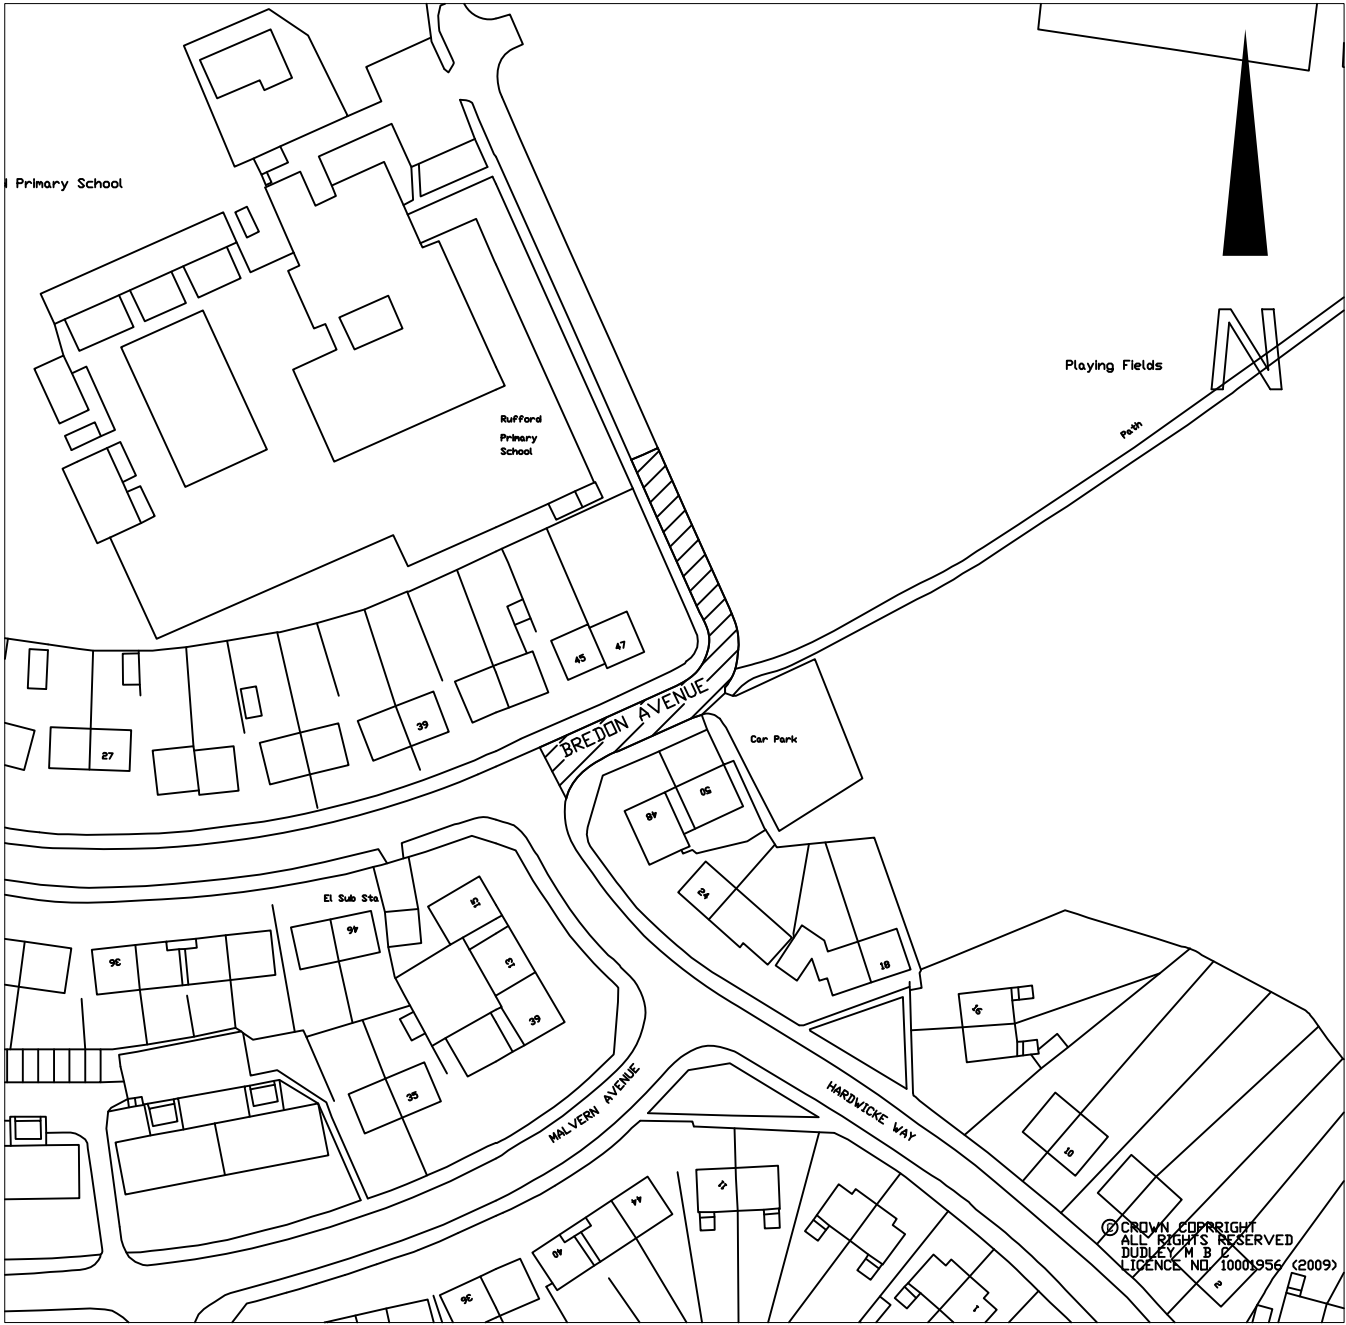


© CROWN COPYRIGHT
 ALL RIGHTS RESERVED
 DUDLEY M B C
 LICENCE NO 10001956 (2009)

KEY

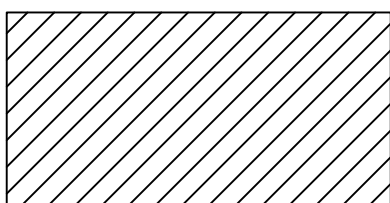


NO WAITING AT ANY TIME

Council House Mary Stevens Park Stourbridge West Midlands DY8 2AA.		MR J. ANDERSON HEAD OF ENGINEERING				DIRECTORATE OF THE URBAN ENVIRONMENT	
Project BREDDON AVENUE LYE Title PROPOSED PROHIBITION OF WAITING						Drawing No. TM 2936	
Drawn By JL		Checked By RM		Revision No.		Date 03/11/09	
						Scale 1:1250	

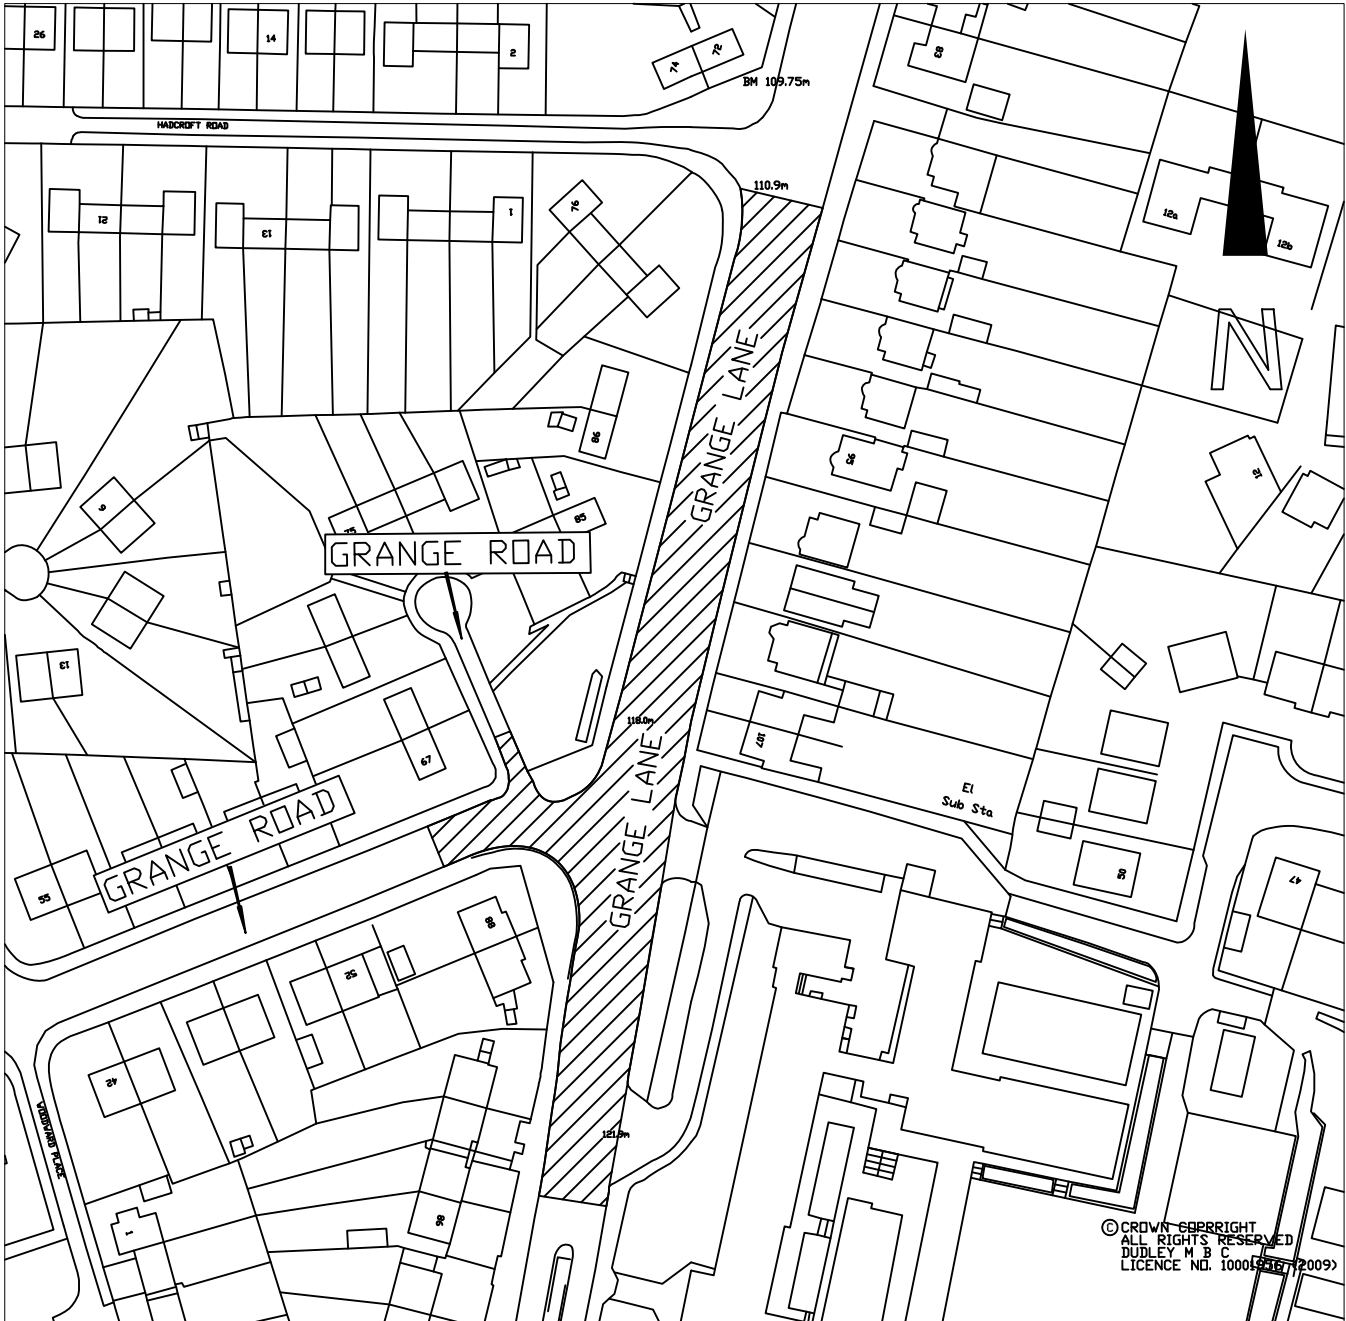

© CROWN COPYRIGHT
 ALL RIGHTS RESERVED
 DUDLEY M B C
 LICENCE NO. 10001217 (2009)

KEY

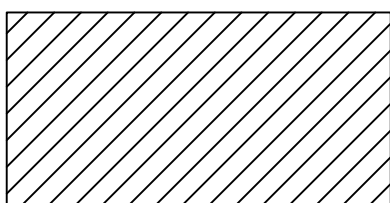


NO WAITING AT ANY TIME

Council House Mary Stevens Park Stourbridge West Midlands DY8 2AA.		MR J. ANDERSON HEAD OF ENGINEERING				DIRECTORATE OF THE URBAN ENVIRONMENT	
Project GRANGE LANE, GRANGE ROAD STOURBRIDGE						Drawing No.	
Title PROPOSED PROHIBITION OF WAITING						TM 2937	
Drawn By JL		Checked By RM		Revision No.		Date 03/11/09	
						Scale 1:1250	



© CROWN COPYRIGHT
 ALL RIGHTS RESERVED
 DUDLEY M.B.C.
 LICENCE NO. 10001956 (2009)

KEY

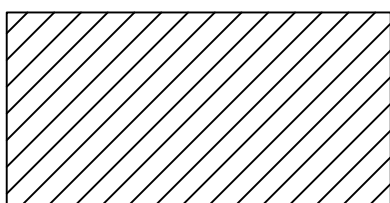

NO WAITING AT ANY TIME

Council House
 Mary Stevens Park
 Stourbridge
 West Midlands
 DY8 2AA.

MR J. ANDERSON
 HEAD OF ENGINEERING



DIRECTORATE OF THE
 URBAN ENVIRONMENT

Project Title CHURCH AVENUE, CORBETT CRESCENT, KENYON CLOSE,
 QUEENS CRESCENT, VICARAGE ROAD AMBLECOTE
 PROPOSED PROHIBITION OF WAITING

Drawing No.
 TM 2939

Drawn By
 JL

Checked By
 RM

Revision No.


Date 03/11/09

Scale 1:1250



© CROWN COPYRIGHT AND ALL RIGHTS RESERVED
 DUDLEY M.B.C.
 LICENCE NO. 10001956 (2009)

KEY

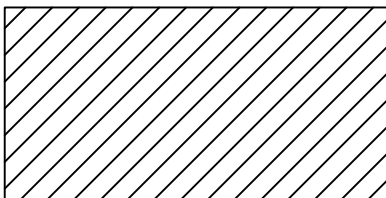

NO WAITING AT ANY TIME


Council House
 Mary Stevens Park
 Stourbridge
 West Midlands
 DY8 2AA.

MR J. ANDERSON
 HEAD OF ENGINEERING




DIRECTORATE OF THE
 URBAN ENVIRONMENT

Project HUDSWELL DRIVE WHITHYMOOR		Drawing No.	
Title PROPOSED PROHIBITION OF WAITING		TM 2940	
Drawn By JL	Checked By RM	Revision No.	Date 03/11/09
		Scale 1:1250	

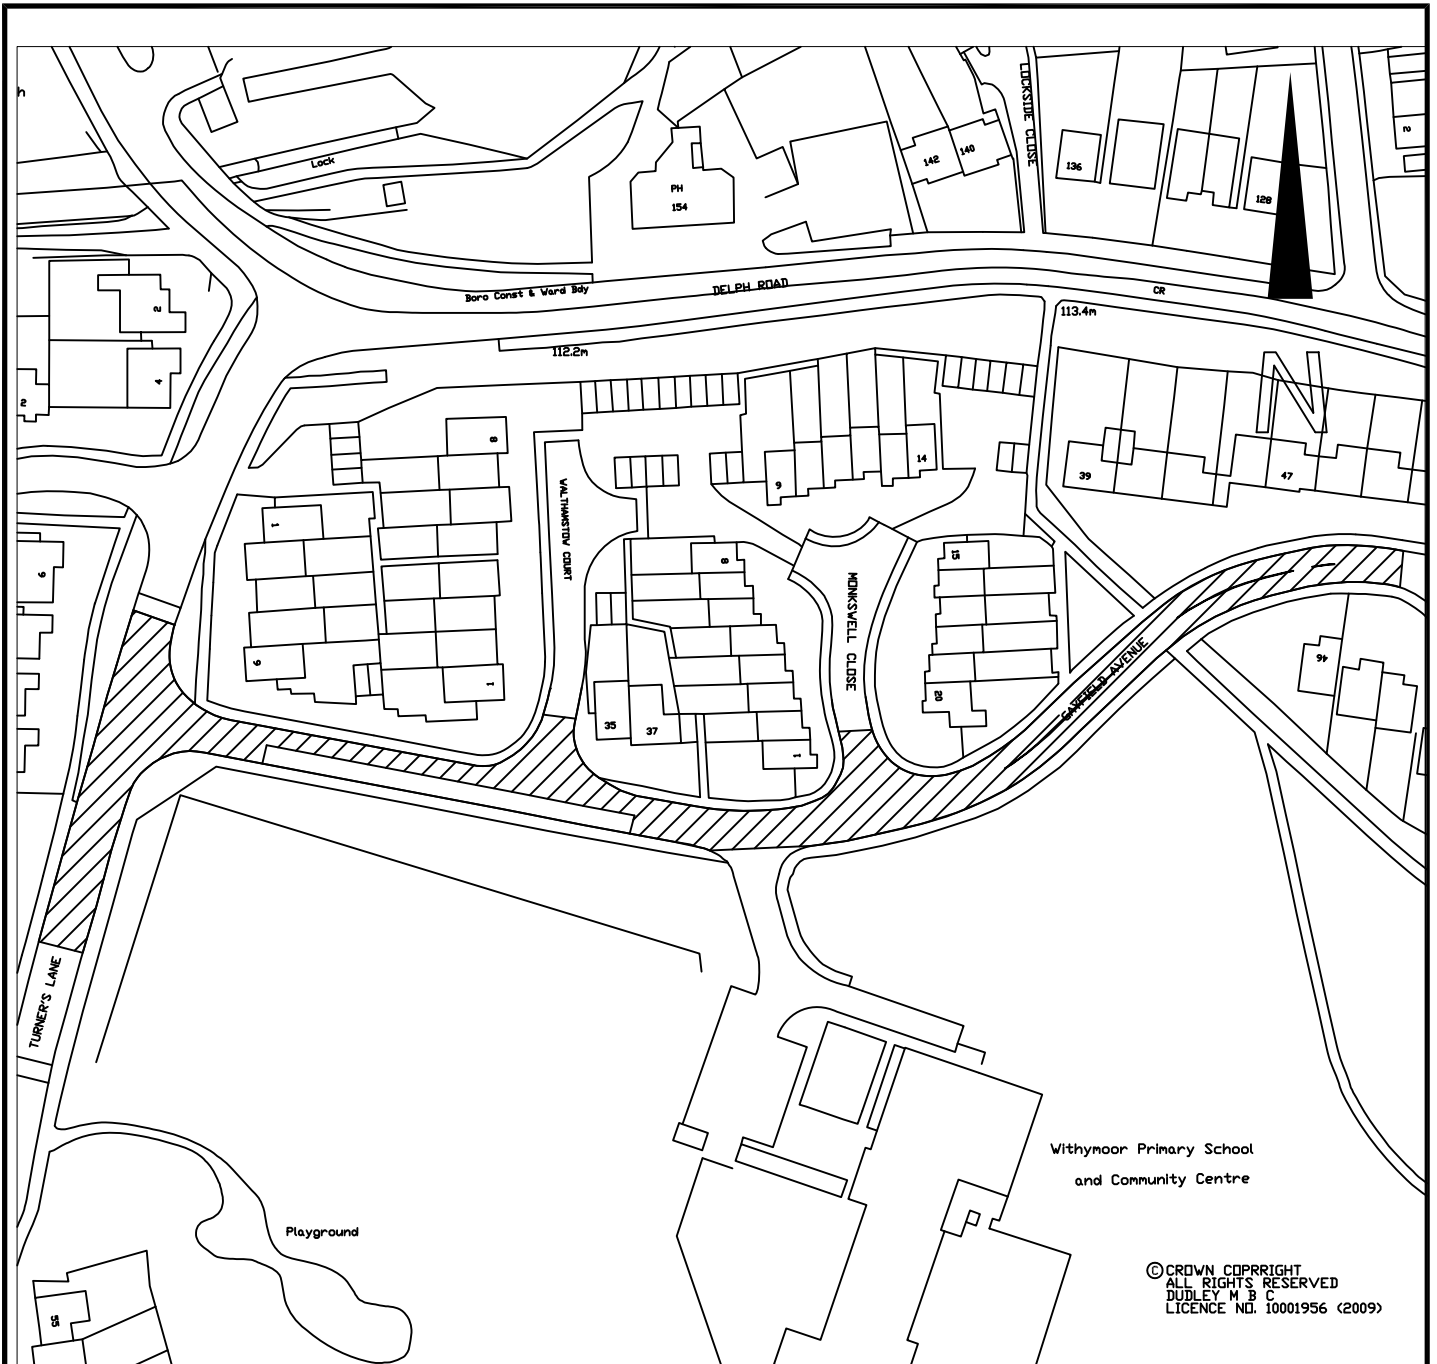


© CROWN COPYRIGHT
ALL RIGHTS RESERVED
DUDLEY M B C
LICENCE NO. 10001956 (2009)

KEY

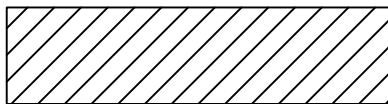

NO WAITING AT ANY TIME

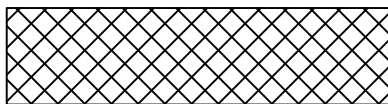

NO WAITING 8am to 5pm
MONDAY TO FRIDAY

Council House
Mary Stevens Park
Stourbridge
West Midlands
DY8 2AA.

MR J. ANDERSON
HEAD OF ENGINEERING



DIRECTORATE OF THE
URBAN ENVIRONMENT

Project GAYFIELD AVENUE AREA WITHYMOORE
Title PROPOSED PROHIBITION AND RESTRICTION OF WAITING

Drawing No.
TM 2941A


Drawn By
JL

Checked By
RM


Revision No.
A

Date 27/07/10

Scale 1:1250

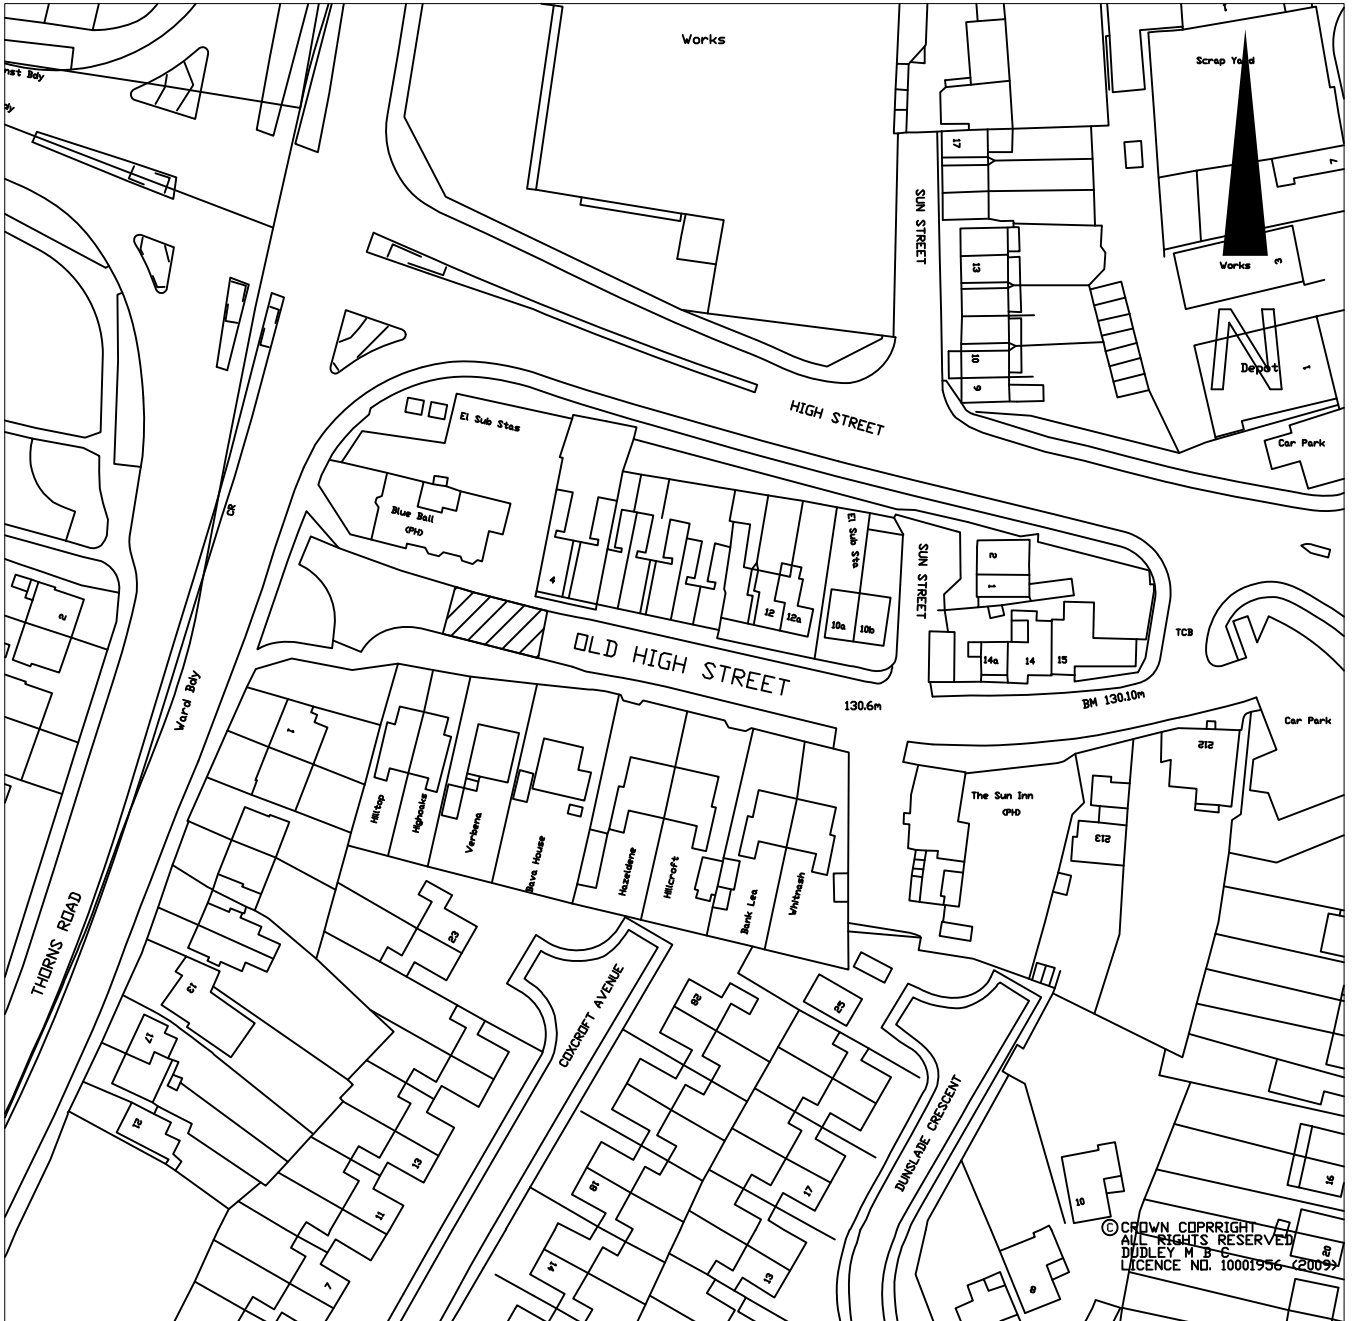

KEY

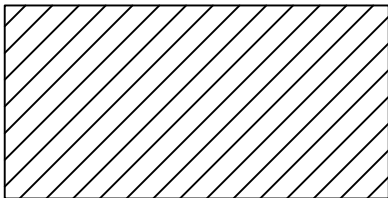

EXISTING NO WAITING AT ANY TIME TO BE REVOKED

Council House
Mary Stevens Park
Stourbridge
West Midlands
DY8 2AA.

MR J. ANDERSON
HEAD OF ENGINEERING



DIRECTORATE OF THE
URBAN ENVIRONMENT

Project **OLD HIGH STREET LYE**
Title **PROPOSED REMOVAL OF DOUBLE YELLOW LINES**

Drawing No.
TM 2942


Drawn By
JL

Checked By
RM



Revision No.

Date **03/11/09**

Scale **1:1250**

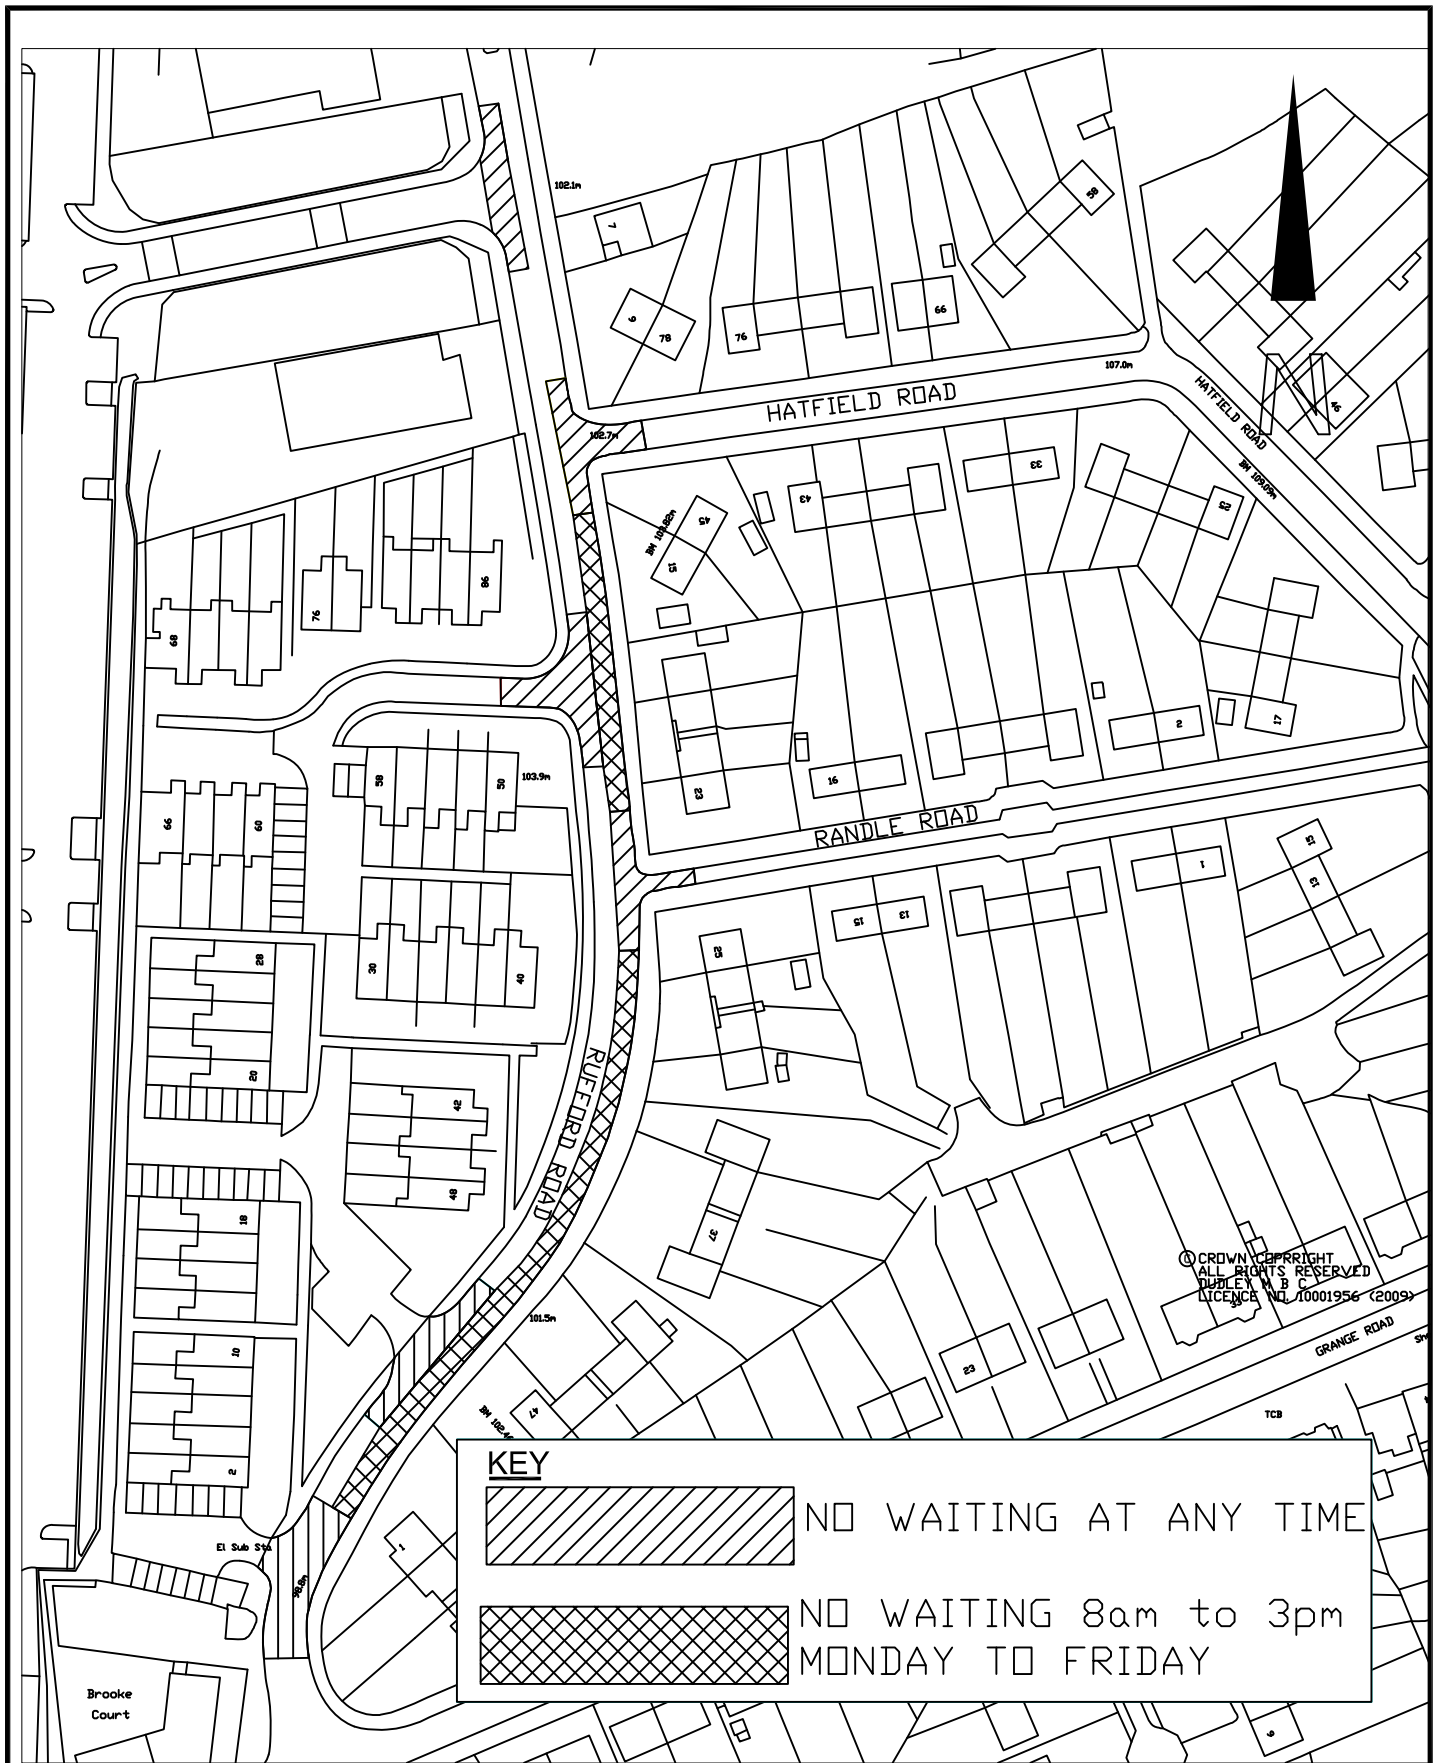

© CROWN COPYRIGHT
 ALL RIGHTS RESERVED
 DUDLEY CITY COUNCIL
 LICENCE NO. 10001956 (2009)

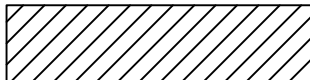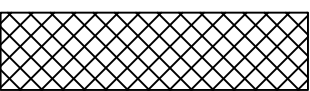KEY	
	NO WAITING AT ANY TIME
	NO WAITING 8am to 3pm MONDAY TO FRIDAY

Council House
 Mary Stevens Park
 Stourbridge
 West Midlands
 DY8 2AA.

MR J. ANDERSON
 HEAD OF ENGINEERING



DIRECTORATE OF THE
 URBAN ENVIRONMENT

Project RUFFORD ROAD STOURBRIDGE
 Title PROPOSED PROHIBITION AND RESTRICTION OF WAITING

Drawing No.
 TM 2944


Drawn By
 JL

Checked By
 RM

Revision No.


Date 03/11/09

Scale 1:1250

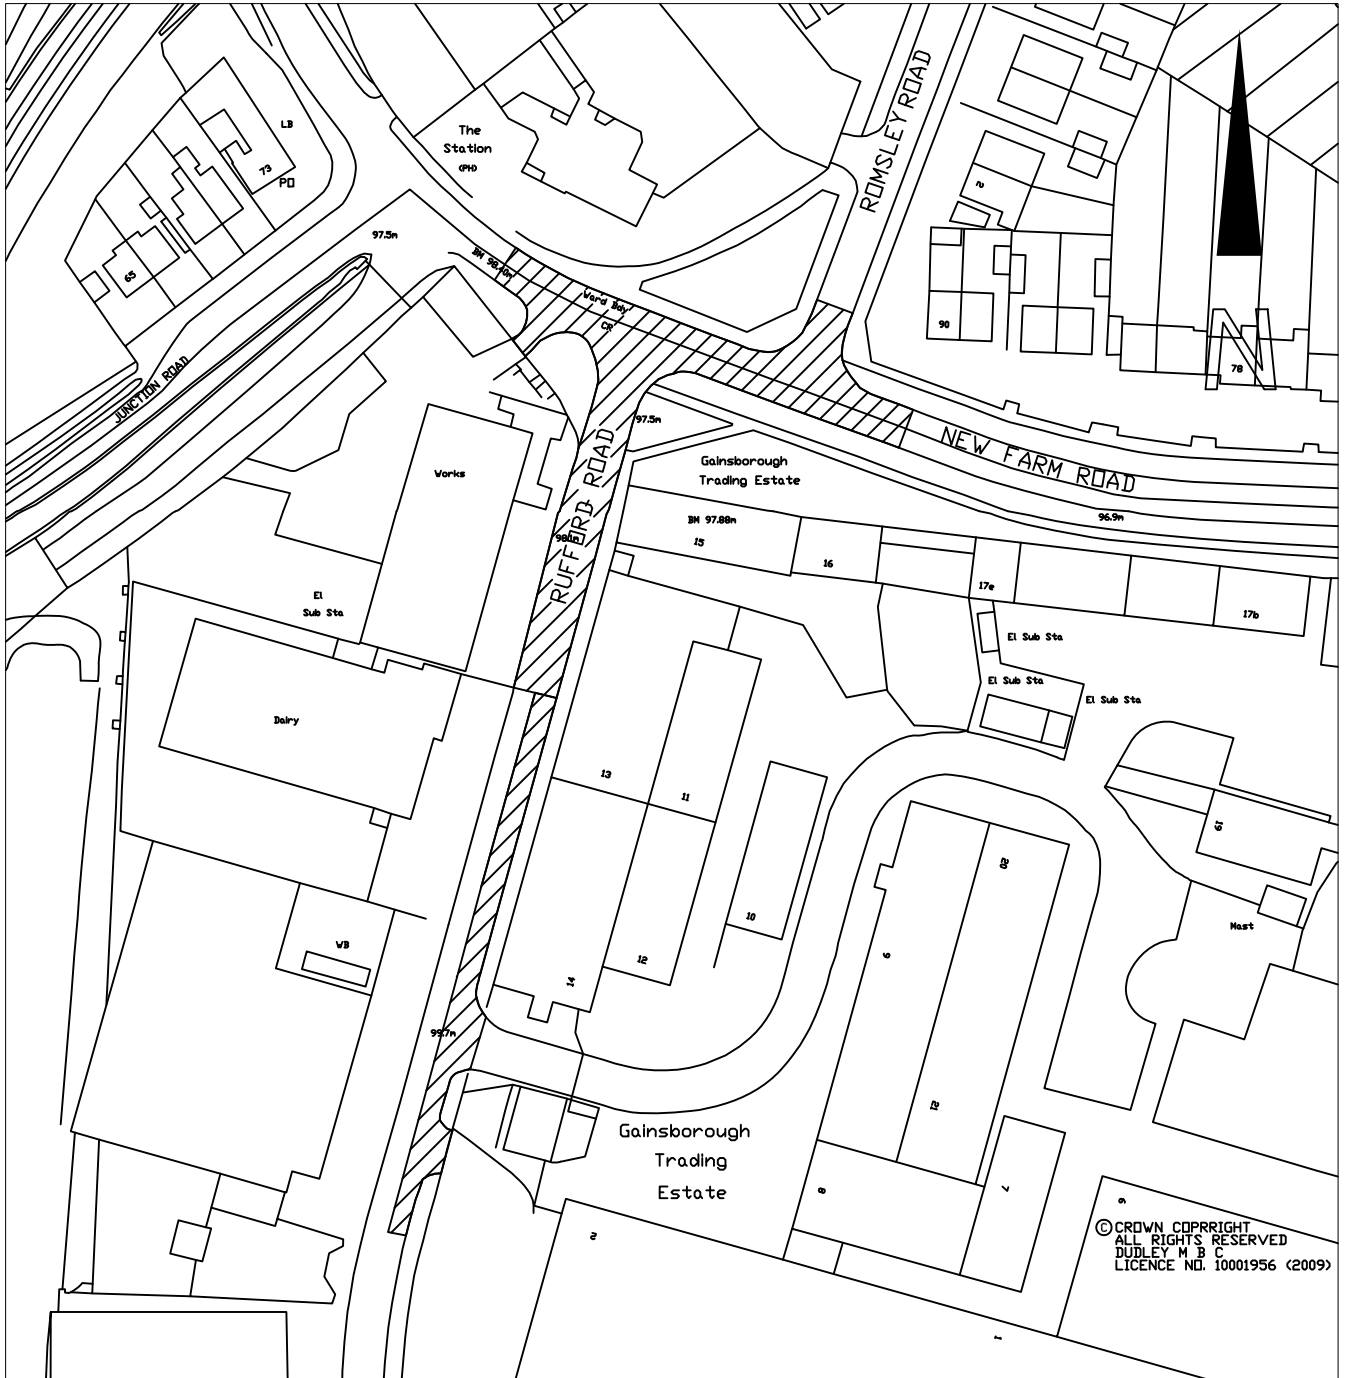

© CROWN COPYRIGHT
ALL RIGHTS RESERVED
DUDLEY M B C
LICENCE NO. 10001956 (2009)

KEY

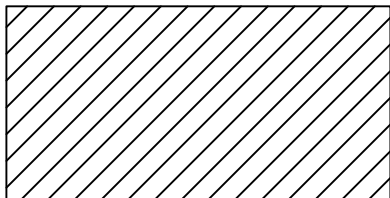

NO WAITING AT ANY TIME

Council House
Mary Stevens Park
Stourbridge
West Midlands
DY8 2AA.

MR J. ANDERSON
HEAD OF ENGINEERING



DIRECTORATE OF THE
URBAN ENVIRONMENT

Project RUFFORD ROAD, NEW FARM ROAD STOURBRIDGE
Title PROPOSED PROHIBITION OF WAITING

Drawing No.
TM 2945


Drawn By
JL

Checked By
RM


Revision No.

Date 03/11/09

Scale 1:1250

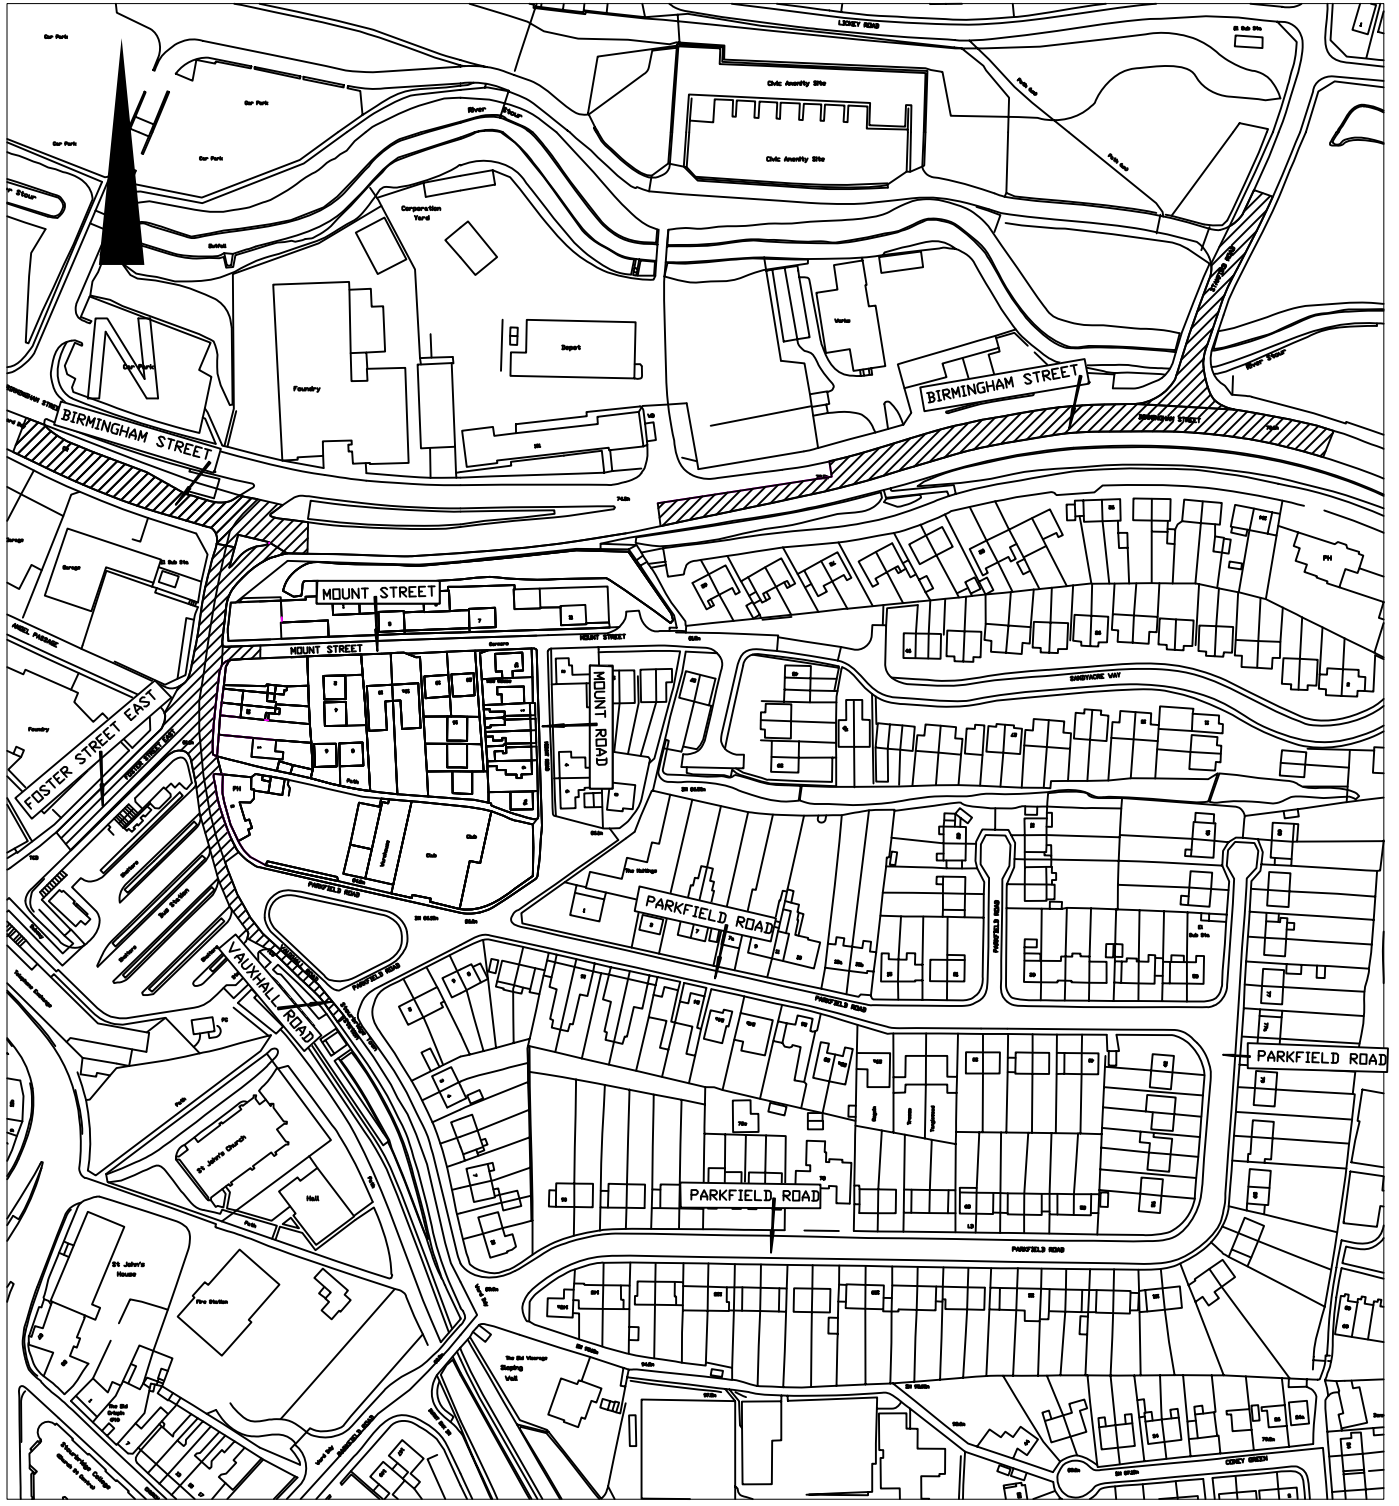

KEY

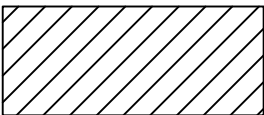

NO WAITING AT ANY TIME

©CROWN COPYRIGHT
ALL RIGHTS RESERVED
DUDLEY M.B.C.
LICENCE NO. 10001956 (2010)

Council House
Mary Stevens Park
Stourbridge
West Midlands
DY8 2AA.

MR J. ANDERSON
HEAD OF ENGINEERING



DIRECTORATE OF THE
URBAN ENVIRONMENT

Project Title BIRMINGHAM STREET PARKFIELD ROAD AREA
PROPOSED PROHIBITION OF WAITING

Drawing No.
TM 2946A


Drawn By
JL

Checked By
RM

Revision No.
A


Date
27/07/10

Scale
1:2500

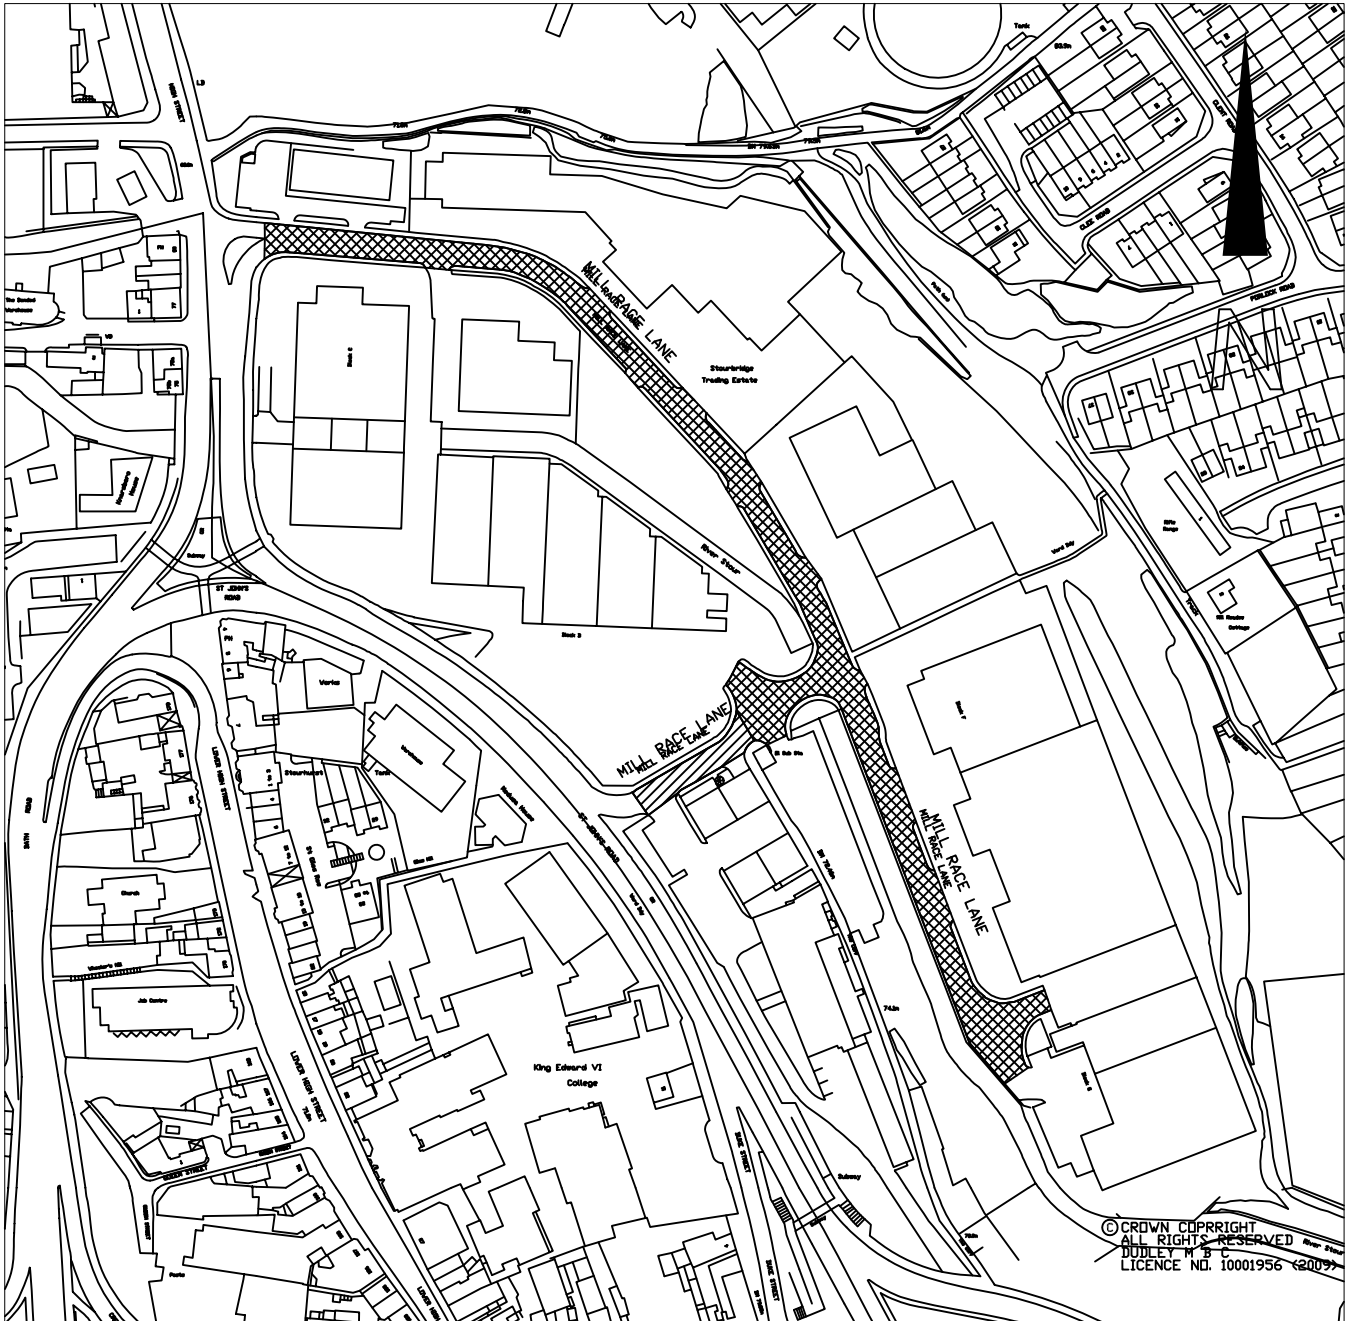


© CROWN COPYRIGHT
 ALL RIGHTS RESERVED
 DUDLEY M.B.C.
 LICENCE NO. 10001956 (2009)

KEY

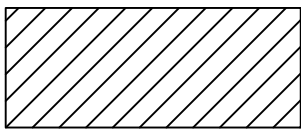

NO WAITING AT ANY TIME

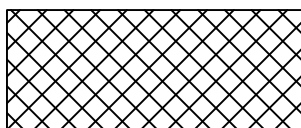

NO WAITING
 8.00AM TO 3.00PM
 MONDAY TO FRIDAY

Council House
 Mary Stevens Park
 Stourbridge
 West Midlands
 DY8 2AA.

MR J. ANDERSON
 HEAD OF ENGINEERING



DIRECTORATE OF THE
 URBAN ENVIRONMENT

Project MILL RACE LANE STOURBRIDGE
 Title PROPOSED PROHIBITION OF WAITING

Drawing No.
 TM 2947A

Drawn By
 JL

Checked By
 RM


Revision No.
 A

Date 27/07/10

Scale 1:2500



KEY

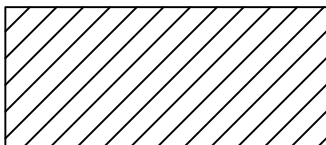

PROPOSED NO WAITING
8.00am to 9.30am MONDAY TO FRIDAY

© CROWN COPYRIGHT
ALL RIGHTS RESERVED
DUDLEY M B C
LICENCE NO. 10001956 (2009)

Council House
Mary Stevens Park
Stourbridge
West Midlands
DY8 2AA.

MR J. ANDERSON
HEAD OF ENGINEERING



DIRECTORATE OF THE
URBAN ENVIRONMENT

Project THORNS ROAD BRIERLEY HILL
Title PROPOSED NO WAITING
8.00am to 9.30am MONDAY TO FRIDAY

Drawing No.
TM 2948


Drawn By
JL

Checked By
RM

Revision No.


Date 29/10/09

Scale 1:2500

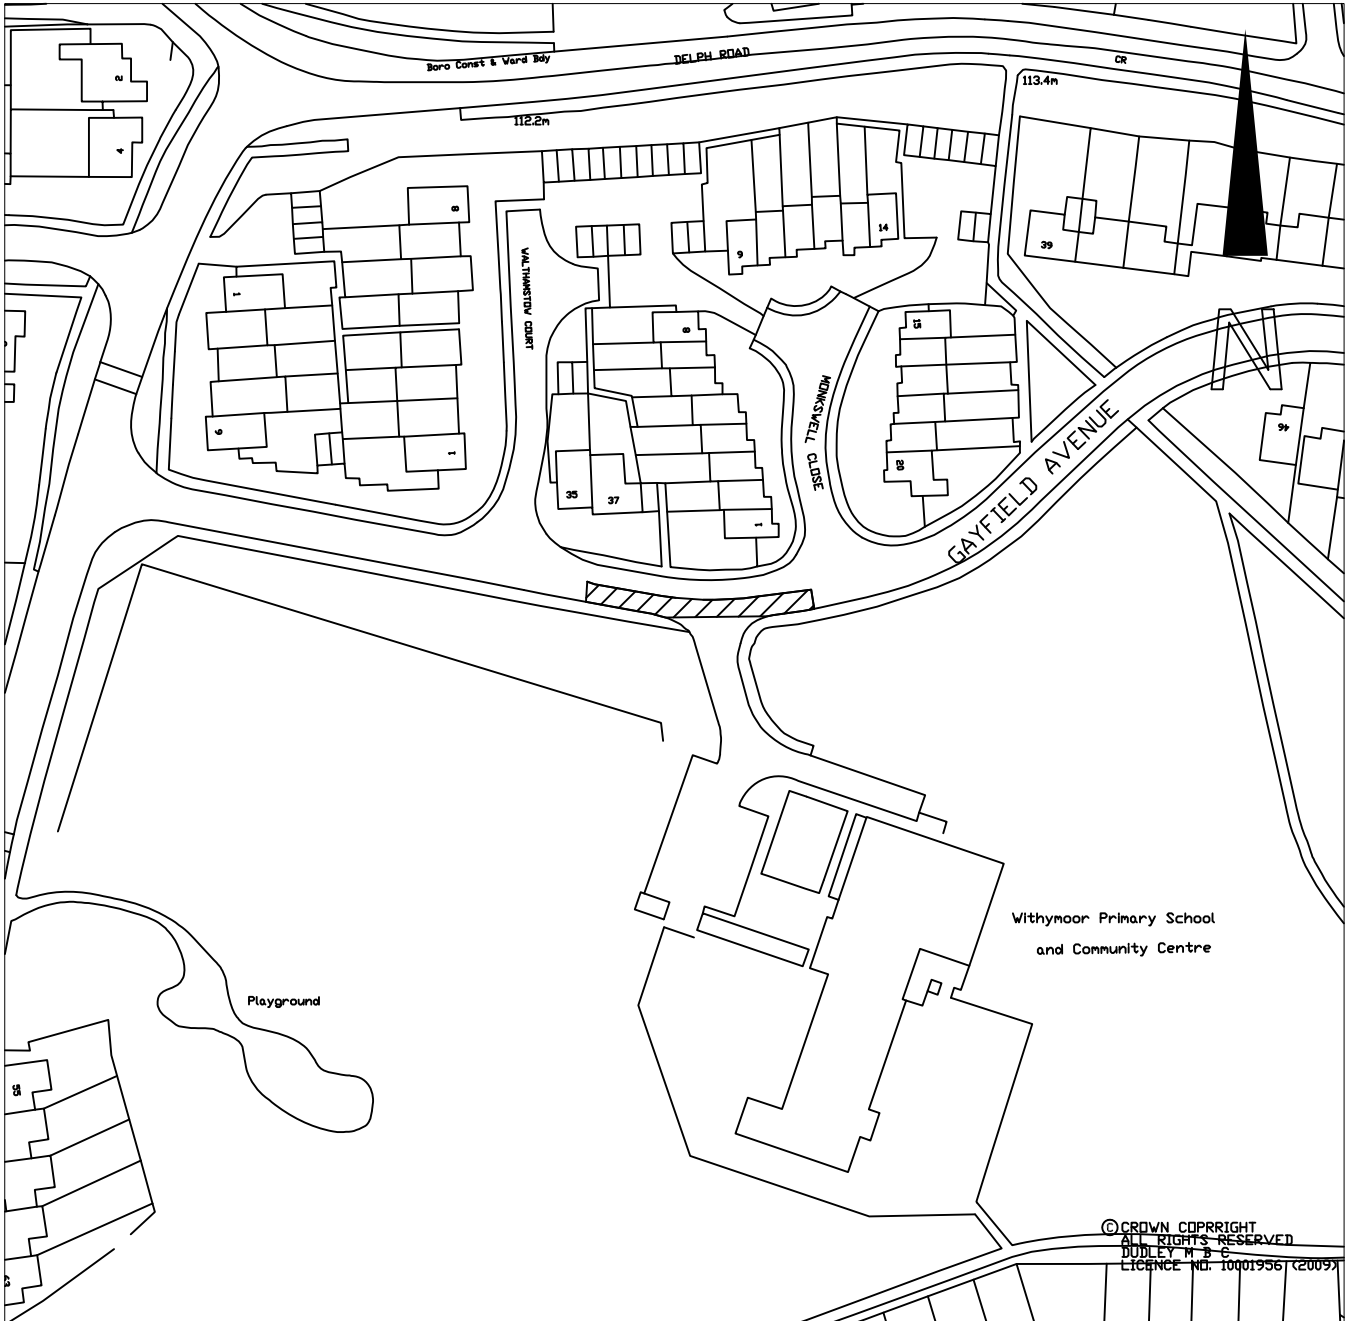

©CROWN COPYRIGHT
 ALL RIGHTS RESERVED
 DUDLEY M.B.C.
 LICENCE NO. 10001956 (2009)

KEY

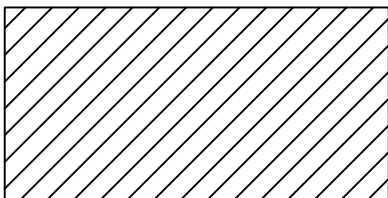

NO STOPPING 8am to 5pm
 MONDAY TO FRIDAY

Council House
 Mary Stevens Park
 Stourbridge
 West Midlands
 DY8 2AA.

MR J. ANDERSON
 HEAD OF ENGINEERING



DIRECTORATE OF THE
 URBAN ENVIRONMENT

Project Title
 GAYFIELD AVENUE WITHYMOOR
 PROPOSED NO STOPPING
 ON SCHOOL ENTRANCE MARKINGS

Drawing No.
 TM 2952


Drawn By
 JL

Checked By
 RM

Revision No.


Date 03/11/09

Scale 1:1250

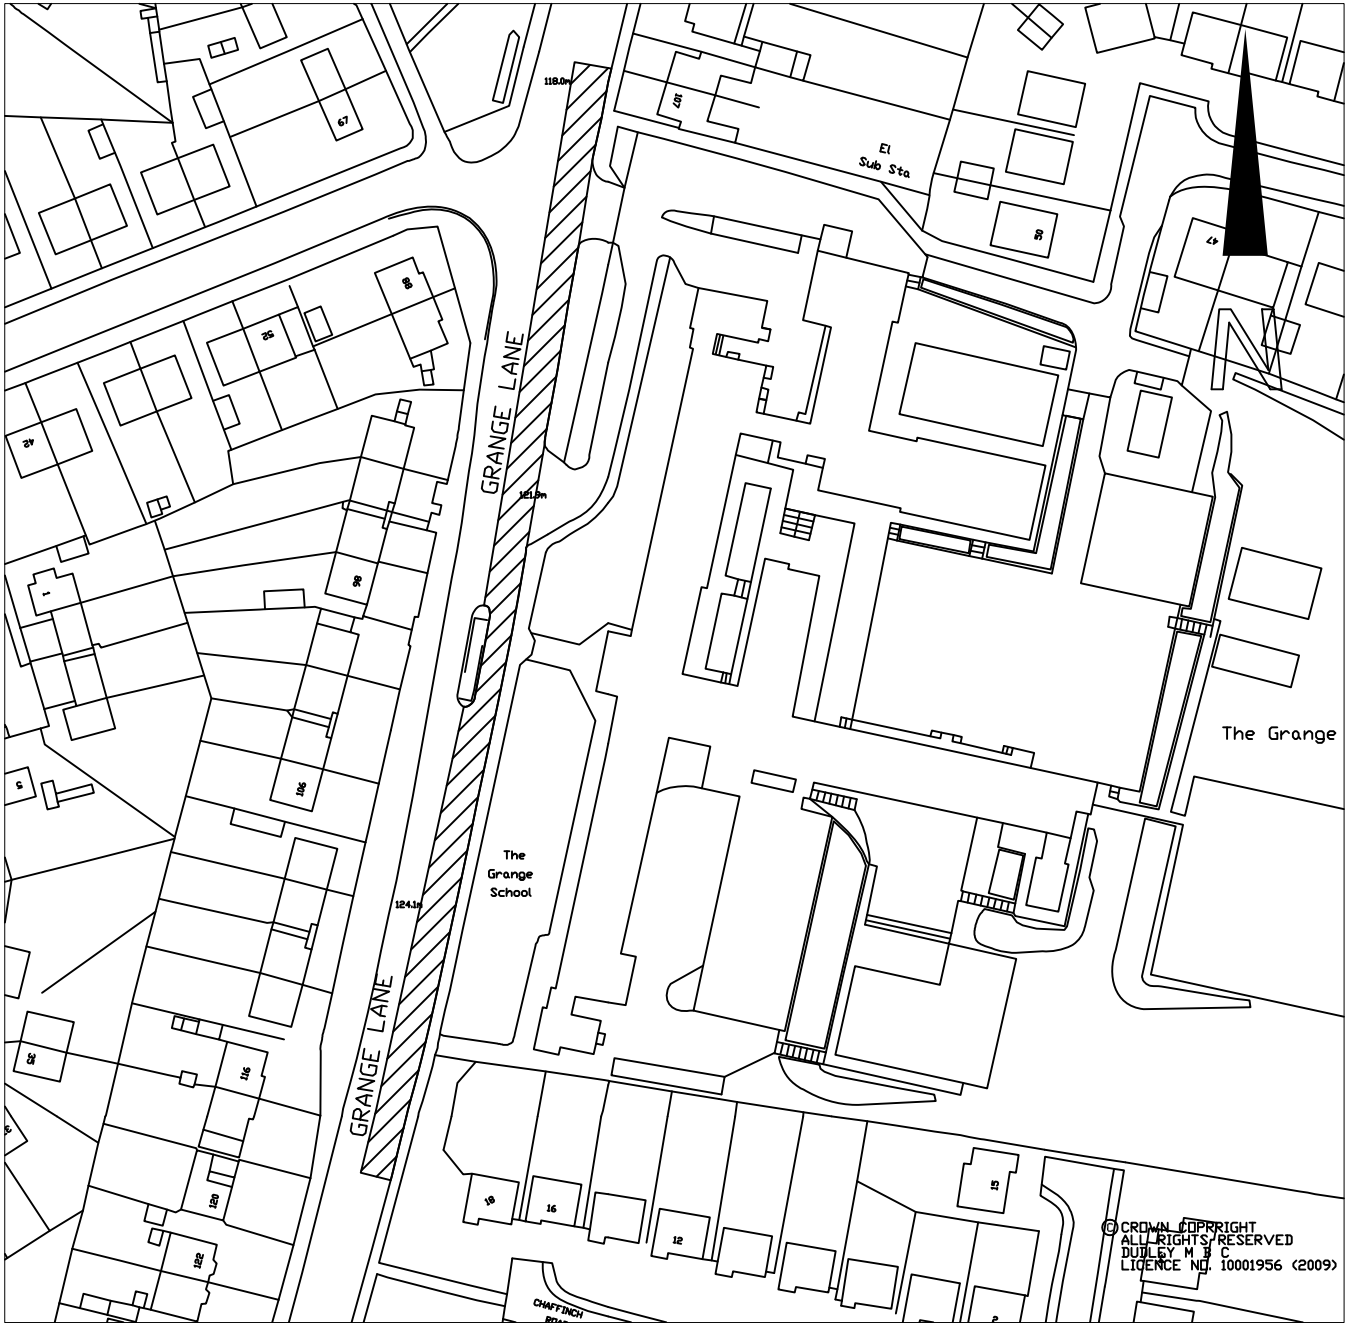

© CROWN COPYRIGHT
ALL RIGHTS RESERVED
DUDLEY M.B.C.
LICENCE NO. 10001956 (2009)

KEY

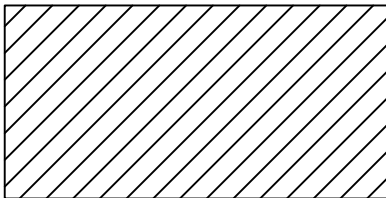

NO STOPPING
8am to 5pm MONDAY TO FRIDAY


Council House
Mary Stevens Park
Stourbridge
West Midlands
DY8 2AA.

MR J. ANDERSON
HEAD OF ENGINEERING




DIRECTORATE OF THE
URBAN ENVIRONMENT

Project Title		GRANGE LANE PEDMORE PROPOSED NO STOPPING ON SCHOOL ENTRANCE MARKINGS		Drawing No. TM 2953	
Drawn By JL	Checked By RM	Revision No.	Date 03/11/09	Scale 1:1250	

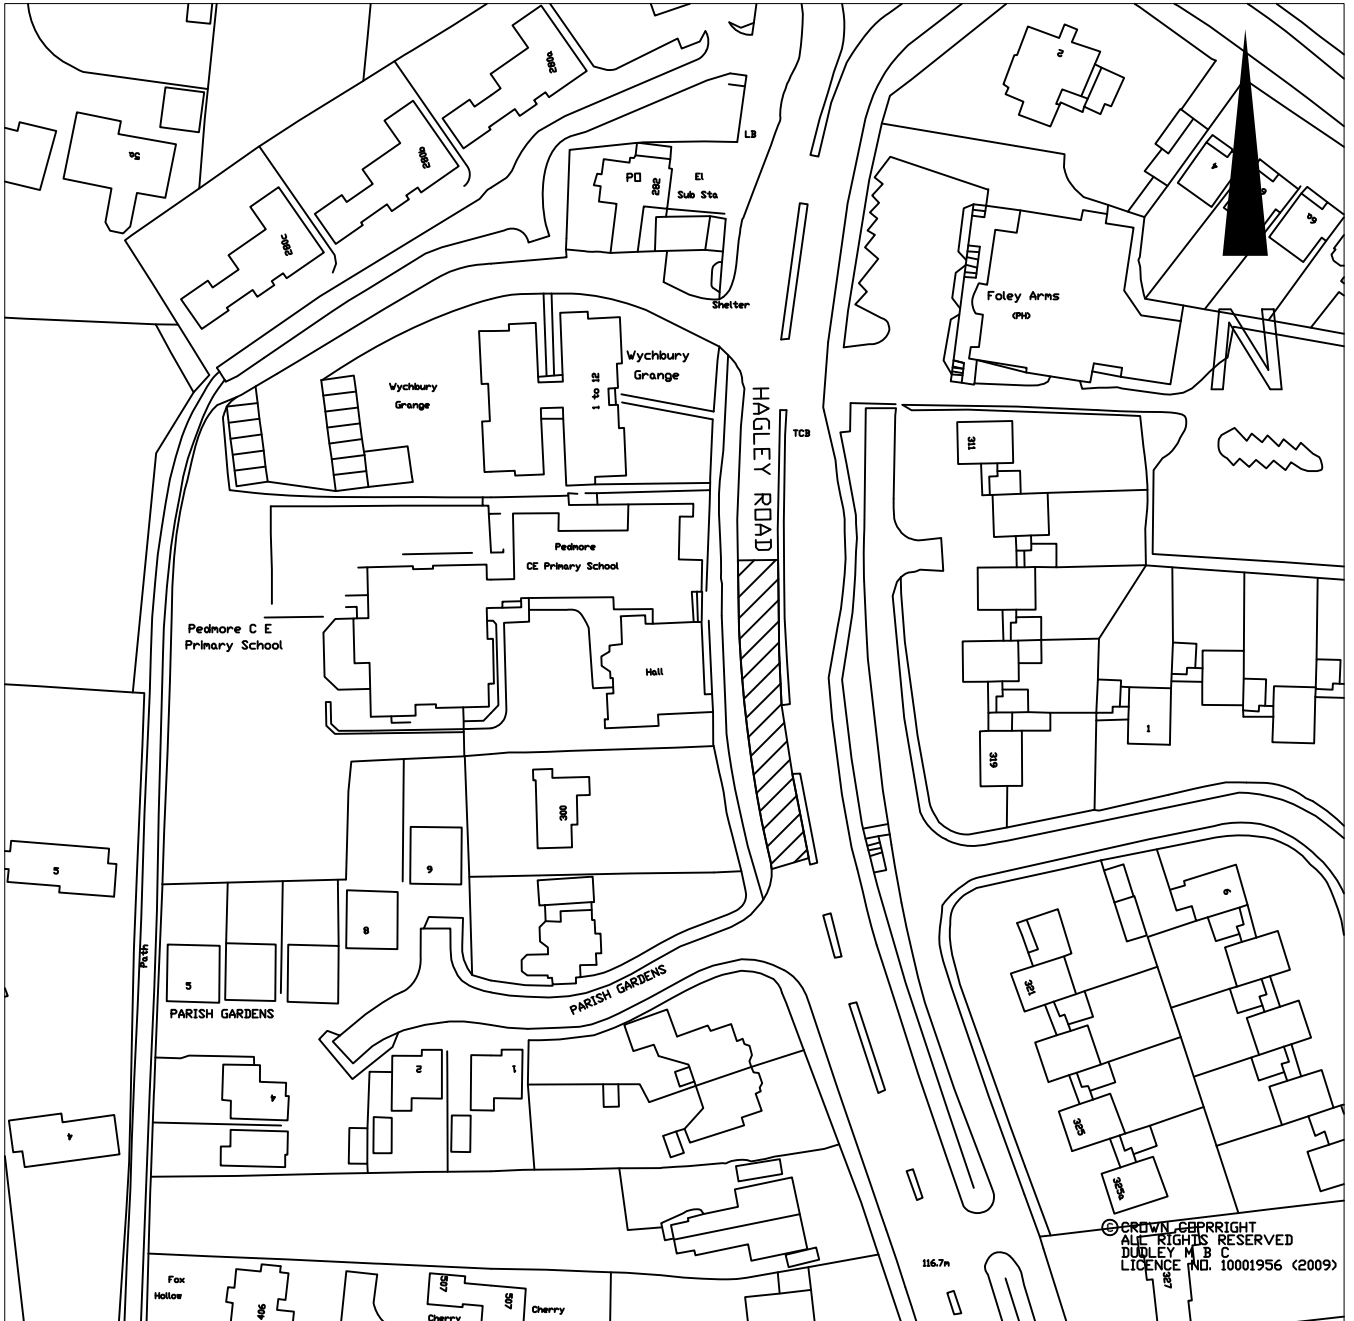

© CROWN COPYRIGHT
ALL RIGHTS RESERVED
DUDLEY M.B.C.
LICENCE NO. 10001956 (2009)

KEY

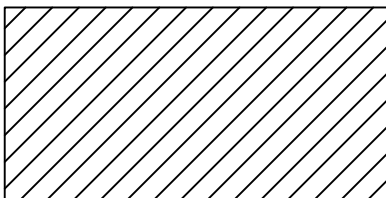

NO STOPPING
8am to 5pm MONDAY TO FRIDAY


Council House
Mary Stevens Park
Stourbridge
West Midlands
DY8 2AA.

MR J. ANDERSON
HEAD OF ENGINEERING




DIRECTORATE OF THE
URBAN ENVIRONMENT

Project Title		HAGLEY ROAD PEDMORE PROPOSED NO STOPPING ON SCHOOL ENTRANCE MARKINGS		Drawing No. TM 2954	
Drawn By JL	Checked By RM	Revision No.	Date 03/11/09	Scale 1:1250	

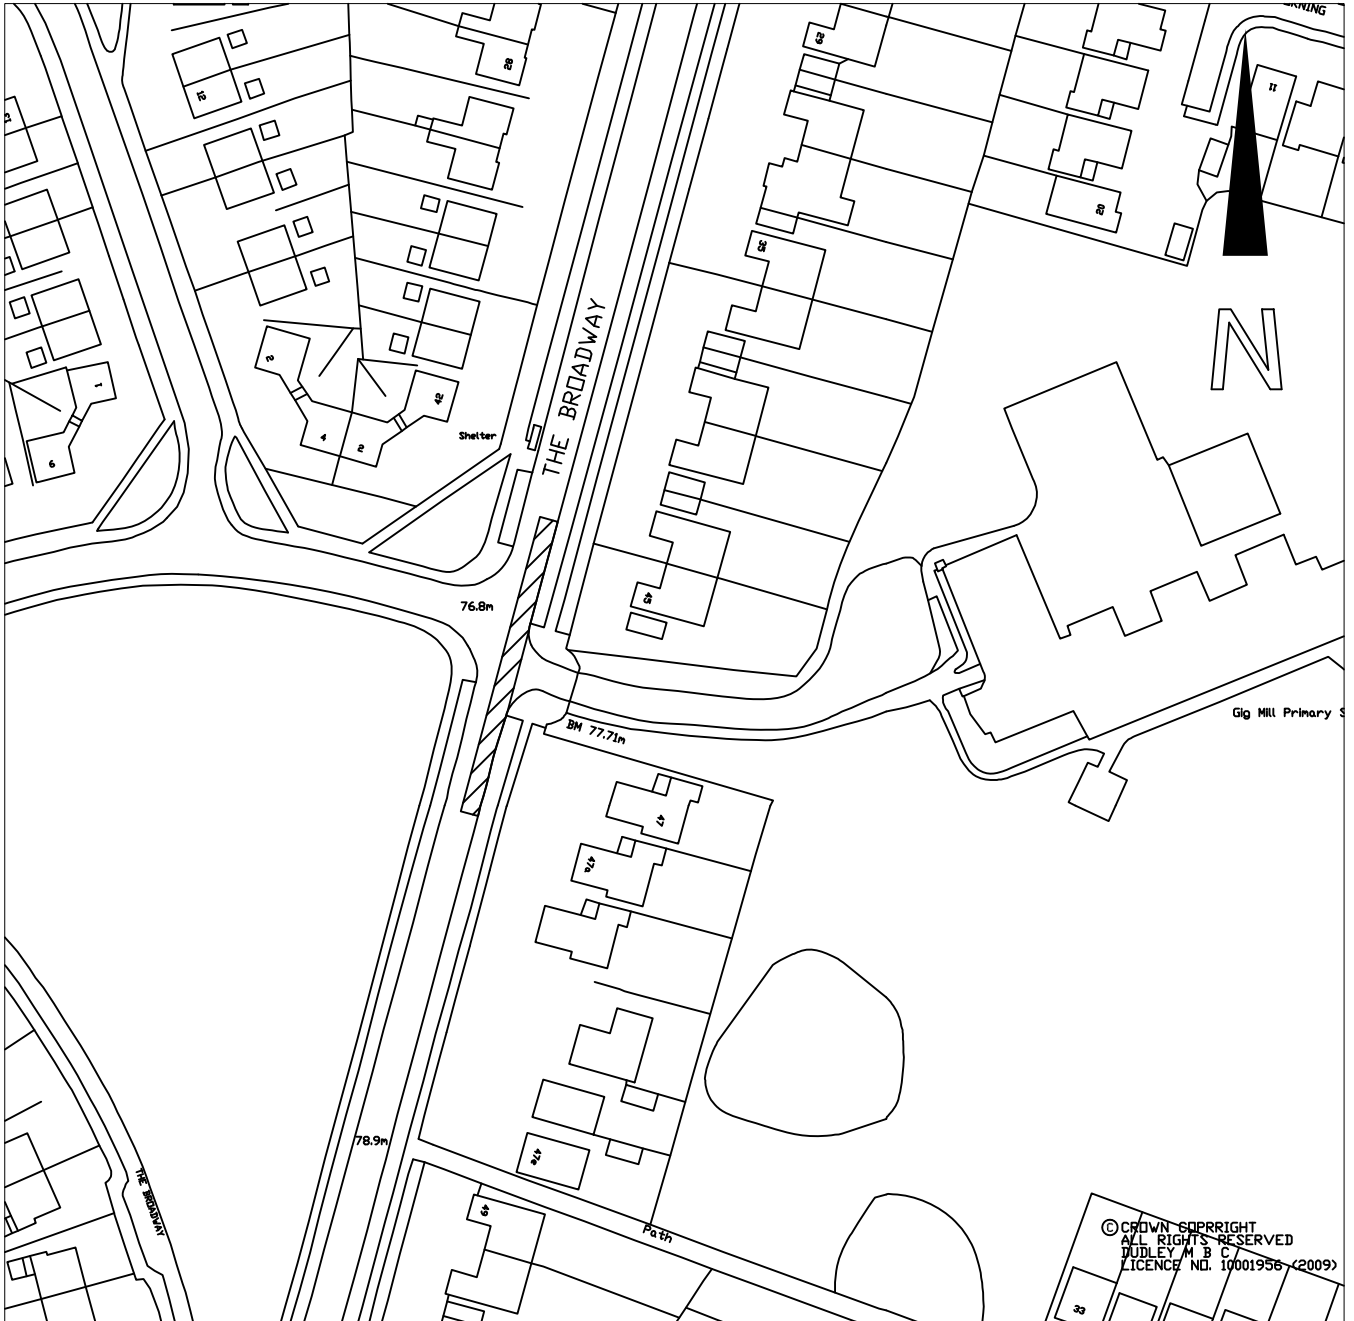

KEY

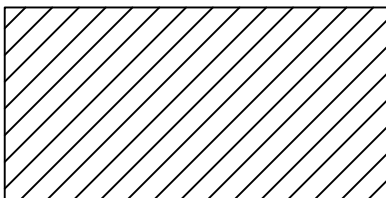

NO STOPPING
8am to 5pm MONDAY TO FRIDAY

Council House
Mary Stevens Park
Stourbridge
West Midlands
DY8 2AA.

MR J. ANDERSON
HEAD OF ENGINEERING




DIRECTORATE OF THE
URBAN ENVIRONMENT

Project Title		THE BROADWAY NORTON PROPOSED NO STOPPING ON SCHOOL ENTRANCE MARKINGS		Drawing No. TM 2955
Drawn By JL	Checked By RM	Revision No.	Date 03/11/09	Scale 1:1250



© CROWN COPYRIGHT
 ALL RIGHTS RESERVED
 DUDLEY M.B.C.
 LICENCE NO. 10001956 (2009)

KEY

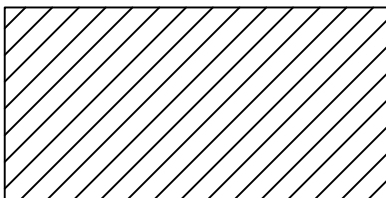

NO WAITING AT ANY TIME

Council House
 Mary Stevens Park
 Stourbridge
 West Midlands
 DY8 2AA.

MR J. ANDERSON
 HEAD OF ENGINEERING



DIRECTORATE OF THE
 URBAN ENVIRONMENT

Project CHARLES ROAD, JUNCTION WITH SOUTH ROAD STOURBRIDGE
 Title PROPOSED PROHIBITION OF WAITING

Drawing No.
 TM 2958

Drawn By
 JL

Checked By
 AC


Revision No.

Date 23/11/09

Scale 1:1250



KEY

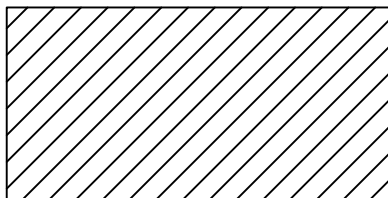

NO WAITING AT ANY TIME

Council House
Mary Stevens Park
Stourbridge
West Midlands
DY8 2AA.

MR J. ANDERSON
HEAD OF ENGINEERING



DIRECTORATE OF THE
URBAN ENVIRONMENT

Project CLARK STREET, JUNCTION WITH SOUTH ROAD STOURBRIDGE
Title PROPOSED PROHIBITION OF WAITING

Drawing No.
TM 2959


Drawn By
JL

Checked By
AC

Revision No.


Date 23/11/09

Scale 1:1250

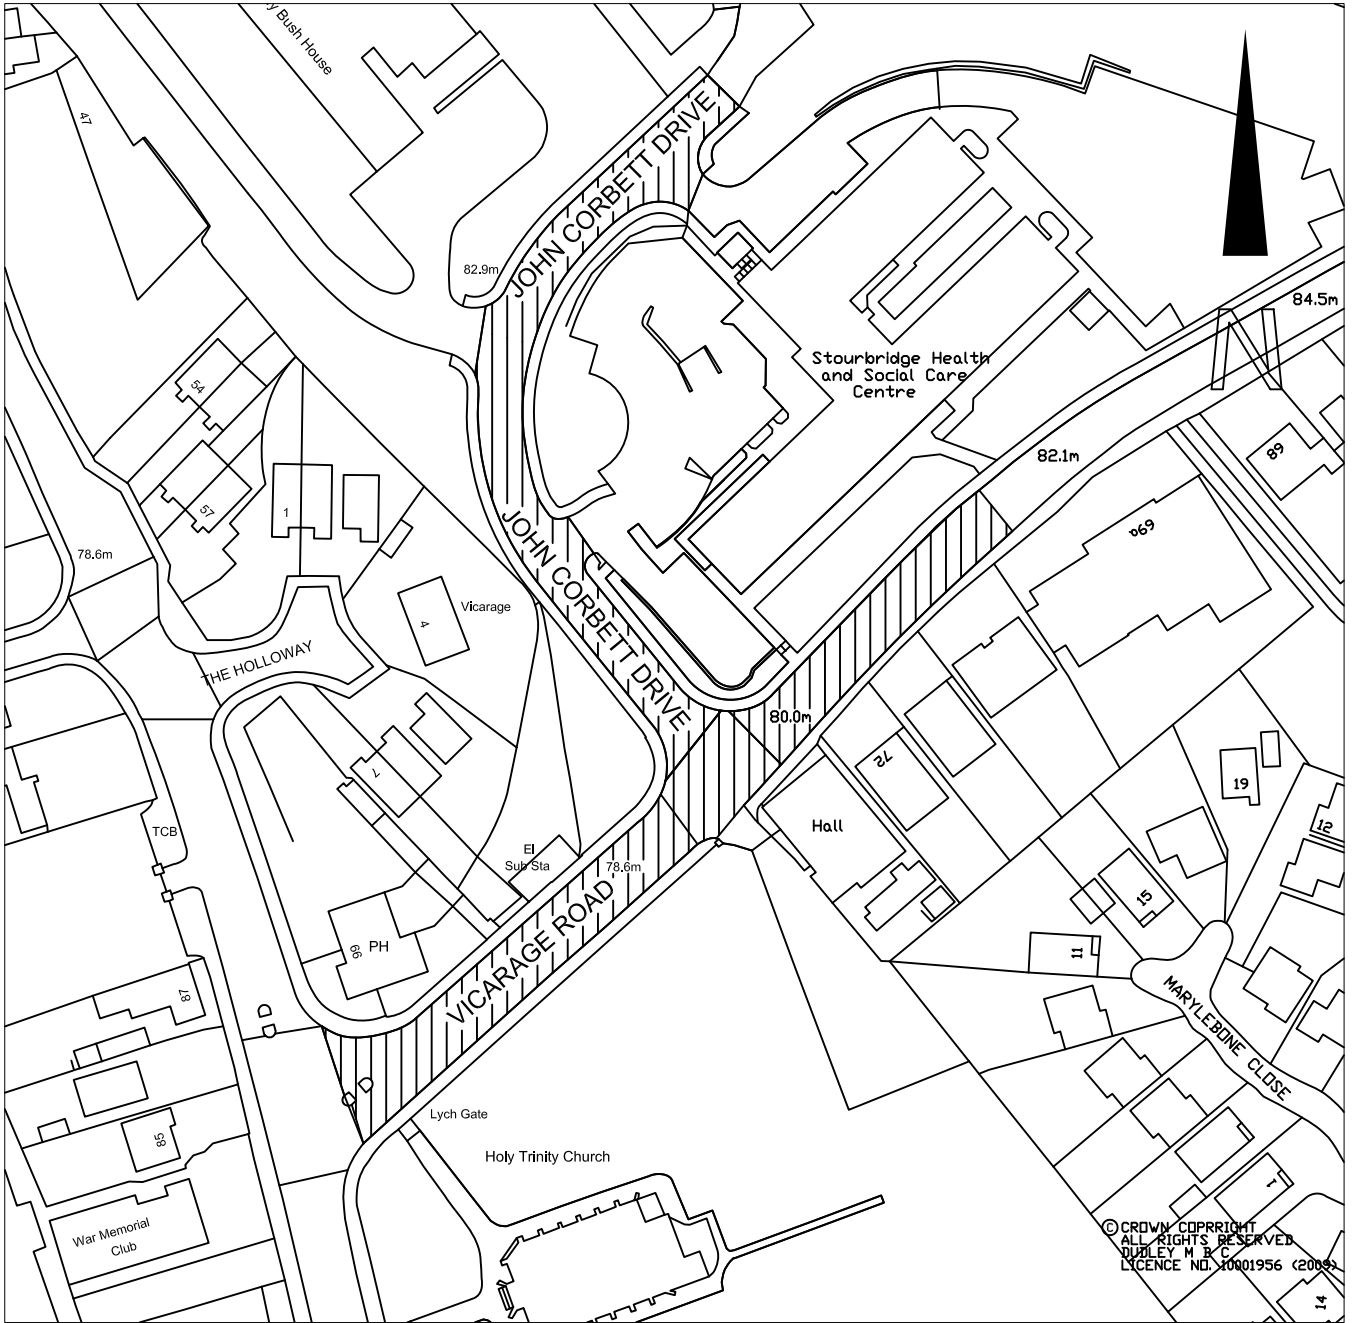

© CROWN COPYRIGHT
 ALL RIGHTS RESERVED
 DUDLEY M.B.C.
 LICENCE NO. 10001956 (2008)

KEY

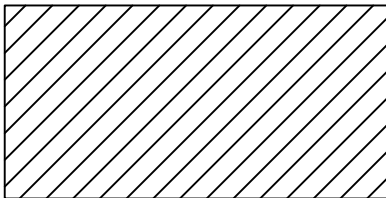

NO WAITING AT ANY TIME


Council House
 Mary Stevens Park
 Stourbridge
 West Midlands
 DY8 2AA.

MR J. ANDERSON
 HEAD OF ENGINEERING





DIRECTORATE OF THE
 URBAN ENVIRONMENT

Project		JOHN CORBETT DRIVE STOURBRIDGE		Drawing No.	
Title		PROPOSED PROHIBITION OF WAITING		TM 2975	
Drawn By	Checked By	Revision No.	Date	Scale	
JL	RM		14/01/10	1:1250	

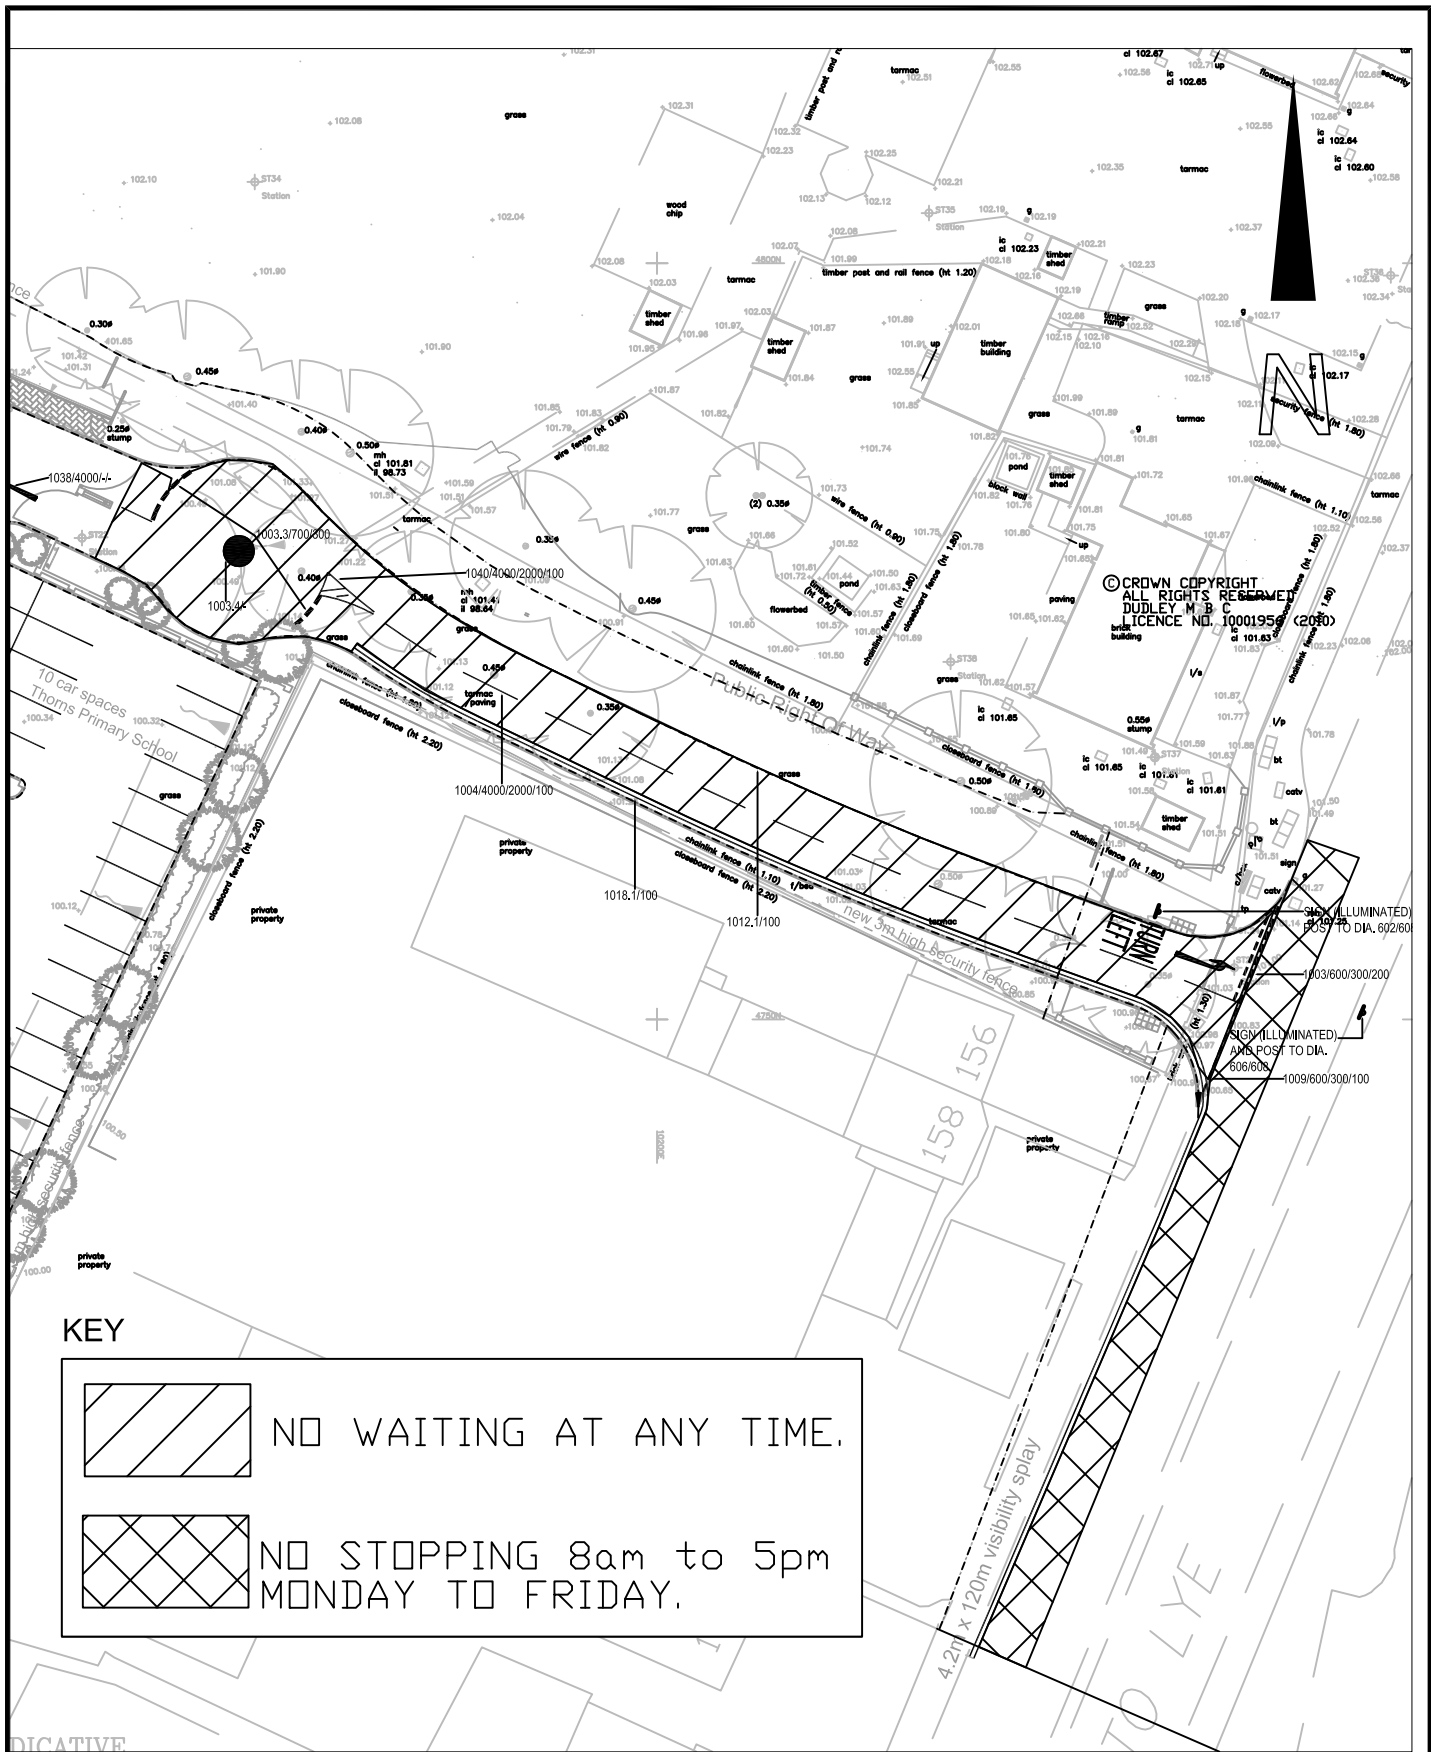

© CROWN COPYRIGHT
 ALL RIGHTS RESERVED
 DUDLEY M.B.C.
 LICENCE NO. 10001956 (2010)

KEY

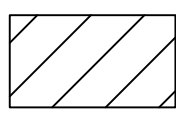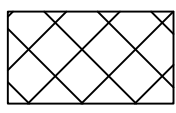	NO WAITING AT ANY TIME.
	NO STOPPING 8am to 5pm MONDAY TO FRIDAY.

Council House
 Mary Stevens Park
 Stourbridge
 West Midlands
 DY8 2AA.

MR J. ANDERSON
 HEAD OF ENGINEERING



DIRECTORATE OF THE
 URBAN ENVIRONMENT

Project OLD PARK SCHOOL THORNS ROAD
 Title PROPOSED TRAFFIC REGULATION ORDER.

Drawing No.
 TM 3077

Drawn By
 JL

Checked By
 RM

Revision No.

Date 13/04/10

Scale 1:500